


FRONT ELEVATION

Scale 1:25

SECTION A-A

Scale 1:2

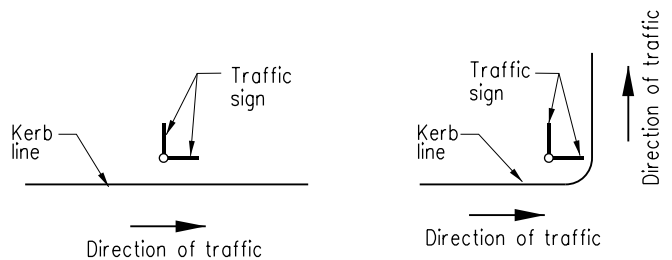

SECTION B-B

(position between road junctions)

SECTION B-B

(position at road junction)

Notes:

1. Refer to notes 1 to 12 of latest version of HyD Standard Drg. H2228.
2. Refer to notes 2, 4 and 8 of latest version of HyD Standard Drg. H2230.
3. No. of traffic signs mounted at single post can be varied to suit actual situation.
4. The mounting height of traffic sign shall refer to TPDM Vol.3 Clause 2.2.3.1.
5. The 40 solid square steel bar shall be placed freely on the mild steel base plate inside the steel tube.

B	Detachable dome shape cap added and other general revisions	Original signed	Feb 19
A	Note 4 and 40 solid square post added.	-	May 18
	New Issue	-	Jan 11
REF.	REVISION	SIGNATURE	DATE

**SINGLE POST MULTI-SIGN
SUPPORT FOR TRAFFIC SIGNS
PERPENDICULAR TO EACH OTHER
(USING OFF-CENTERED METHOD)
(SHEET 1 OF 2)**

HIGHWAYS DEPARTMENT

REFERENCE

DRAWING No.

CAD

SCALE

As shown

H 2269B