




**FRONT ELEVATION FOR DIRECTIONAL MODULES**

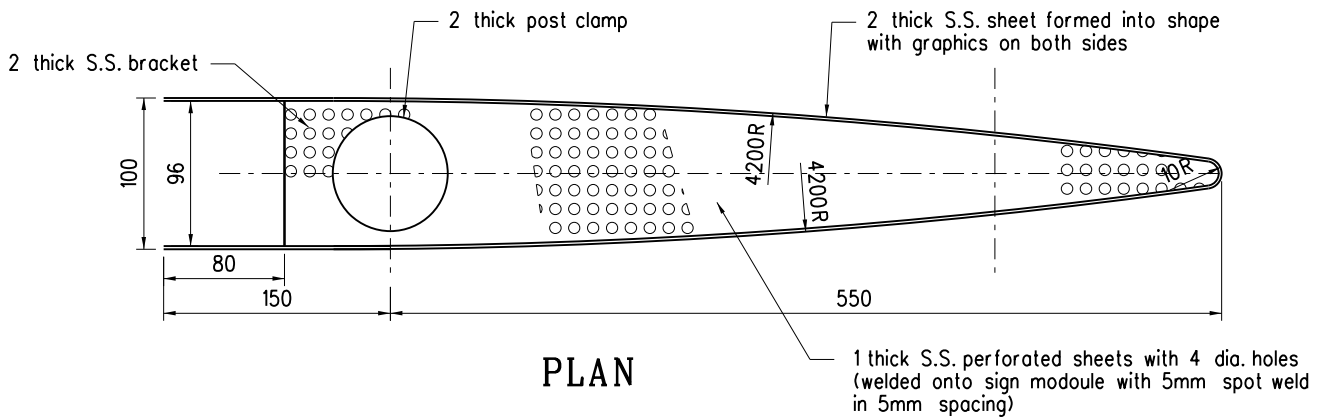


**PLAN**

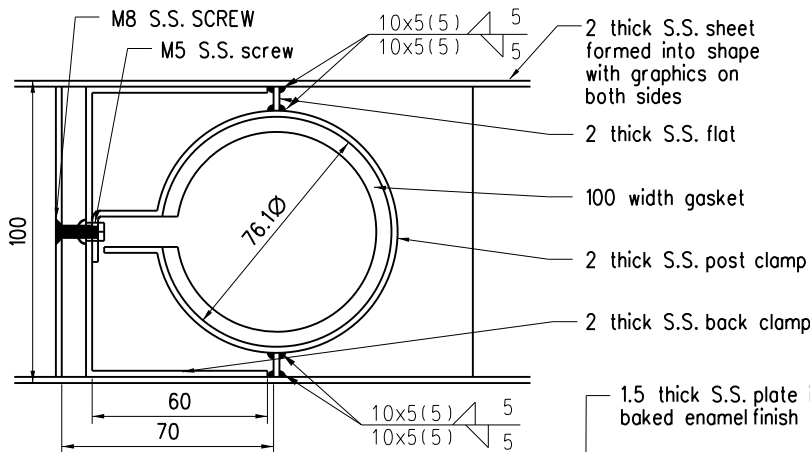

**SECTION A-A**

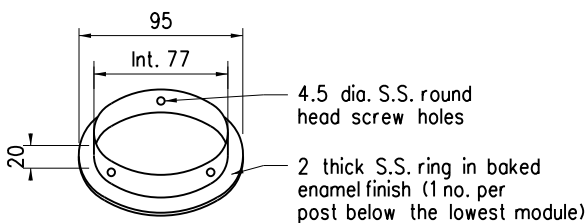

**DETAILS OF S.S. RING**

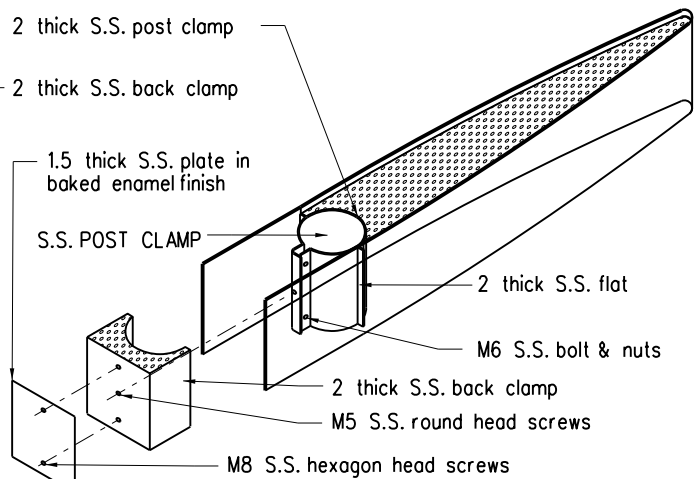

**DETAILS OF S.S. BRACKET**

	New issue	Original signed	Jan 20
REF.	REVISION	SIGNATURE	DATE

**DIRECTIONAL SIGNAGE  
FOR VISITORS  
( SHEET 3 OF 4 )**

**HIGHWAYS DEPARTMENT**

REFERENCE DRAWING No. CAD

SCALE NOT TO SCALE

**H 2303**