



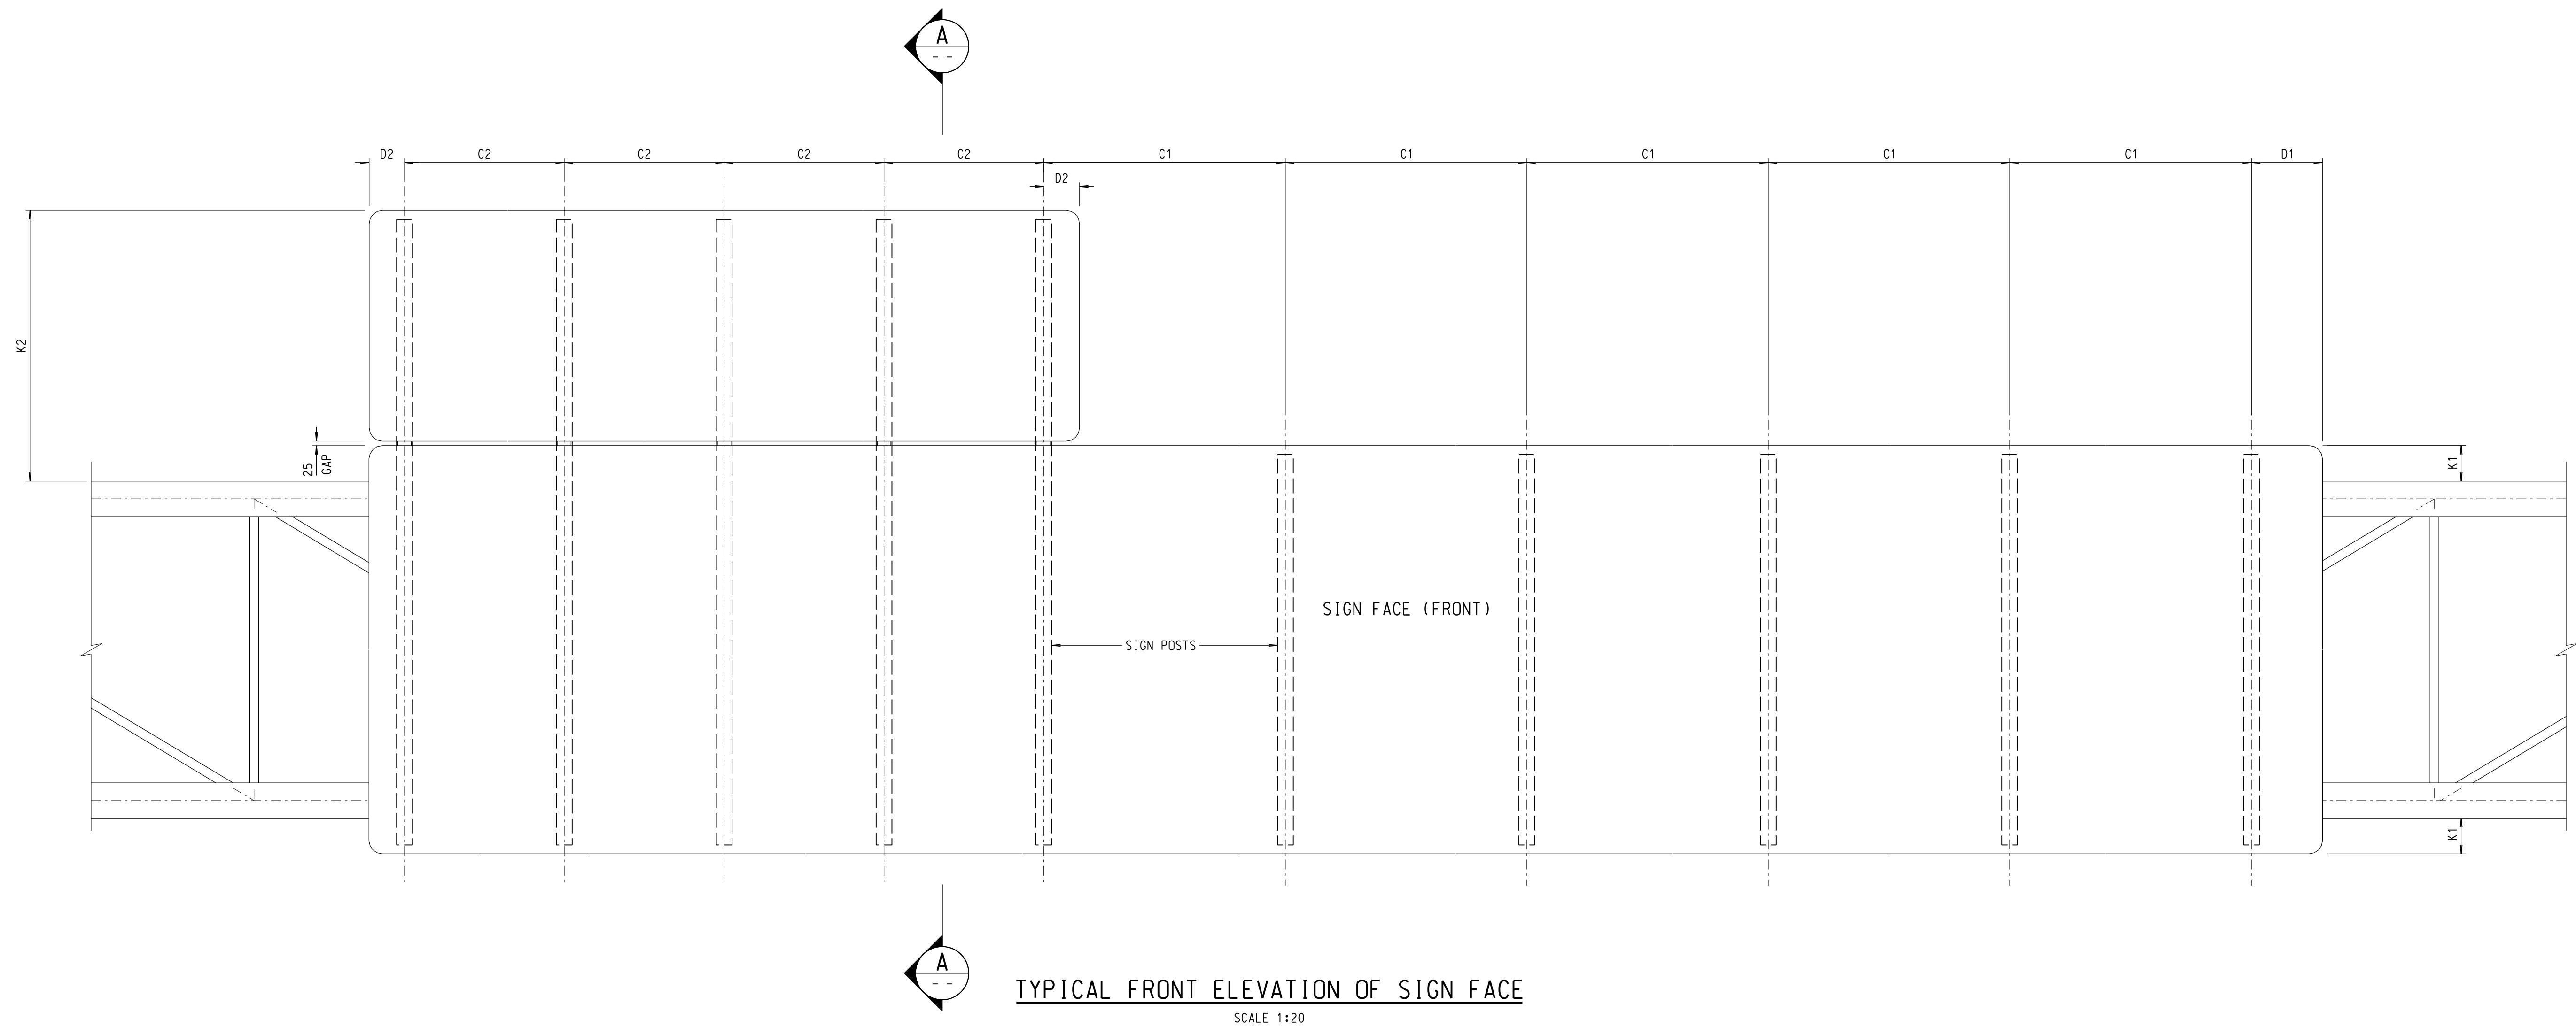


TYPICAL FRONT ELEVATION OF SIGN FACE
SCALE 1:20

TABLE I - SIGN POST ARRANGEMENT


DESCRIPTIONS	PERMISSIBLE DIMENSIONS		
C1, D1	150 ≤ K1 ≤ 1000	1300 < C1 ≤ 1600	D1 ≤ 500
	1000 < K1 ≤ 1300	1000 ≤ C1 ≤ 1300	
C2, D2	150 ≤ K2 ≤ 1000	1300 < C2 ≤ 1600	D2 ≤ 500
	1000 < K2 ≤ 1300	1000 < C2 < 1300	
	1300 < K2 ≤ 1850	700 < C2 ≤ 1000	D2 ≤ 350
	1850 < K2 ≤ 2650	600 < C2 ≤ 700	

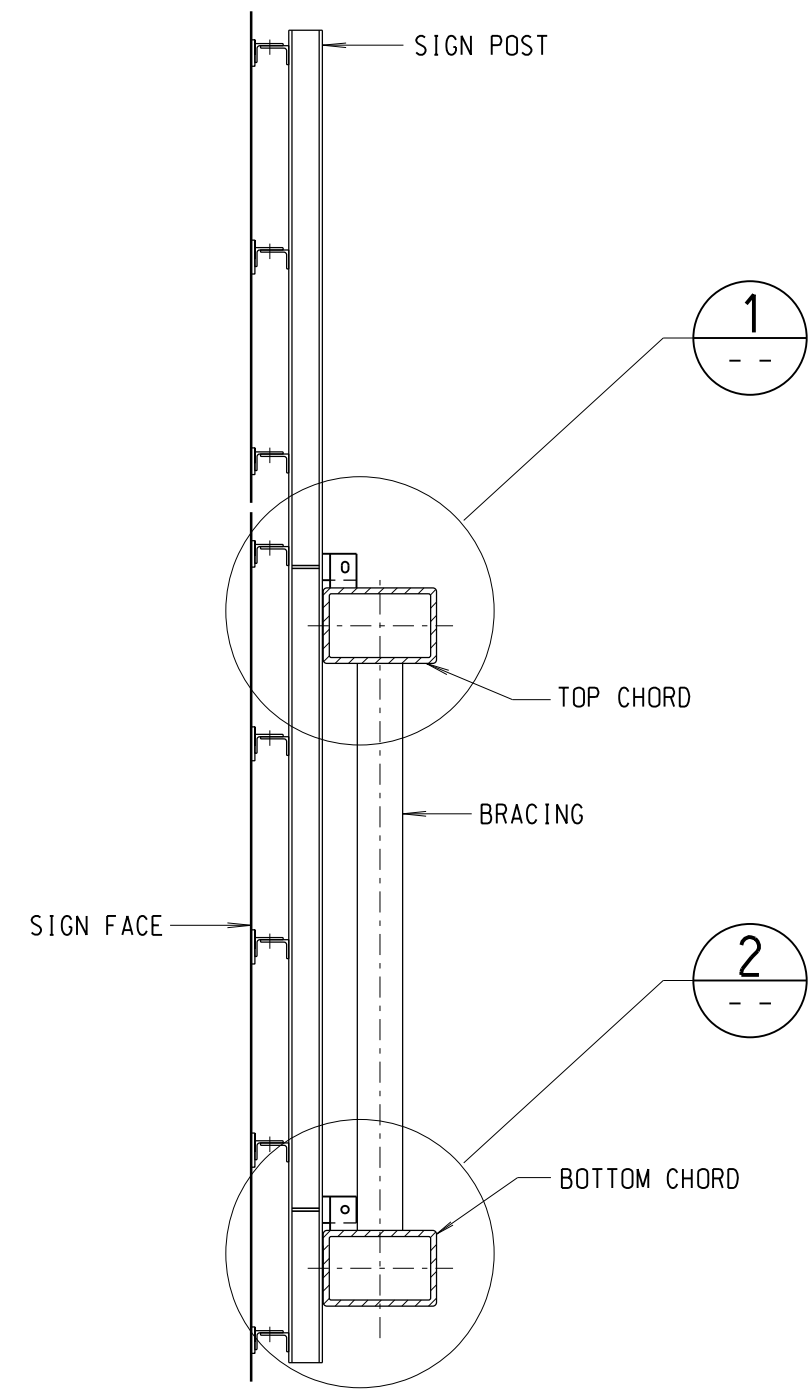


SECTION A
SCALE 1:20

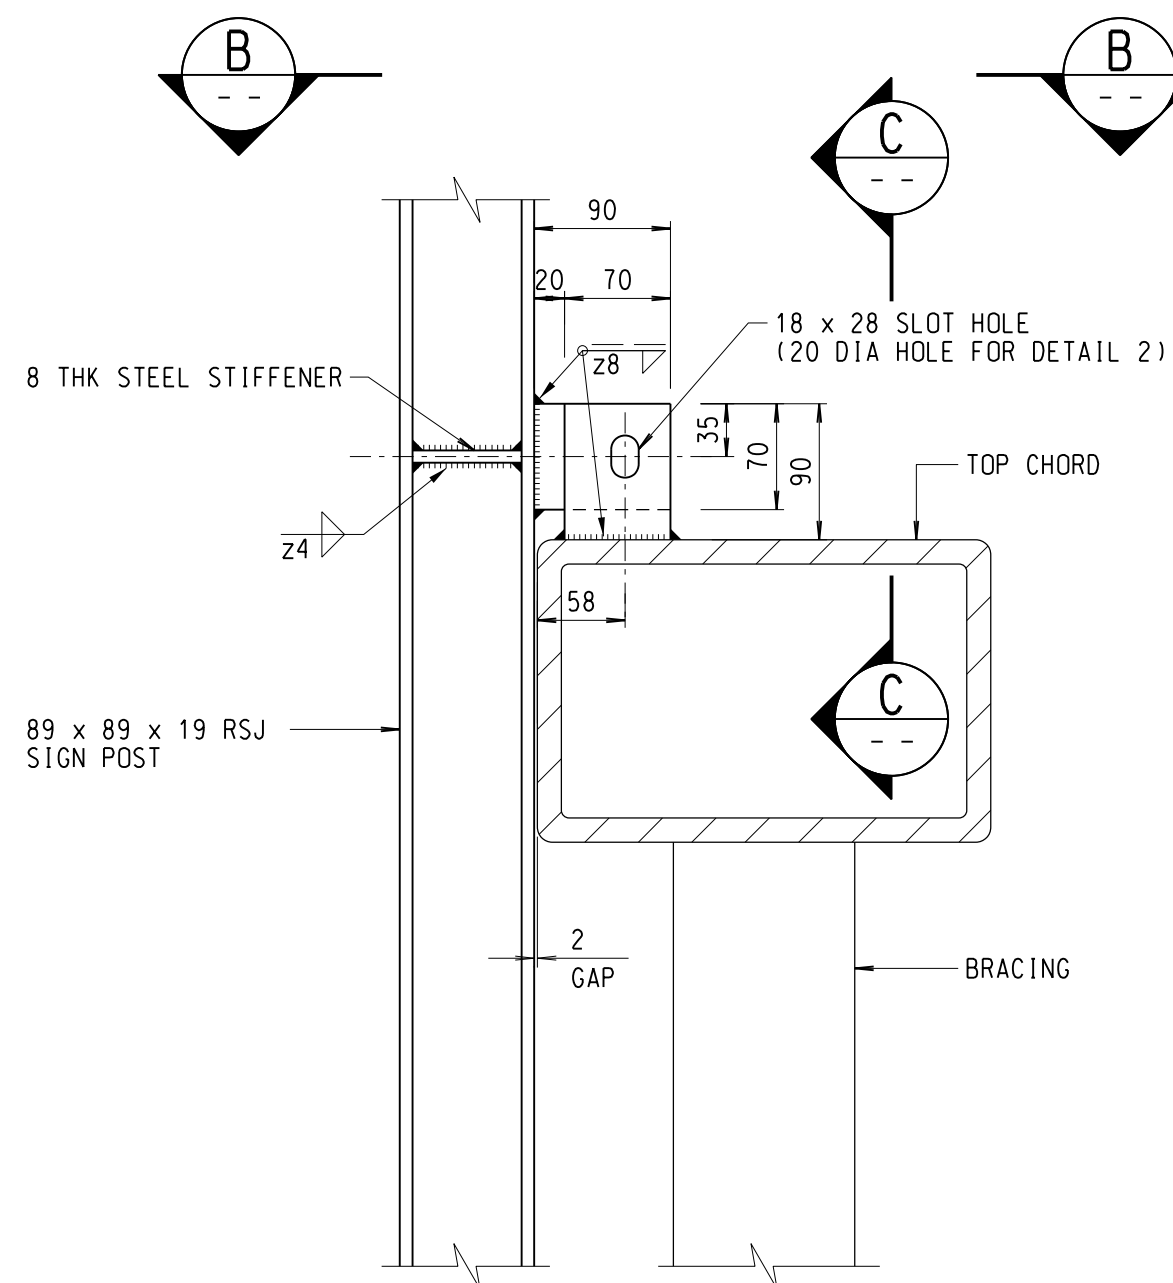

DETAIL 1
SCALE 1:5
(DETAIL 2 SIMILAR
SIGN FACE FRAME NOT SHOWN)

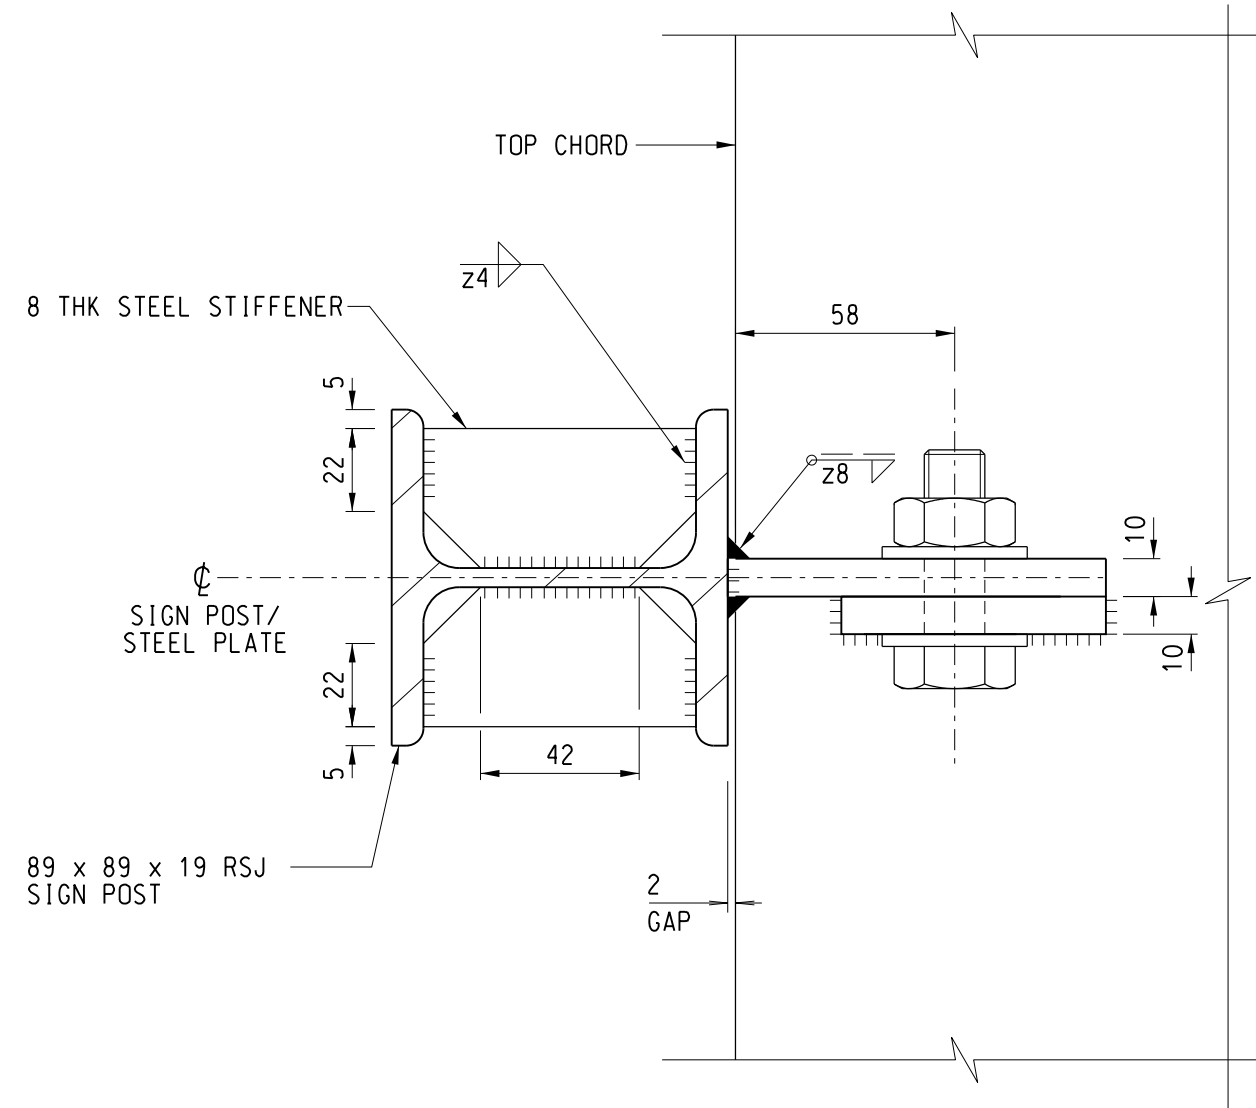

SECTION B
SCALE 1:2

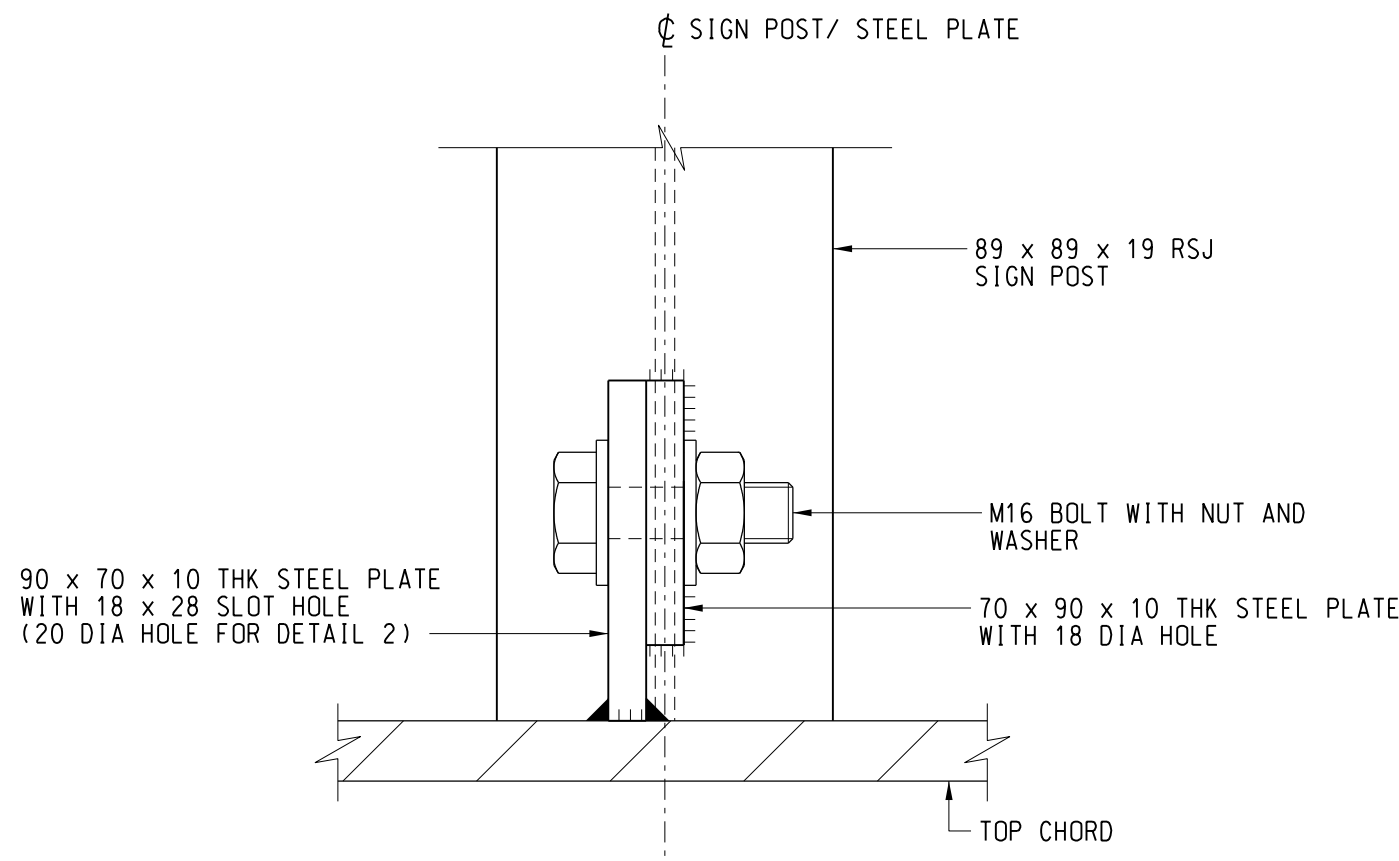

SECTION C
SCALE 1:2

NOTES:
1. FOR GENERAL NOTES AND GENTRY DETAILS, SEE
SSD DRG. No. SSD151(1) TO (4).

A	08/17	SIGN POST REVISED: CONNECTION DETAILS OF SIGN POST TO TOP/ BOTTOM CHORDS REVISED	SIGNED C.P. WONG, E/P2-3 SIGNED P.T. LEUNG, SE/P2
no.	date	Description	Initial
REVISION			
		name	signature
designed		K.K. LEE	SIGNED
drawn		T.M. LEE	SIGNED
checked		P.S. CHAN	SIGNED
senior technical officer		K.K. LEE	SIGNED
project engineer		W.C. CHAN	SIGNED
senior engineer			
approved		SIGNED R.K.W. WONG Chief Highway Engineer	SEP 2002 date

contract no.
file no.
project no.
contract

drawing title
SIGN FACE MOUNTING DETAILS
SHEET 1 OF 2

drawing no.	scale
SSD152(1)-A	AS SHOWN

office	結 構 構 架 部 及
BRIDGES AND STRUCTURES DIVISION	

HONG KONG HONG KONG	HIGHWAYS DEPARTMENT HONG KONG	路 港 政 署
------------------------	-------------------------------------	------------