

TYPICAL REAR ELEVATION OF SIGN FACE


SCALE 1:20

TABLE II - SIGN FACE PANEL ARRANGEMENT

DESCRIPTIONS	PERMISSIBLE DIMENSIONS
X1 · X2	610 < (X1 · X2) ≤ 1220
Y1 · Y2	300 < (Y1 · Y2) ≤ 600


NOTES:
 1. THIS DRAWING SHALL BE READ IN CONJUNCTION WITH DRG. No. SSD152(1).
 2. THE MAXIMUM SIZE OF THE SIGN FACE PANEL IS DESIGNED TO BE 1220mm IN LENGTH AND 2400mm IN HEIGHT. WHEN THE SIGN HEIGHT IS LESS THAN OR EQUAL TO 2400mm, NO HORIZONTAL BUTT JOINT IS REQUIRED. WHEN THE SIGN HEIGHT IS GREATER THAN 2400mm, A HORIZONTAL BUTT JOINT BETWEEN TWO EQUAL HEIGHT SIGN PANELS IS REQUIRED.

OPEN BUTT JOINT (SEE NOTE 2)

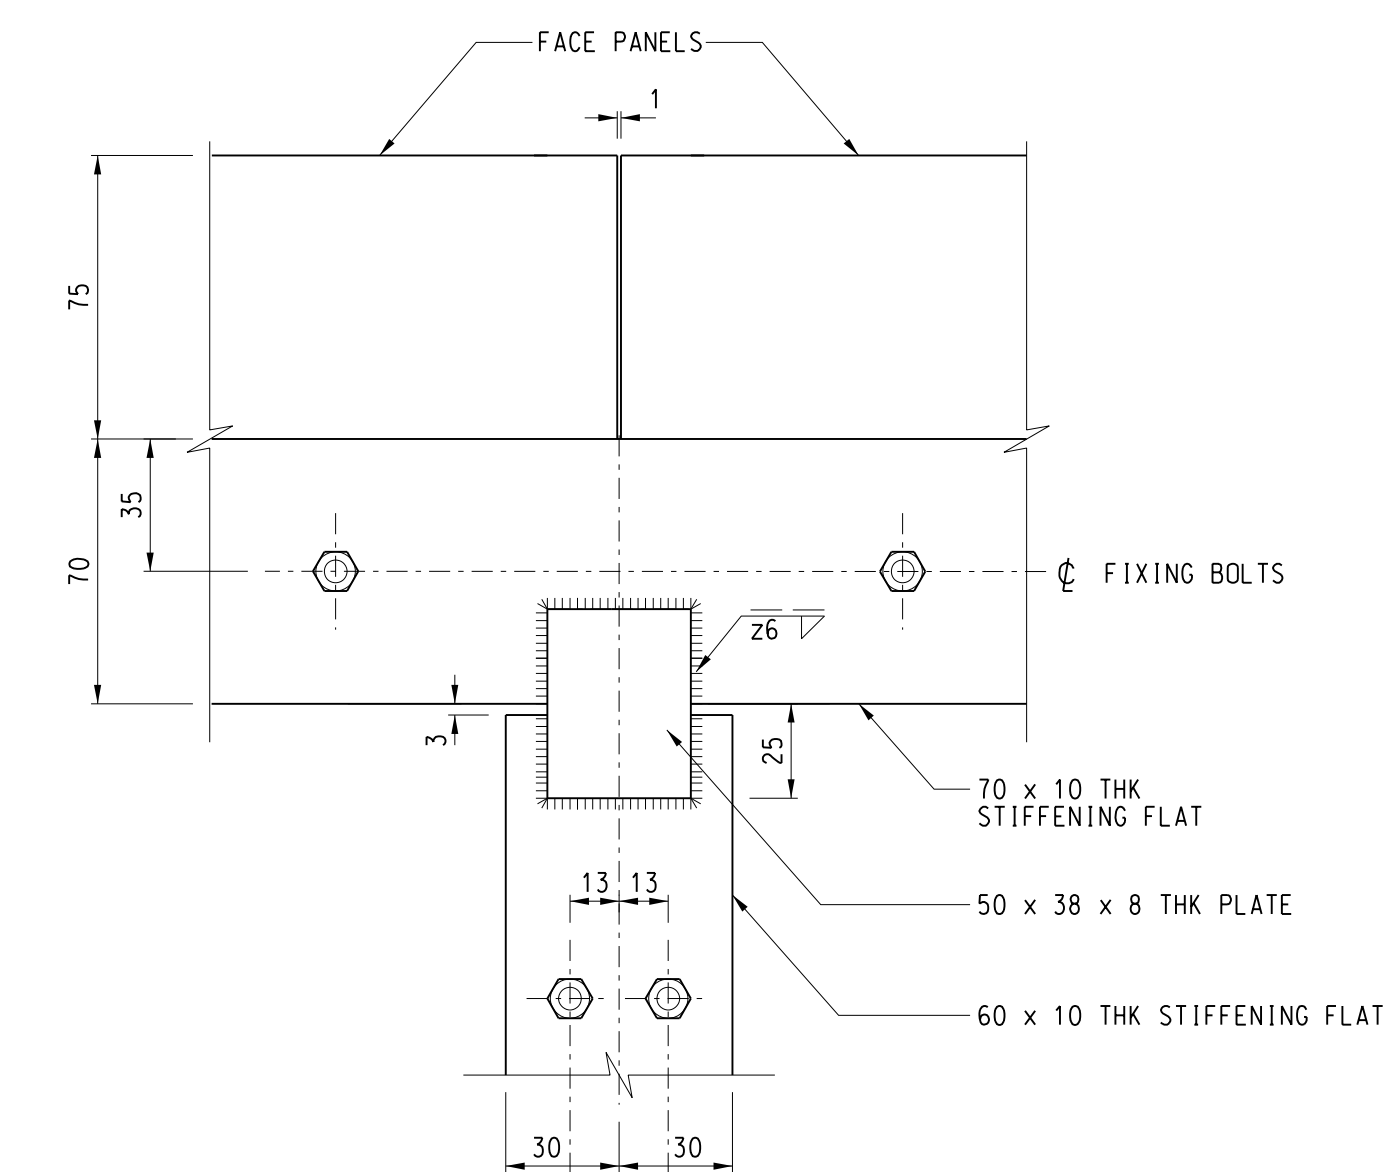


DETAIL 3

SCALE 1:2

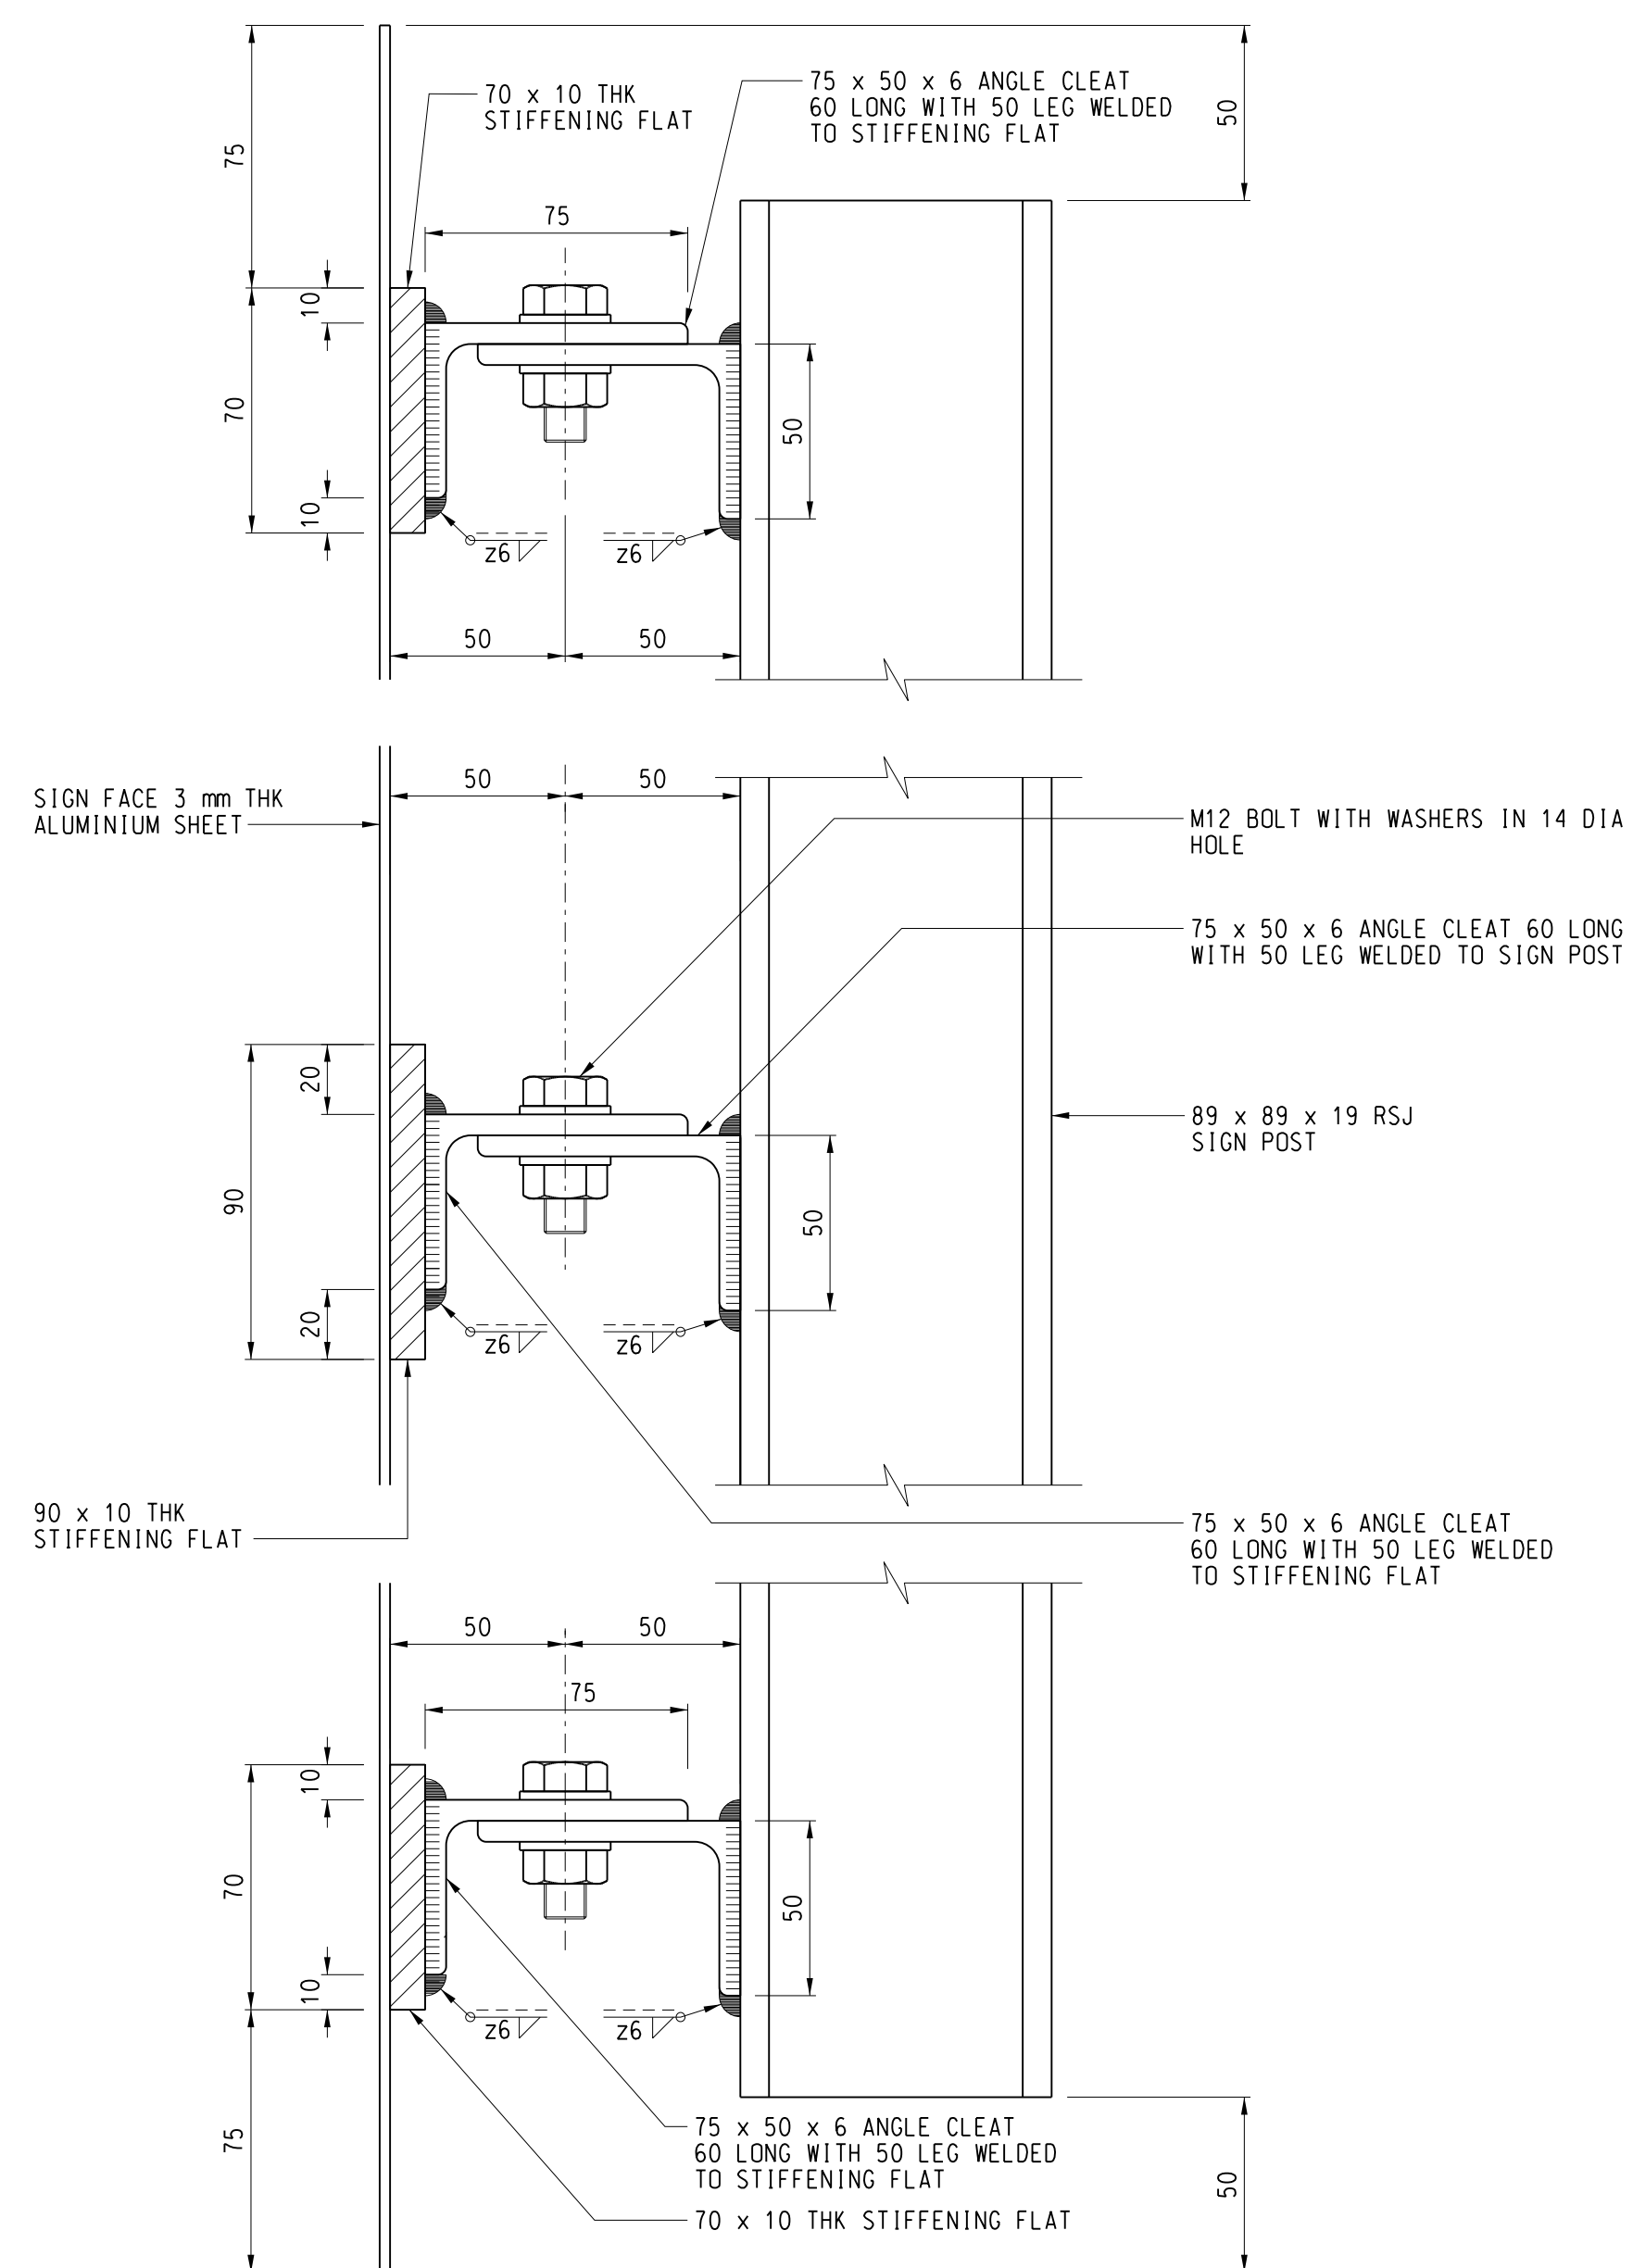


TYPICAL CONNECTION OF SIGN FACE FRAME TO SUPPORTING POSTS

SCALE 1:2

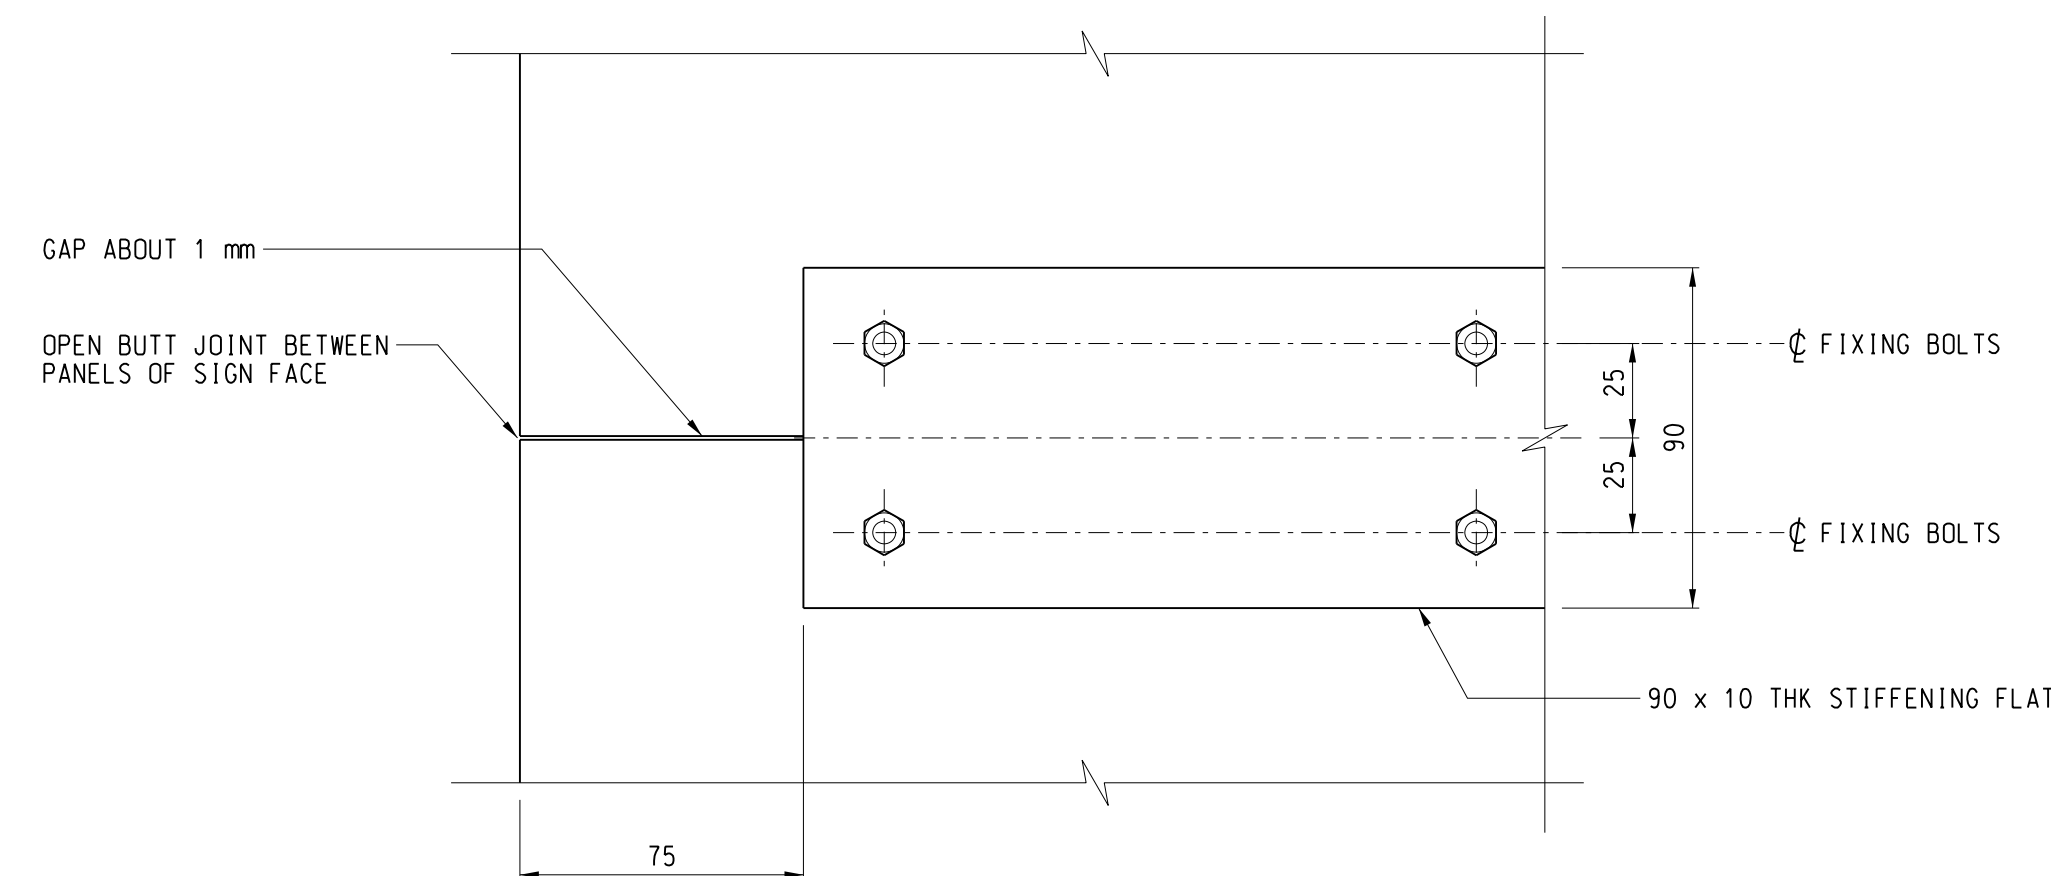


DETAIL 4

SCALE 1:2

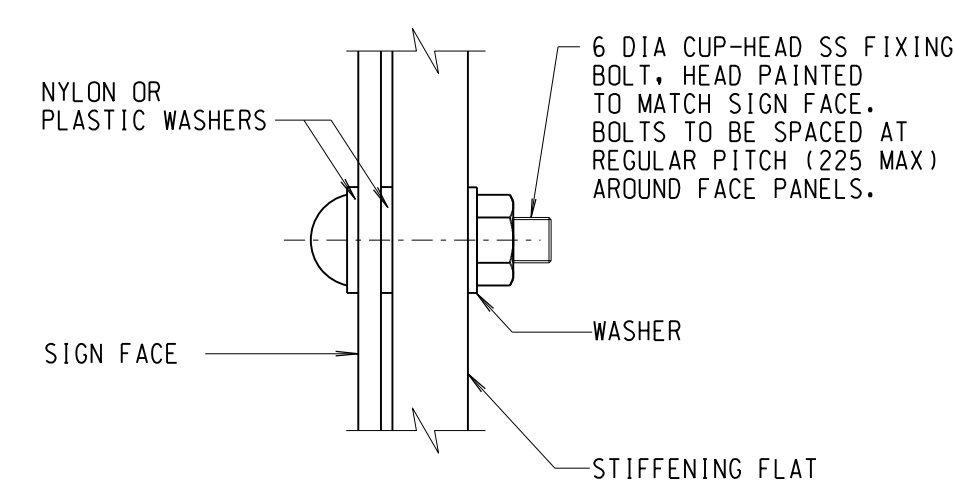

TYPICAL DETAIL OF FIXING BOLT

SCALE 1:1

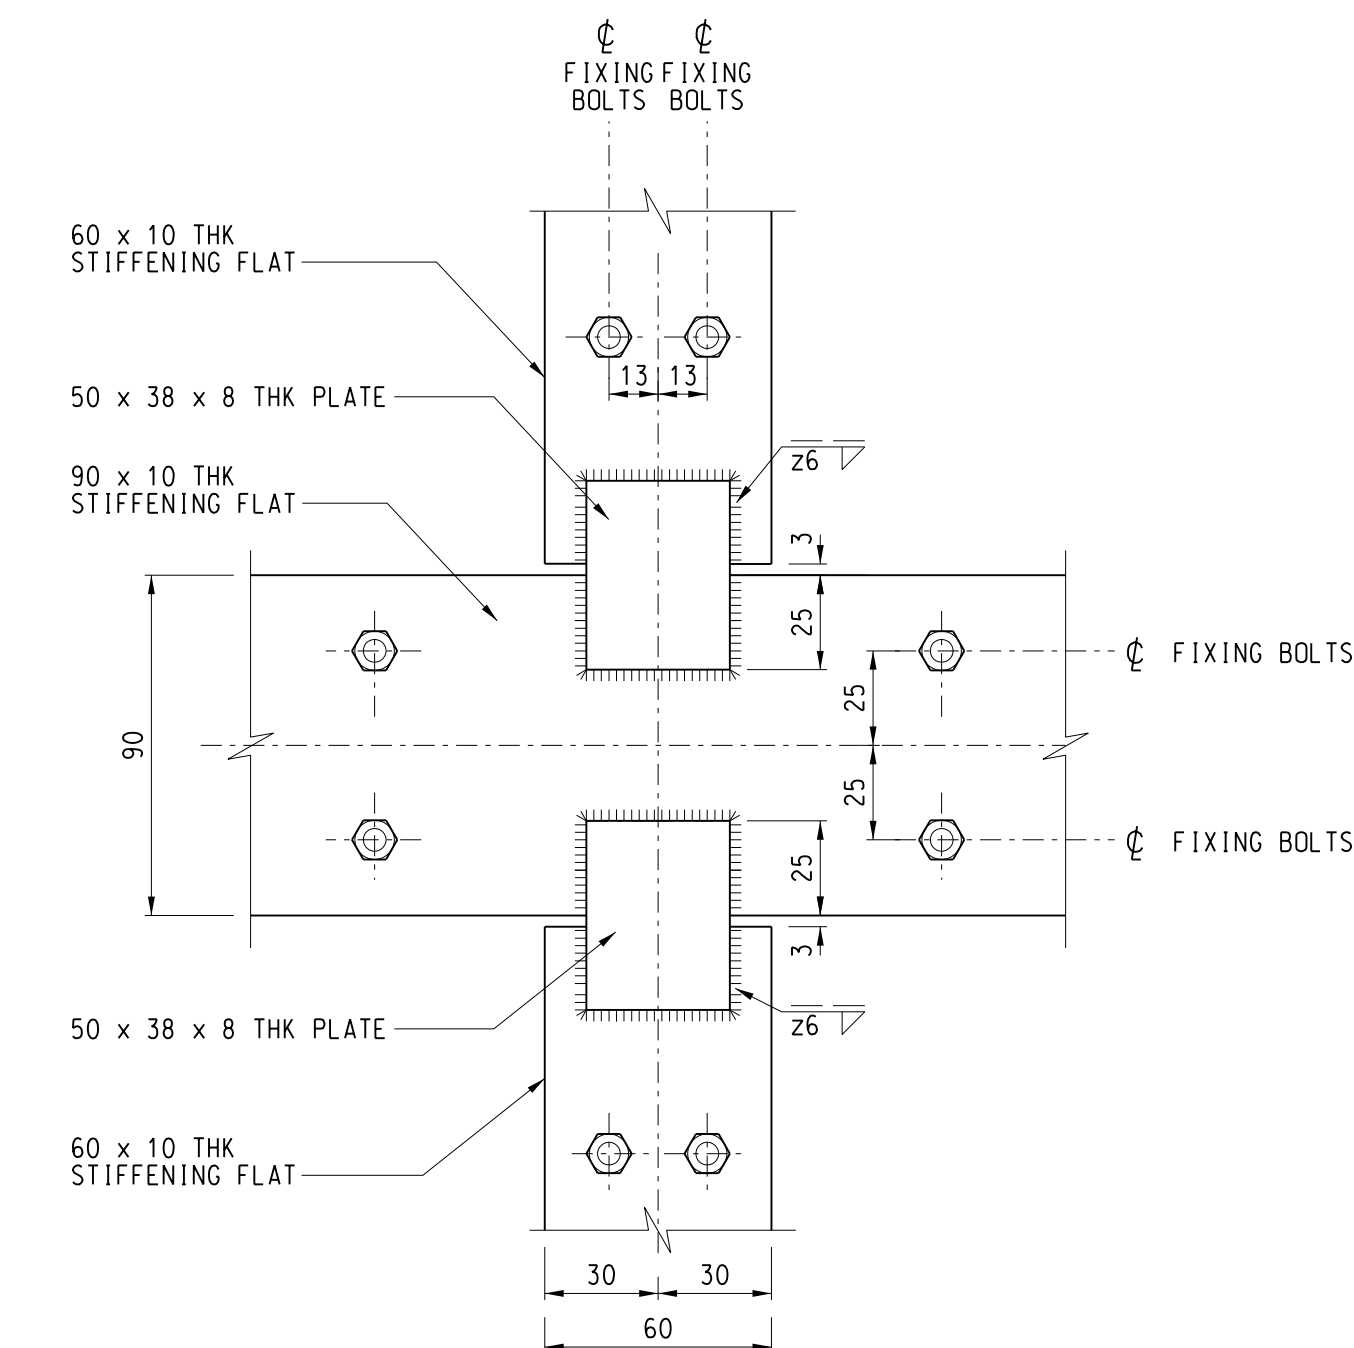

DETAIL 5

SCALE 1:2

no.	date	description	initial
A	08/17	CONNECTION DETAILS OF SIGN FACE FRAME TO SUPPORTING POSTS REVISED	SIGNED C.P. WONG, E/P2-3 SIGNED P.T. LEUNG, SE/P2

REVISION			
name	signature	date	
designed	K.K. LEE	SIGNED	NOV 01
drawn	K.H. SO	SIGNED	NOV 01
senior technical officer	P.S. CHAN	SIGNED	SEP 02
project engineer	K.K. LEE	SIGNED	SEP 02
senior engineer	W.C. CHAN	SIGNED	SEP 02

approved _____ SIGNED _____ SEP 2002
 R.K.W. WONG date
 Chief Highway Engineer

contract no. _____
 file no. _____
 project no. _____
 contract _____

drawing title
SIGN FACE MOUNTING DETAILS

SHEET 2 OF 2

drawing no. **SSD152(2)-A** scale **AS SHOWN**

office **BRIDGES AND STRUCTURES DIVISION** 橋樑結構部
HIGHWAYS DEPARTMENT 路政署
HONG KONG 香港