


位置 LOCATION

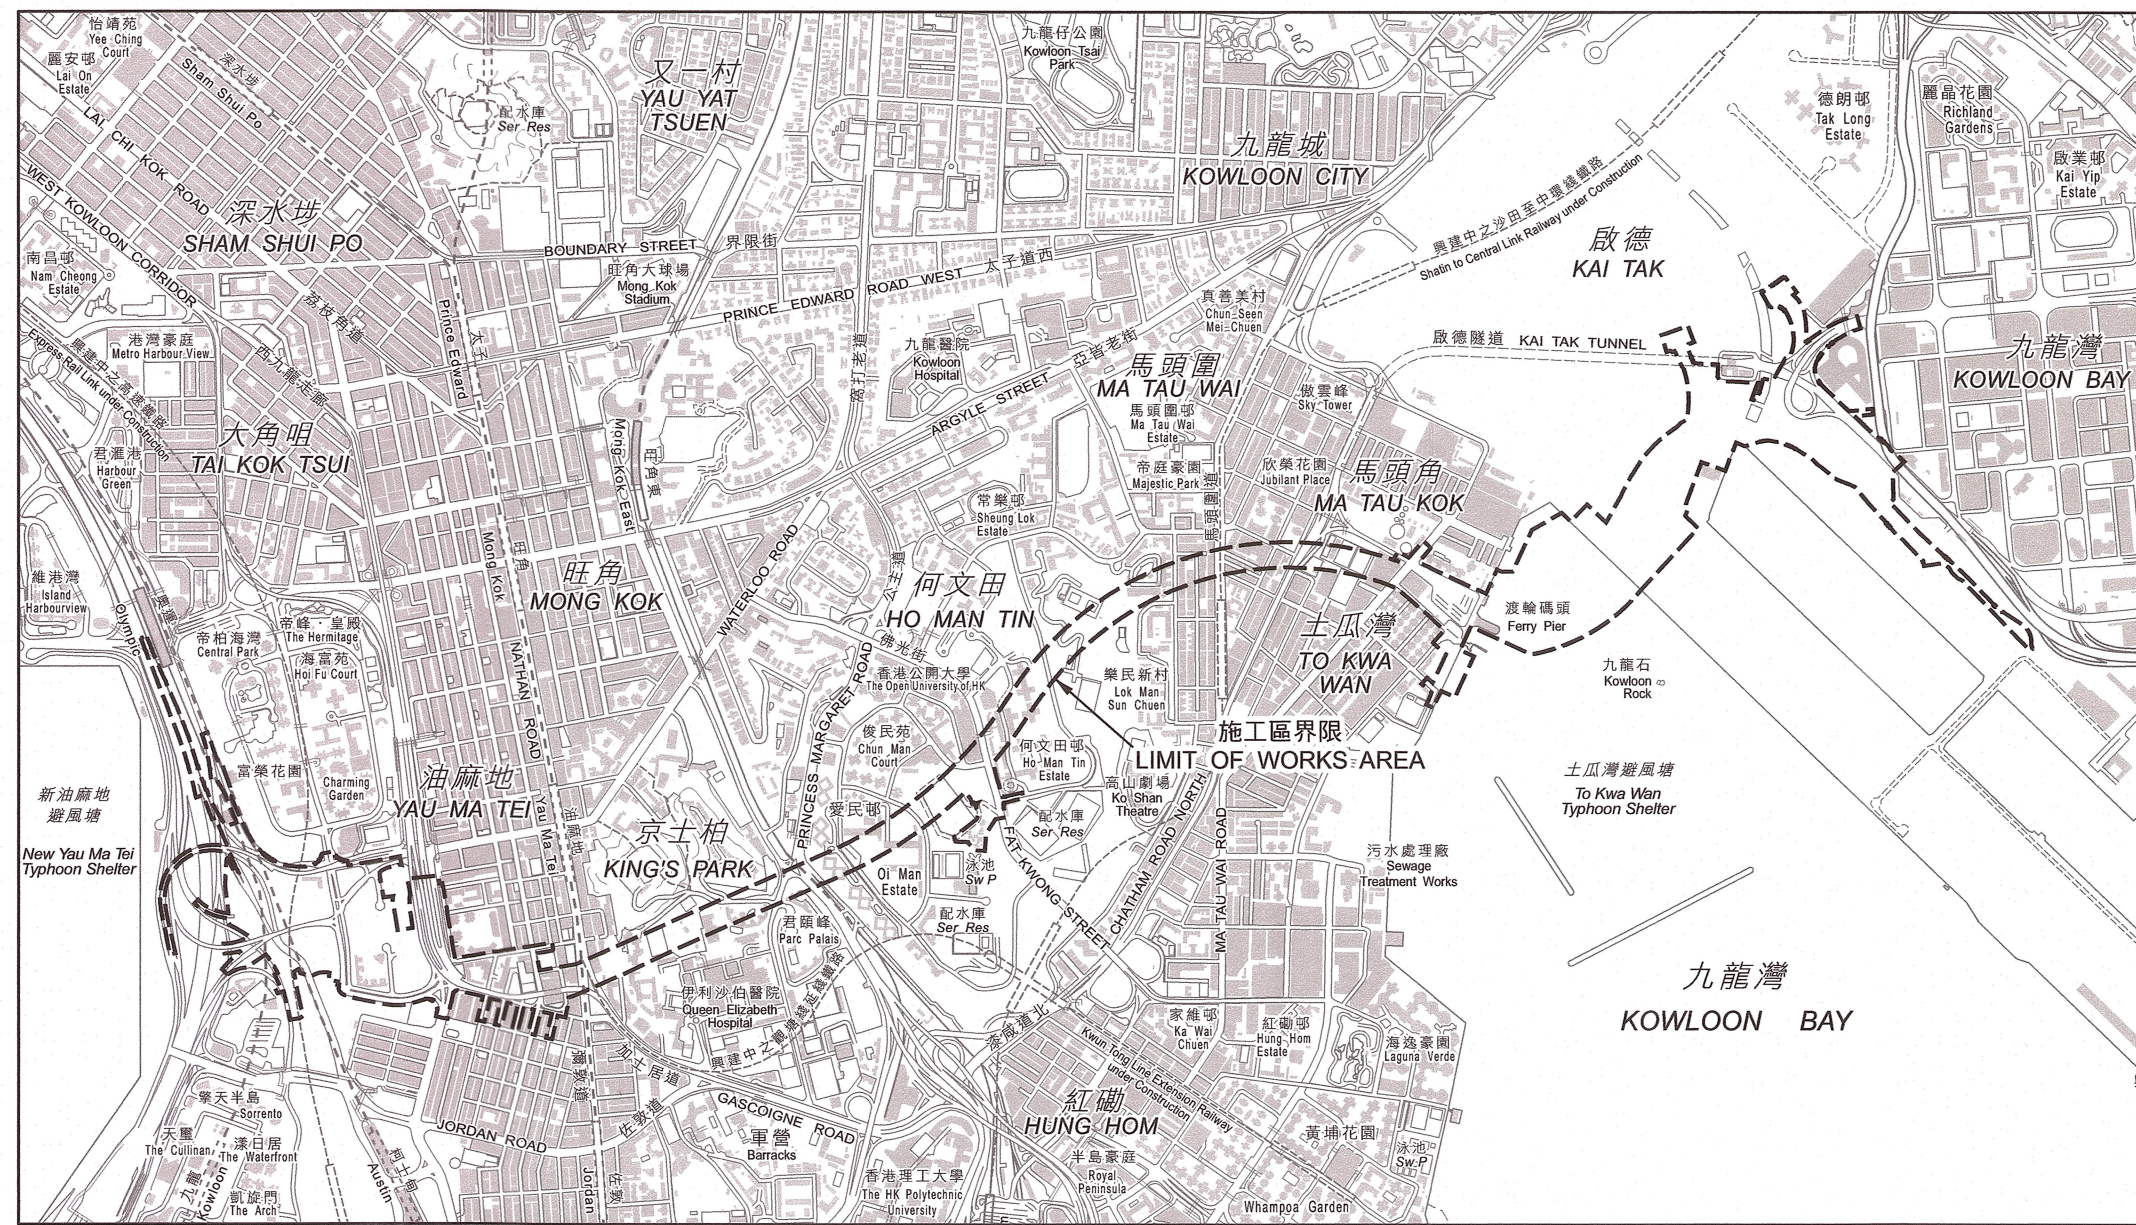


比例 SCALE 1:20 000

圖例 LEGEND

- 施工區界限
LIMIT OF WORKS AREA
- 紫色綫黑網點
Purple Stippled Black
設定暫時佔用土地權利範圍
AREA FOR CREATION OF RIGHTS OF TEMPORARY OCCUPATION OF LAND
- 紫色間黑斜線
Purple Hatched Black
設定暫時佔用土地權利範圍 (高架道路構築物)
AREA FOR CREATION OF RIGHTS OF TEMPORARY OCCUPATION OF LAND (OVERHEAD ROAD STRUCTURE)

設定暫時佔用土地權利範圍 AREA FOR CREATION OF RIGHTS OF TEMPORARY OCCUPATION OF LAND		
參考編號 REF. No.	土地說明 DESCRIPTION OF LAND	面積以平方米計 (約數) AREA IN SQUARE METRES (ABOUT)
①	西區海底隧道的隧道區 (露天) (部分) TUNNEL AREA (OPEN) (PORTION) OF WESTERN HARBOUR CROSSING	1 190
②	西區海底隧道的高架道路構築物 (部分) OVERHEAD ROAD STRUCTURE (PORTION) OF WESTERN HARBOUR CROSSING	1 740
③	附連於九龍內地段第11174號的黃色間黑斜線範圍 THE YELLOW HATCHED BLACK AREA ATTACHED TO KOWLOON INLAND LOT No. 11174	134

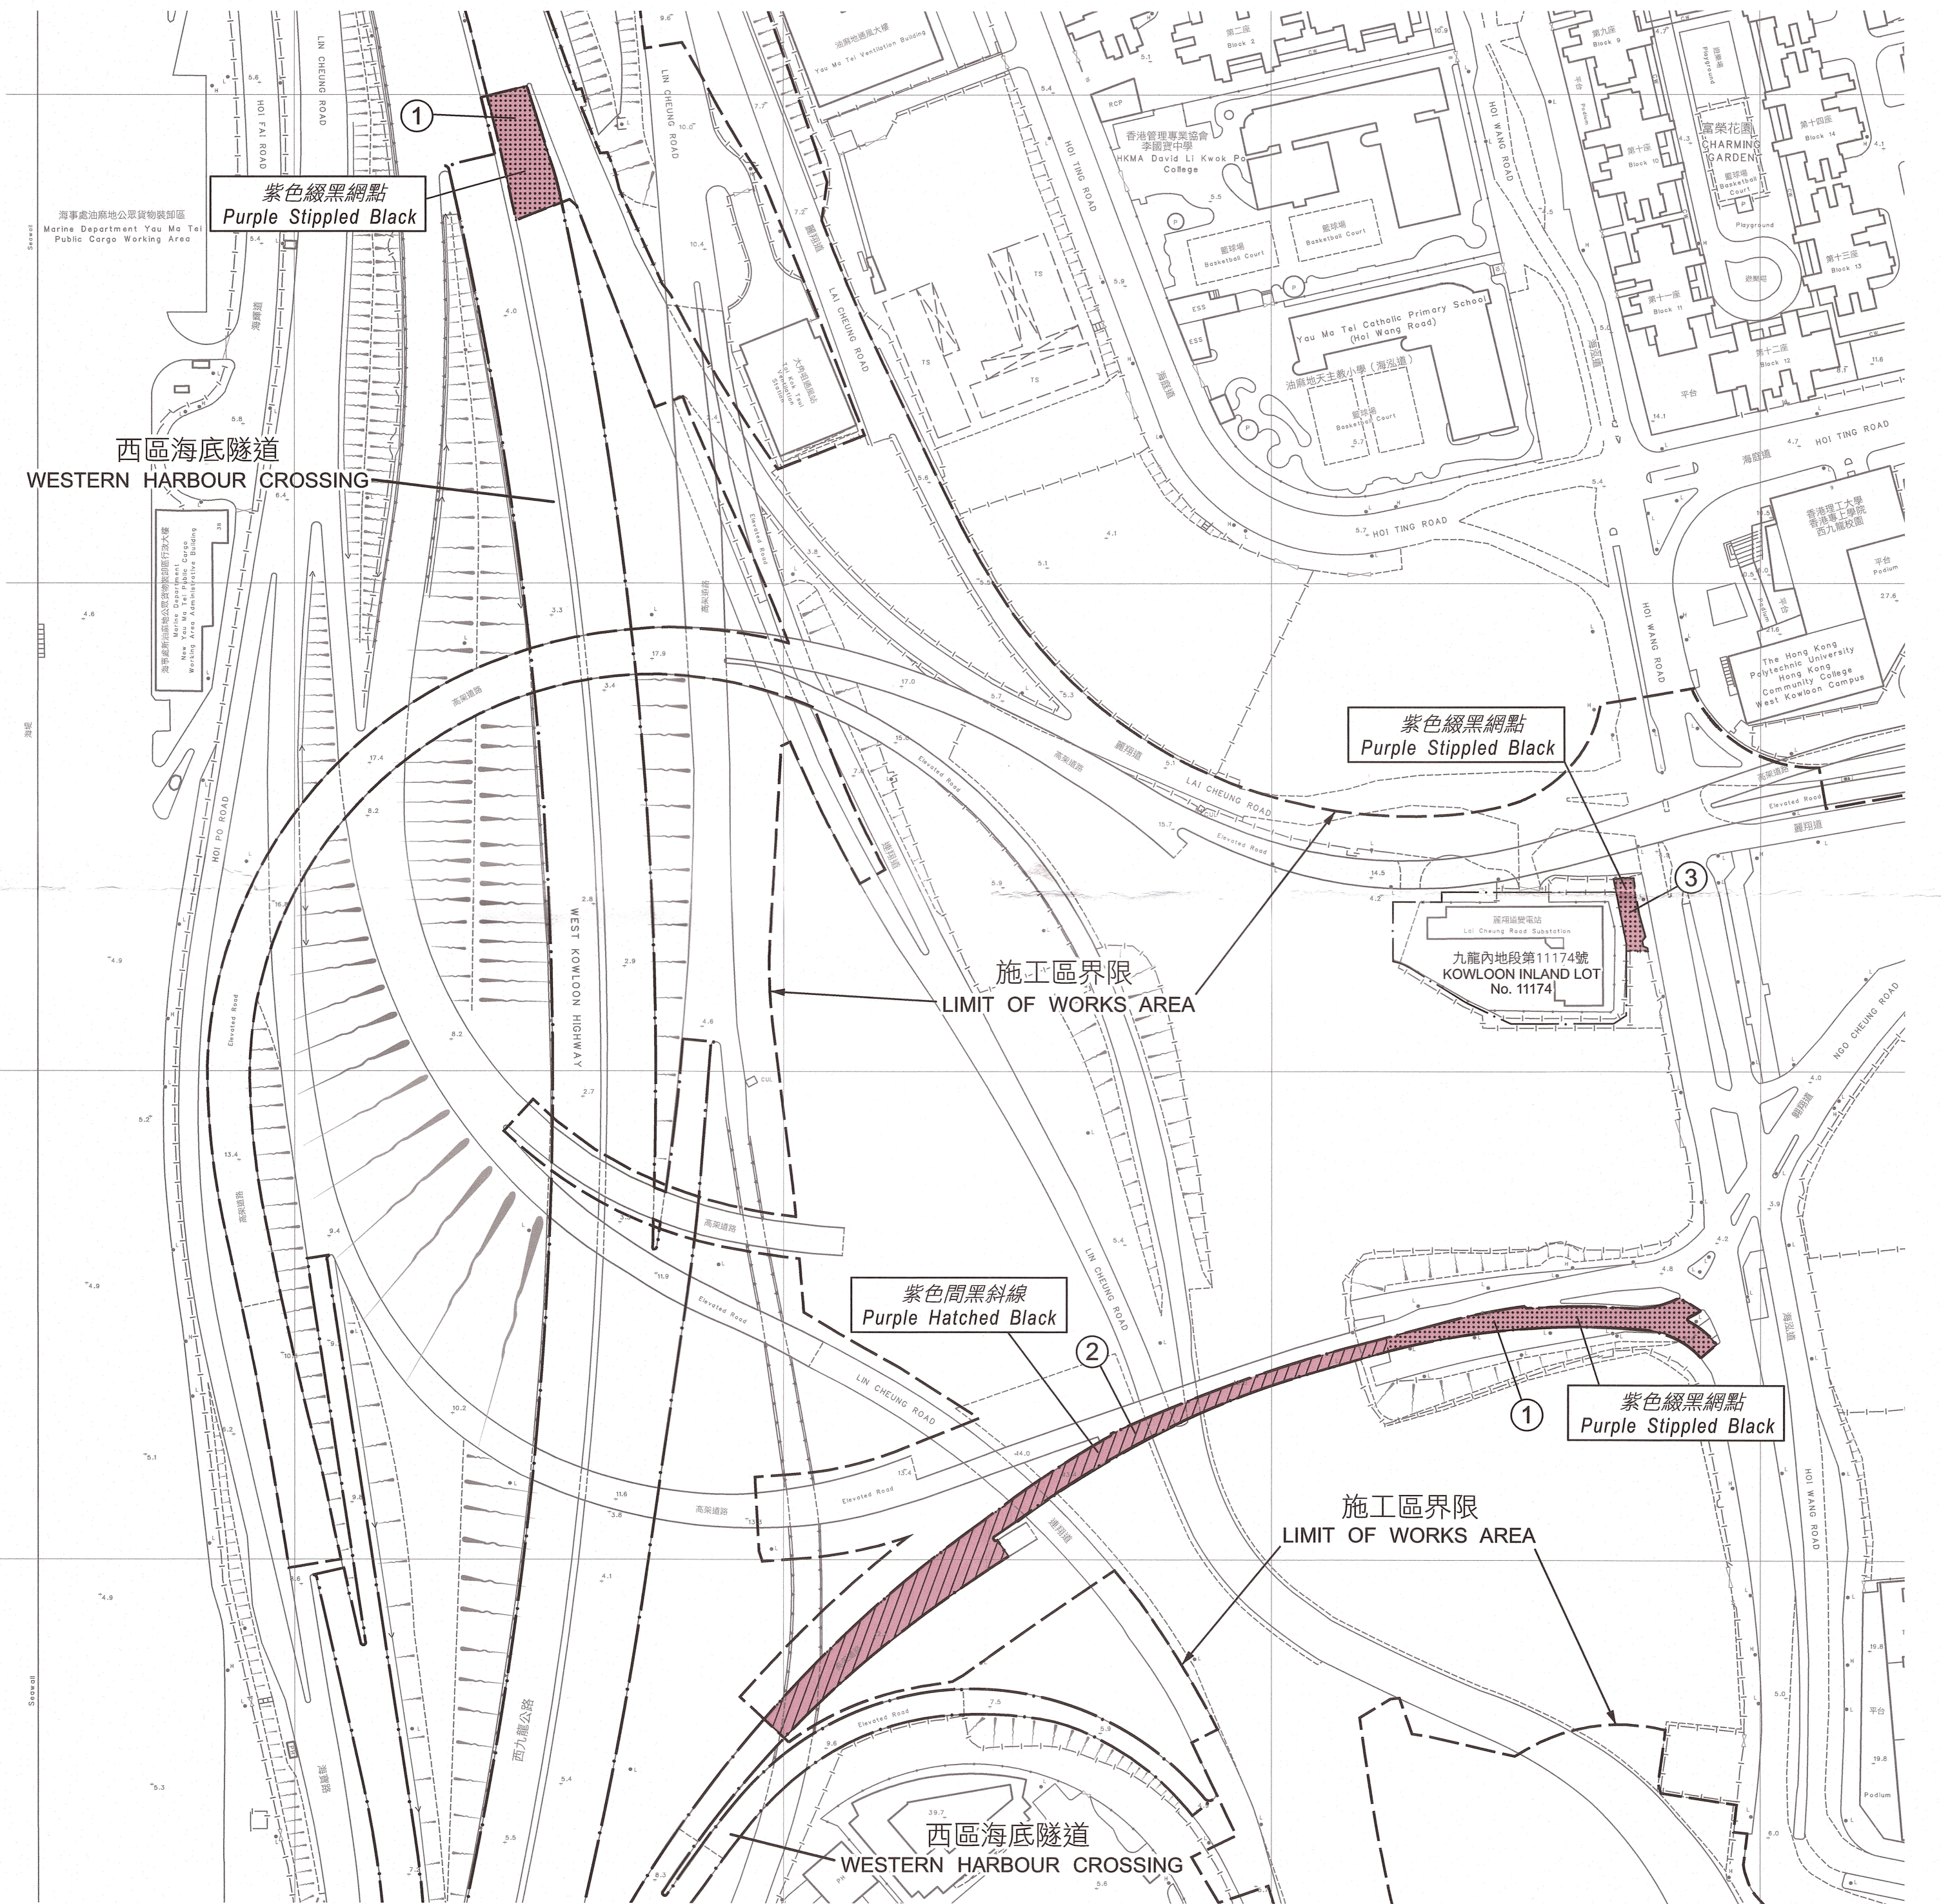

比例尺 SCALE 1:1 500
metres 30 0 30 60 90 120 150 metres

只作識別用
FOR IDENTIFICATION PURPOSES ONLY

(吳晉兒 Joyce S.Y. NG)
總產業測量師(土地徵用)
Chief Estate Surveyor/Acquisition
日期 Date: 4/10/2013
地政總署 土地徵用組
Acquisition Section, Lands Department
圖則由九龍測量處繪製
Plan Prepared by District Survey Office, Kowloon
© 香港特別行政區政府 一切權利保留 Copyright reserved - Hong Kong SAR Government

道路(工程、使用及補償)條例 (第370章)
工務計劃項目第6461TH號
中九龍幹線
設定暫時佔用土地權利圖則
ROADS (WORKS, USE AND COMPENSATION) ORDINANCE (CHAPTER 370)
PWP ITEM NO. 6461TH
CENTRAL KOWLOON ROUTE
PLAN FOR CREATION OF RIGHTS OF TEMPORARY OCCUPATION OF LAND

檔案編號 File No. DSO/K W655
測量圖編號 Survey Sheet No. 11-NW-19C,24A
發展藍圖編號 Layout Plan No. ---
參考圖編號 Reference Plan No. ---
圖則編號 PLAN No. KM8910