


STEEL VEHICLE PARAPET FOR DETAILS, SEE DRG. No. SSD22


STANDARD JOINT

EXPANSION JOINT


FRONT ELEVATION
SCALE - 1:10

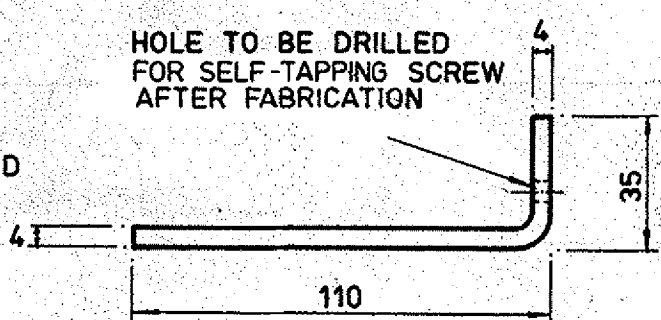


L-PLATE TYPE I
SCALE - 1:2

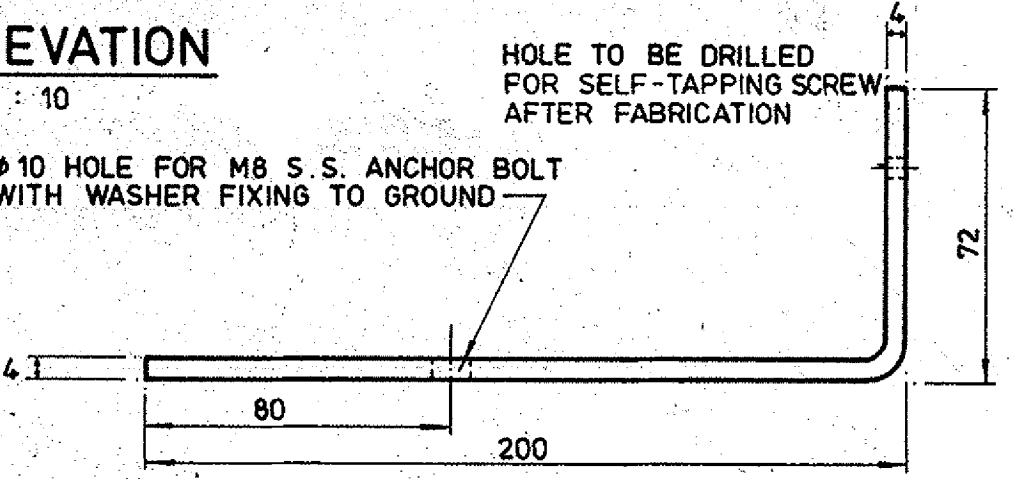


L-PLATE TYPE II
SCALE - 1:2

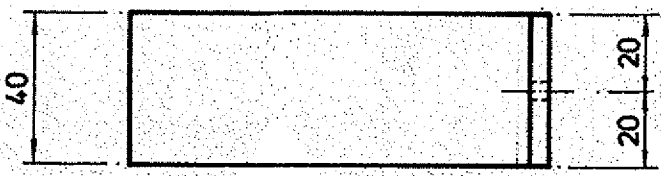

BOTTOM RAIL
FULL SIZE

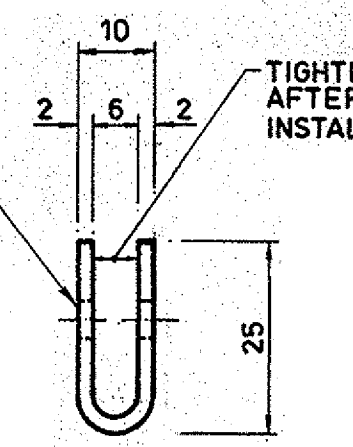

U-SHAPED FRAME
FULL SIZE

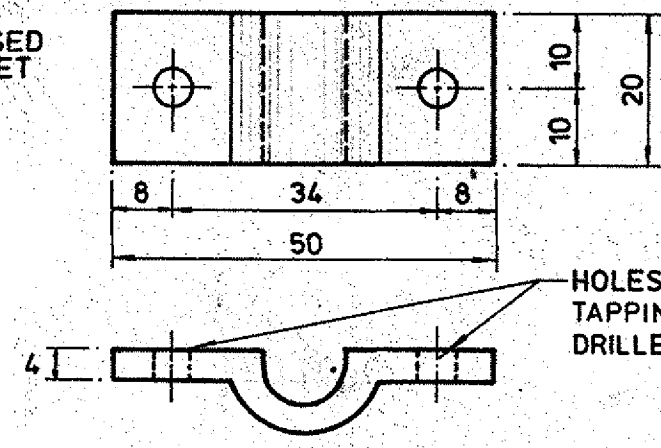

INTERMEDIATE BRACKET
FULL SIZE

TYPICAL SECTION
SCALE - 1:5

- NOTES:**
1. ALL DIMENSIONS ARE IN MILLIMETRES.
 2. FOR SLOPING RAILS MESH SHOULD BE CUT TO SUIT & ADJACENT PANELS ARE ALSO TO BE CUT TO GIVE CONTINUITY IN MESH PATTERN AT JOINTS
 3. ALL FABRICATED STEELWORK IS TO BE HOT DIP GALVANISED TO BS729
 4. AFTER ERECTION, ALL STEELWORKS ARE TO BE PAINTED WITH PAINT SYSTEM D TO P.W.D. G.S. 1977

A	5.92	EXPAMET TYPE 3092 AMENDED TO TYPE 3093	Hs
	2.92	SUPERSEDES SWO 32A	Hs
no.	date	description	initial

REVISION

	name	date
drawn	H. K. LAI	May, 87
checked		May 87
approved		

contract no.
file no.
project no.
contract

drawing title
MESH INFILL TO STEEL VEHICLE PARAPET (TYPE B)

drawing no. S SD 100^A	scale AS SHOWN
--	--------------------------

office
STRUCTURES DIVISION

