
 


**KEY PLAN**  
SCALE 1: 20 000

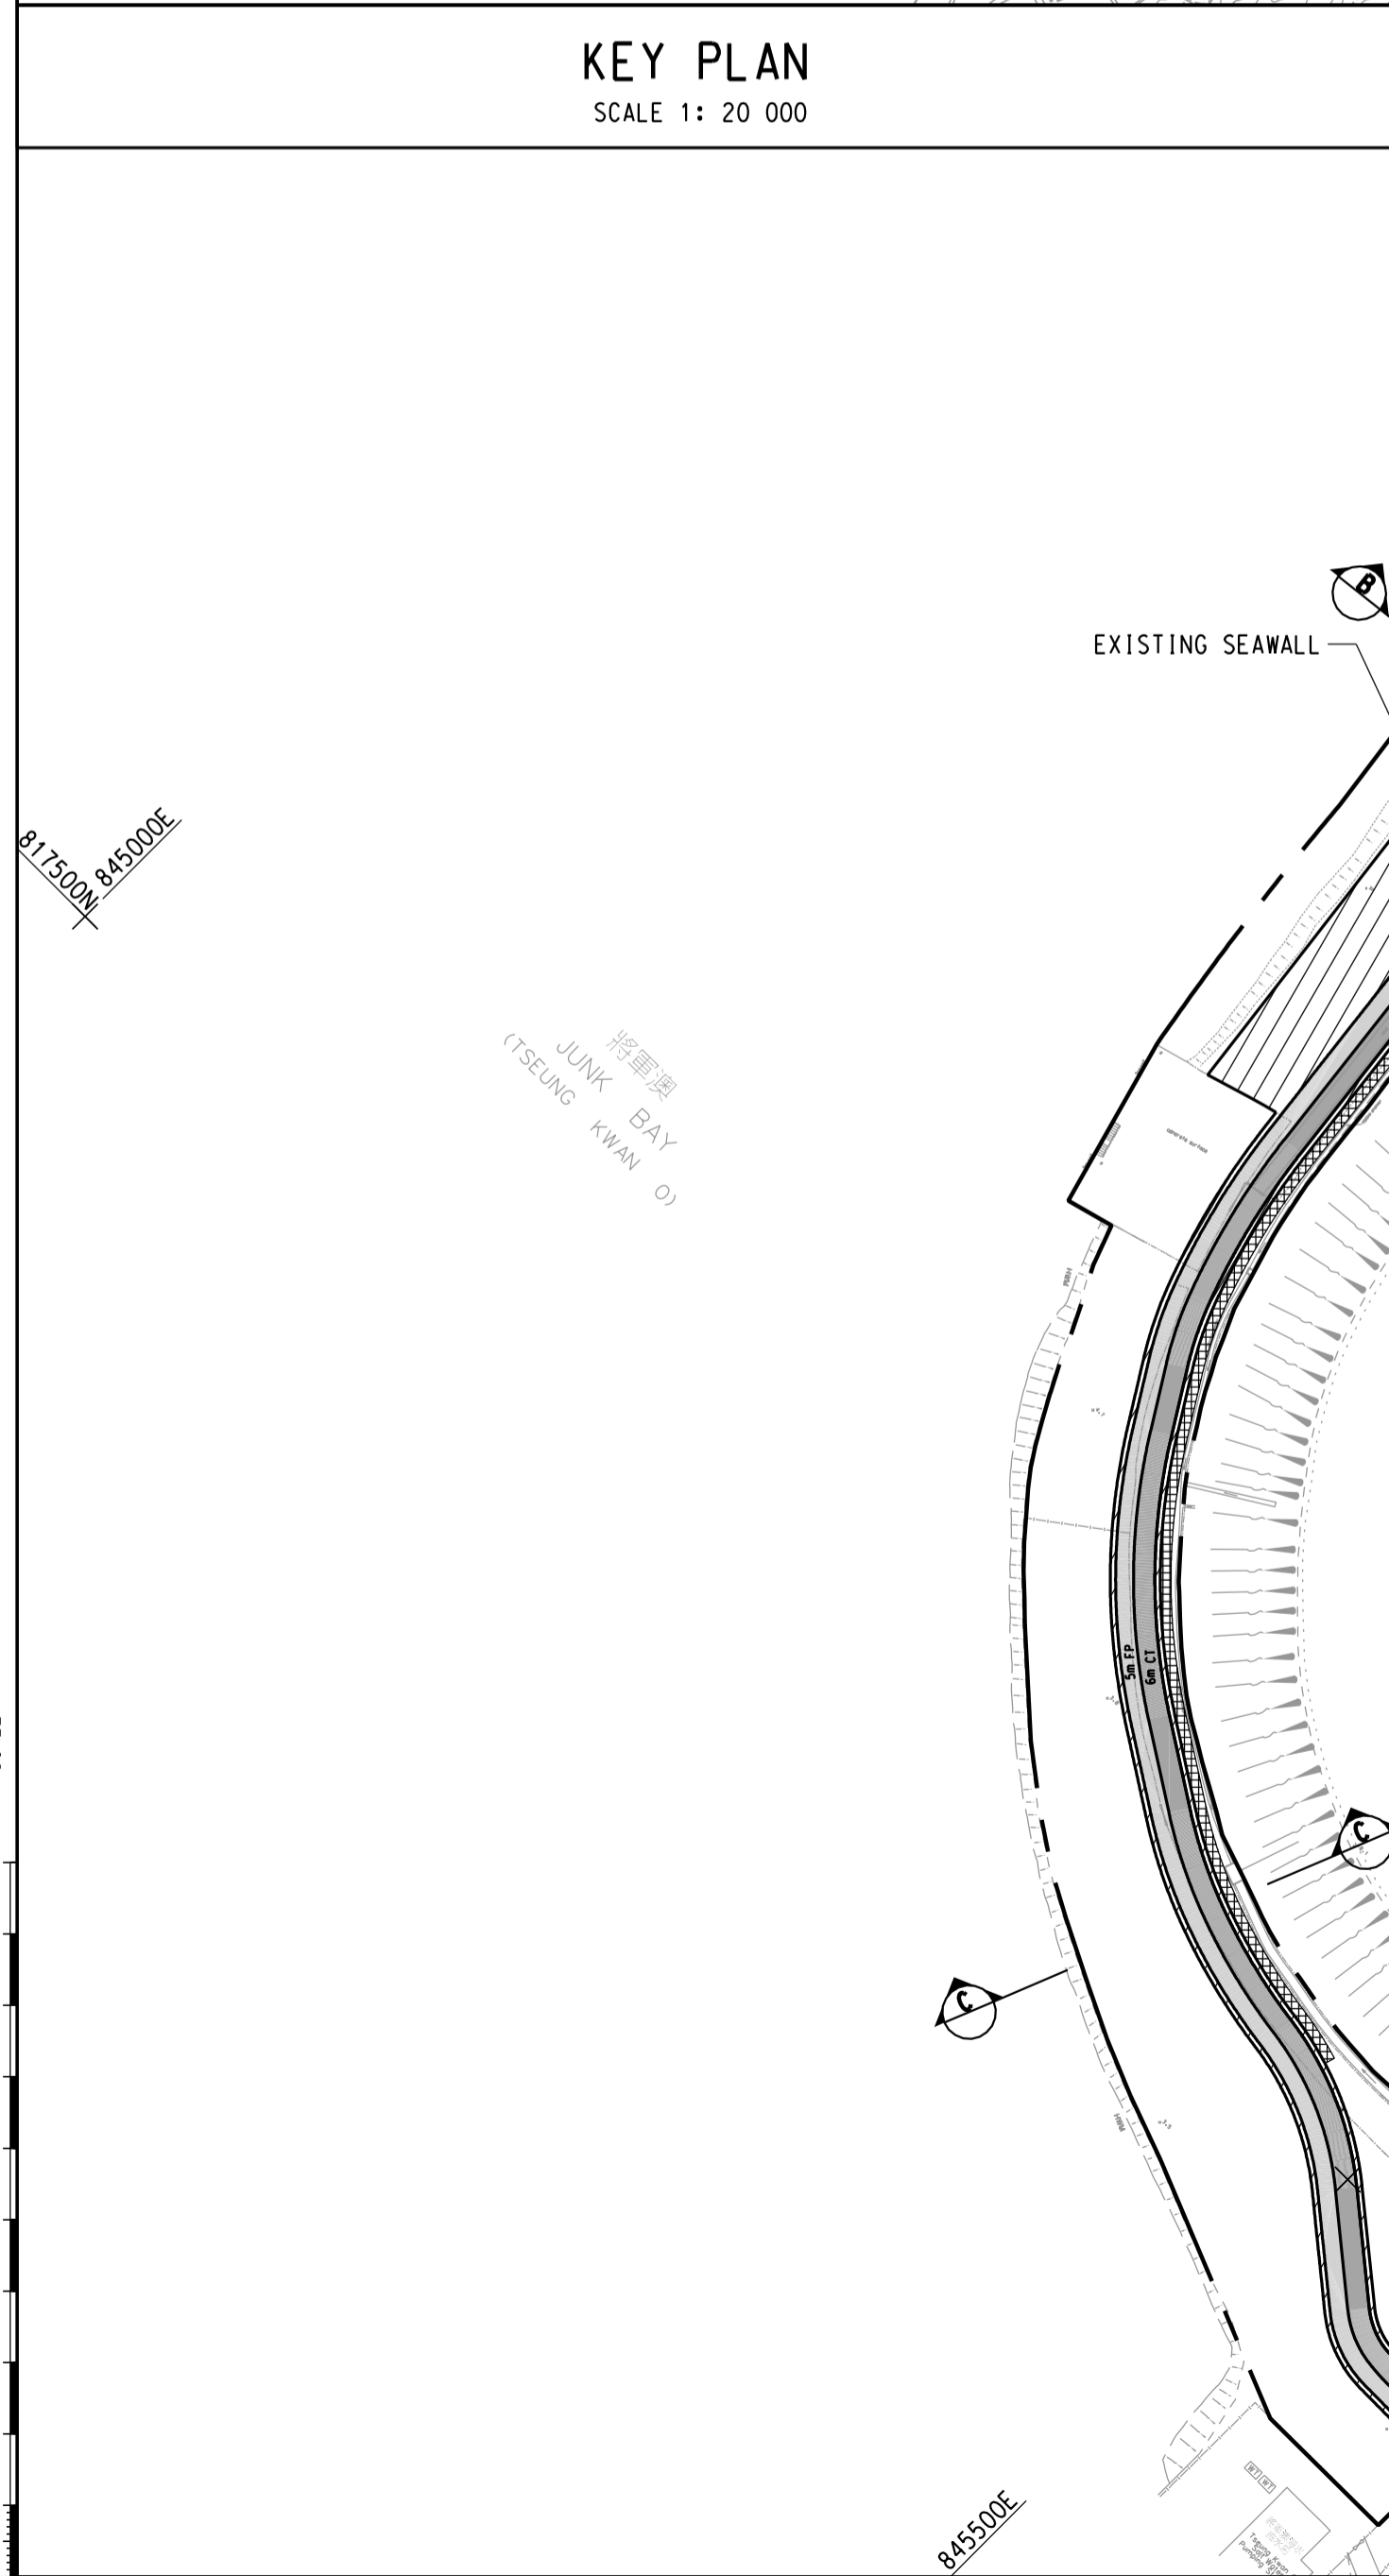

- NOTES :**
1. ALL DIMENSIONS ARE IN METRES.
  2. ALL LEVELS ARE IN METRES AND ABOVE H.K.P.D.
  3. THIS DRAWING SHOULD BE READ IN CONJUNCTION WITH DRAWING NO. HWDHY0905-RW001-B.
  4. LAYBY TO GRASSCRETE PAVED ACCESS SHALL BE PROVIDED. EXACT LOCATION SHALL BE AGREED BY EPD / TKO STAGE I LANDFILL OPERATOR.
  5. DETAILS OF PROPOSED CONCRETE ROAD SHALL BE DESIGNED BY THE CONTRACTOR AND AGREED BY EPD / TKO STAGE I LANDFILL OPERATOR.

- LEGEND:**
- LIMIT OF WORKS SITE
  - FP PROPOSED FOOTPATH
  - CT PROPOSED CYCLE TRACK
  - PROPOSED LANDSCAPED AREA
  - PROPOSED GRASSCRETE PAVED ACCESS
  - PROPOSED CYCLE PARKING AREA
  - PROPOSED FILL SLOPE
  - PROPOSED CONCRETE ROAD
  - PROPOSED LIFT
  - PROPOSED CROSSING

| no. | date     | description   | initial                      |
|-----|----------|---|------------------------------|
| D   | 03.09.09 | PROPOSED WORKS ON TSEUNG KWAN O TOWN CENTRE SOUTH REVISED | SIGNED<br>Y.S. CHAN (SE/HK2) |
| C   | 31.07.09 | GENERAL REVISION  | SIGNED<br>K.M. HO (E/HK2-3)  |
| B   | 29.06.09 | GENERAL REVISION  | SIGNED<br>K.M. HO (E/HK2-3)  |
| A   | 16.03.09 | GENERAL REVISION  | SIGNED<br>K.M. HO (E/HK2-3)  |

**REVISION**

| post     | name    | initial   | date           |
|----------|---------|-----------|----------------|
| designed | E/HK2-3 | K.M. HO   | SIGNED 10.2.09 |
| drawn    | TO/3-2  | P.Y. YIM  | SIGNED 10.2.09 |
| checked  | SE/HK2  | Y.S. CHAN | SIGNED 10.2.09 |

approved  
  
SIGNED  
S.W. CHU  
Chief Highway Engineer / Works  
Date 11.2.09

contract no. HY/2009/05  
file no.  
project no. 743CL

contract  
**TSEUNG KWAN O FURTHER DEVELOPMENT - DESIGN AND BUILD OF INFRASTRUCTURE WORKS FOR TSEUNG KWAN O STAGE I LANDFILL SITE (PHASE I)**

drawing title  
**GENERAL LAYOUT**

drawing no. **HWDHY0905-GL0001-D** scale **A1**  
1:2000  
OR  
AS SHOWN

COPYRIGHT RESERVED

office  
**WORKS DIVISION**

