





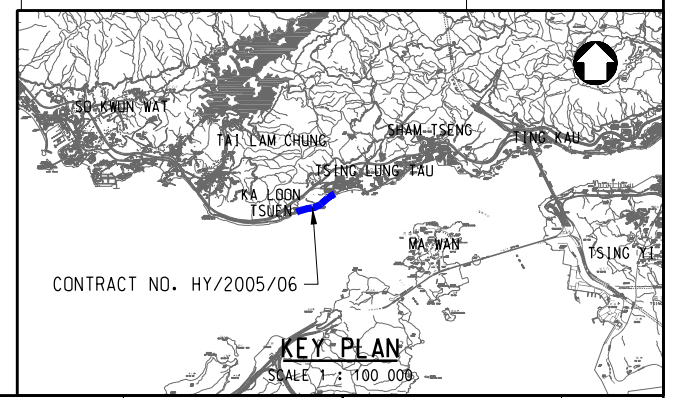



- LEGEND :**
-  WORKS LIMIT
 -  WORKS AREA
 -  PROPOSED RECLAMATION
 -  PROPOSED SLOPEWORKS
 -  PROPOSED RETAINING WALL
 -  PROPOSED CARRIAGEWAYS



drawing title

CONTRACT NO. HY/2005/06
CASTLE PEAK ROAD IMPROVEMENT - WEST OF TSING LUNG TAU

designed W.K.LEE 05/01/06	drawn L.Y.LEUNG 05/01/06	drawing no. HMW6553TH-SK0005	scale 1:3000 OR AS SHOWN
checked Y.F.CHEUNG 05/01/06	approved S.K.YIP 05/01/06	© COPYRIGHT RESERVED	
MAJOR WORKS PROJECT MANAGEMENT OFFICE		 HIGHWAYS DEPARTMENT HONG KONG	