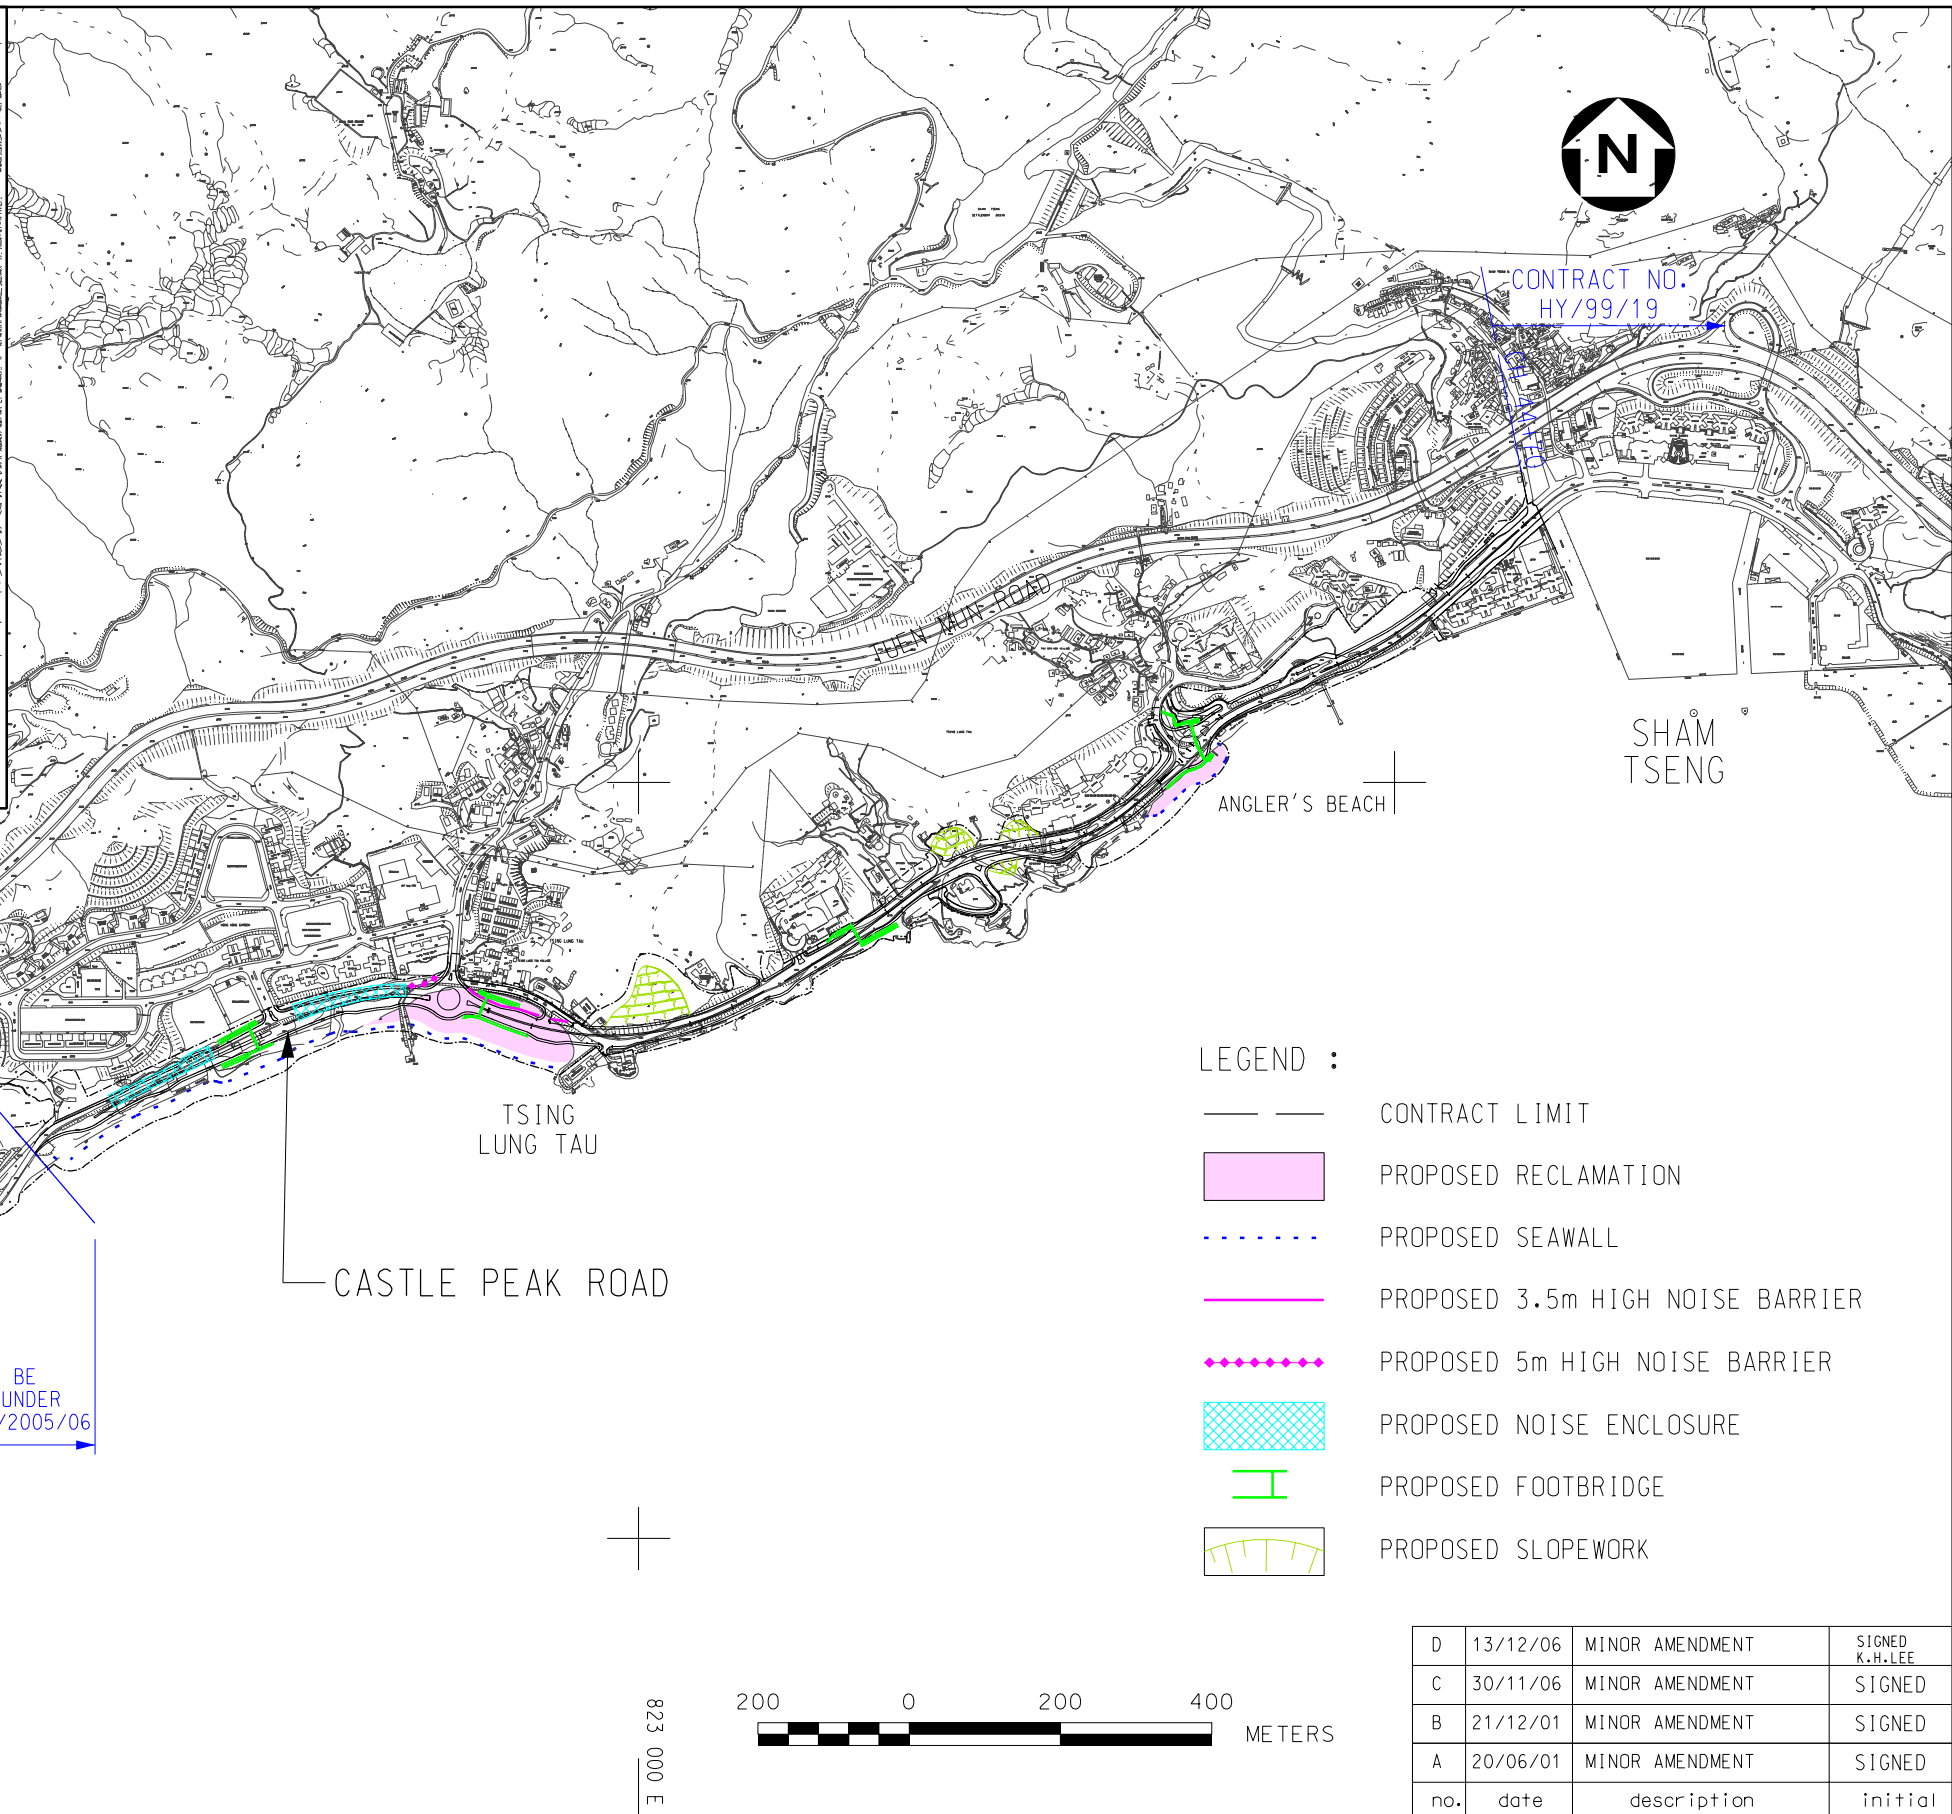

 



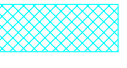




KEY PLAN
SCALE 1 : 75000



LEGEND :

-  CONTRACT LIMIT
-  PROPOSED RECLAMATION
-  PROPOSED SEAWALL
-  PROPOSED 3.5m HIGH NOISE BARRIER
-  PROPOSED 5m HIGH NOISE BARRIER
-  PROPOSED NOISE ENCLOSURE
-  PROPOSED FOOTBRIDGE
-  PROPOSED SLOPEWORK




D	13/12/06	MINOR AMENDMENT	SIGNED K.H.LEE
C	30/11/06	MINOR AMENDMENT	SIGNED
B	21/12/01	MINOR AMENDMENT	SIGNED
A	20/06/01	MINOR AMENDMENT	SIGNED
no.	date	description	initial

drawing title
CONTRACT NO. HY/99/18
CASTLE PEAK ROAD IMPROVEMENT BETWEEN SHAM TSENG AND
KA LOON TSUEN, TSUEN WAN

designed S.W.CHUNG	SIGNED 07/05/01	drawn S.H.CHENG	SIGNED 07/05/01
checked S.W.CHUNG	SIGNED 11/05/01	approved JOHN.K.H.LI	SIGNED 15/05/01
office MAJOR WORKS PROJECT MANAGEMENT OFFICE			

drawing no.
MW6553TH-SK0015D
 scale
 1 : 10 000
 OR
 AS SHOWN

COPYRIGHT RESERVED



**HIGHWAYS
 DEPARTMENT
 HONG KONG**