


斷面 SECTION A - A

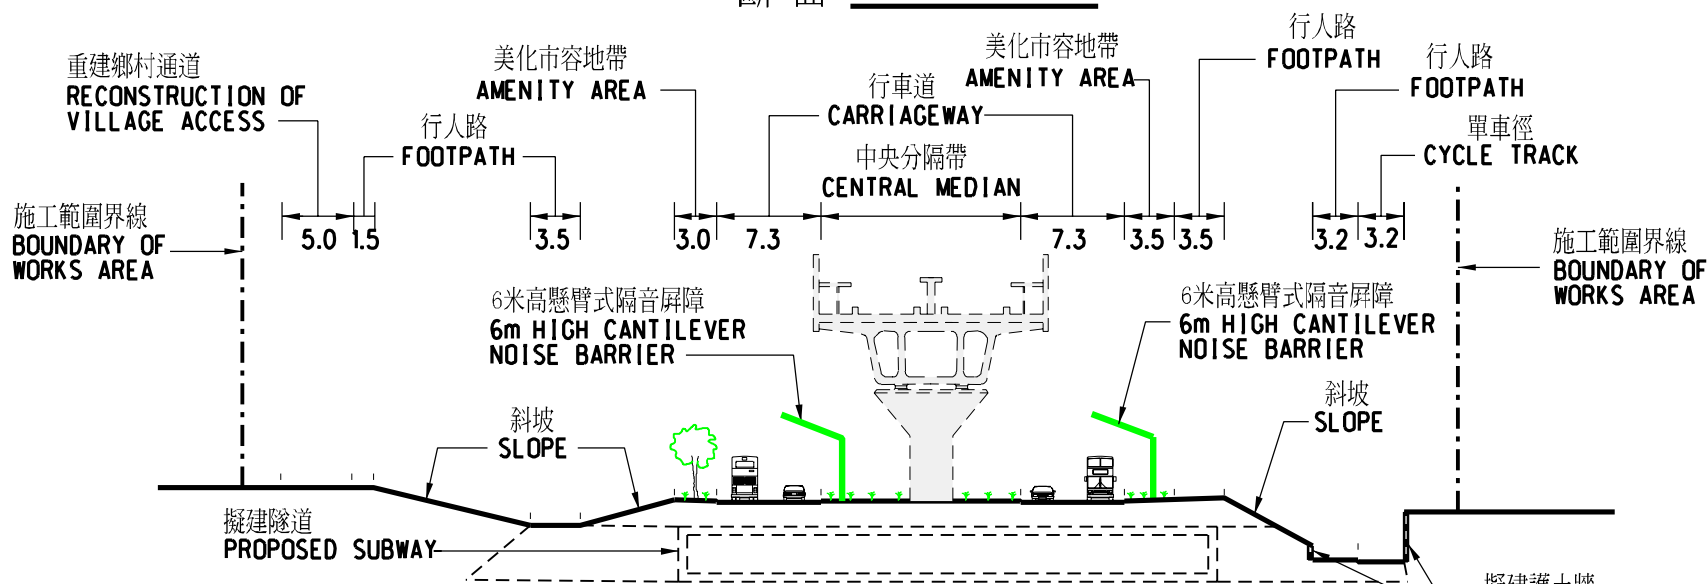

斷面 SECTION B - B

LEGEND: 圖例


興建中的馬鞍山高架鐵路
MA ON SHAN RAIL VIADUCT
UNDER CONSTRUCTION

NOTE: ALL DIMENSIONS ARE IN METRES.

drawing title 圖則名稱
工務計劃項目 B645TH
介乎錦英路與日後的T7號主幹道路交界處的西沙路擴闊工程-典型橫切面
PWP ITEM No. B645TH
SAI SHA ROAD WIDENING BETWEEN KAM YING ROAD
AND FUTURE TRUNK ROAD T7 JUNCTION - TYPICAL CROSS SECTION

SHEET 2 OF 2

designed 設計 W. K. KWAN SIGNED	date 日期 16.10.2001
drawn 繪圖 P. Y. YIM SIGNED	date 日期 16.10.2001
approved 核准	date 日期
office 路政署 (新界區) HIGHWAYS / N. T. REGION	

drawing no. 圖號 NH23097	scale 比例 不依比例 N. T. S.
版權所有 COPYRIGHT RESERVED	
 HIGHWAYS 路 DEPARTMENT 政 HONG KONG 署	