


索引圖 KEY PLAN  
比例 SCALE 1 : 50000

圖例  
LEGEND :

- 施工範圍  
LIMIT OF WORKS AREA
- 擬建4米高垂直式隔音屏障  
PROPOSED 4m HIGH VERTICAL NOISE BARRIER
- 擬建7米高單懸臂式隔音屏障  
PROPOSED 7m HIGH SINGLE-LEAF CANTILEVERED NOISE BARRIER
- 擬建7米高雙懸臂式隔音屏障  
PROPOSED 7m HIGH DOUBLE-LEAF CANTILEVERED NOISE BARRIER
- 擬鋪設低噪音物料  
PROPOSED LOW NOISE SURFACING

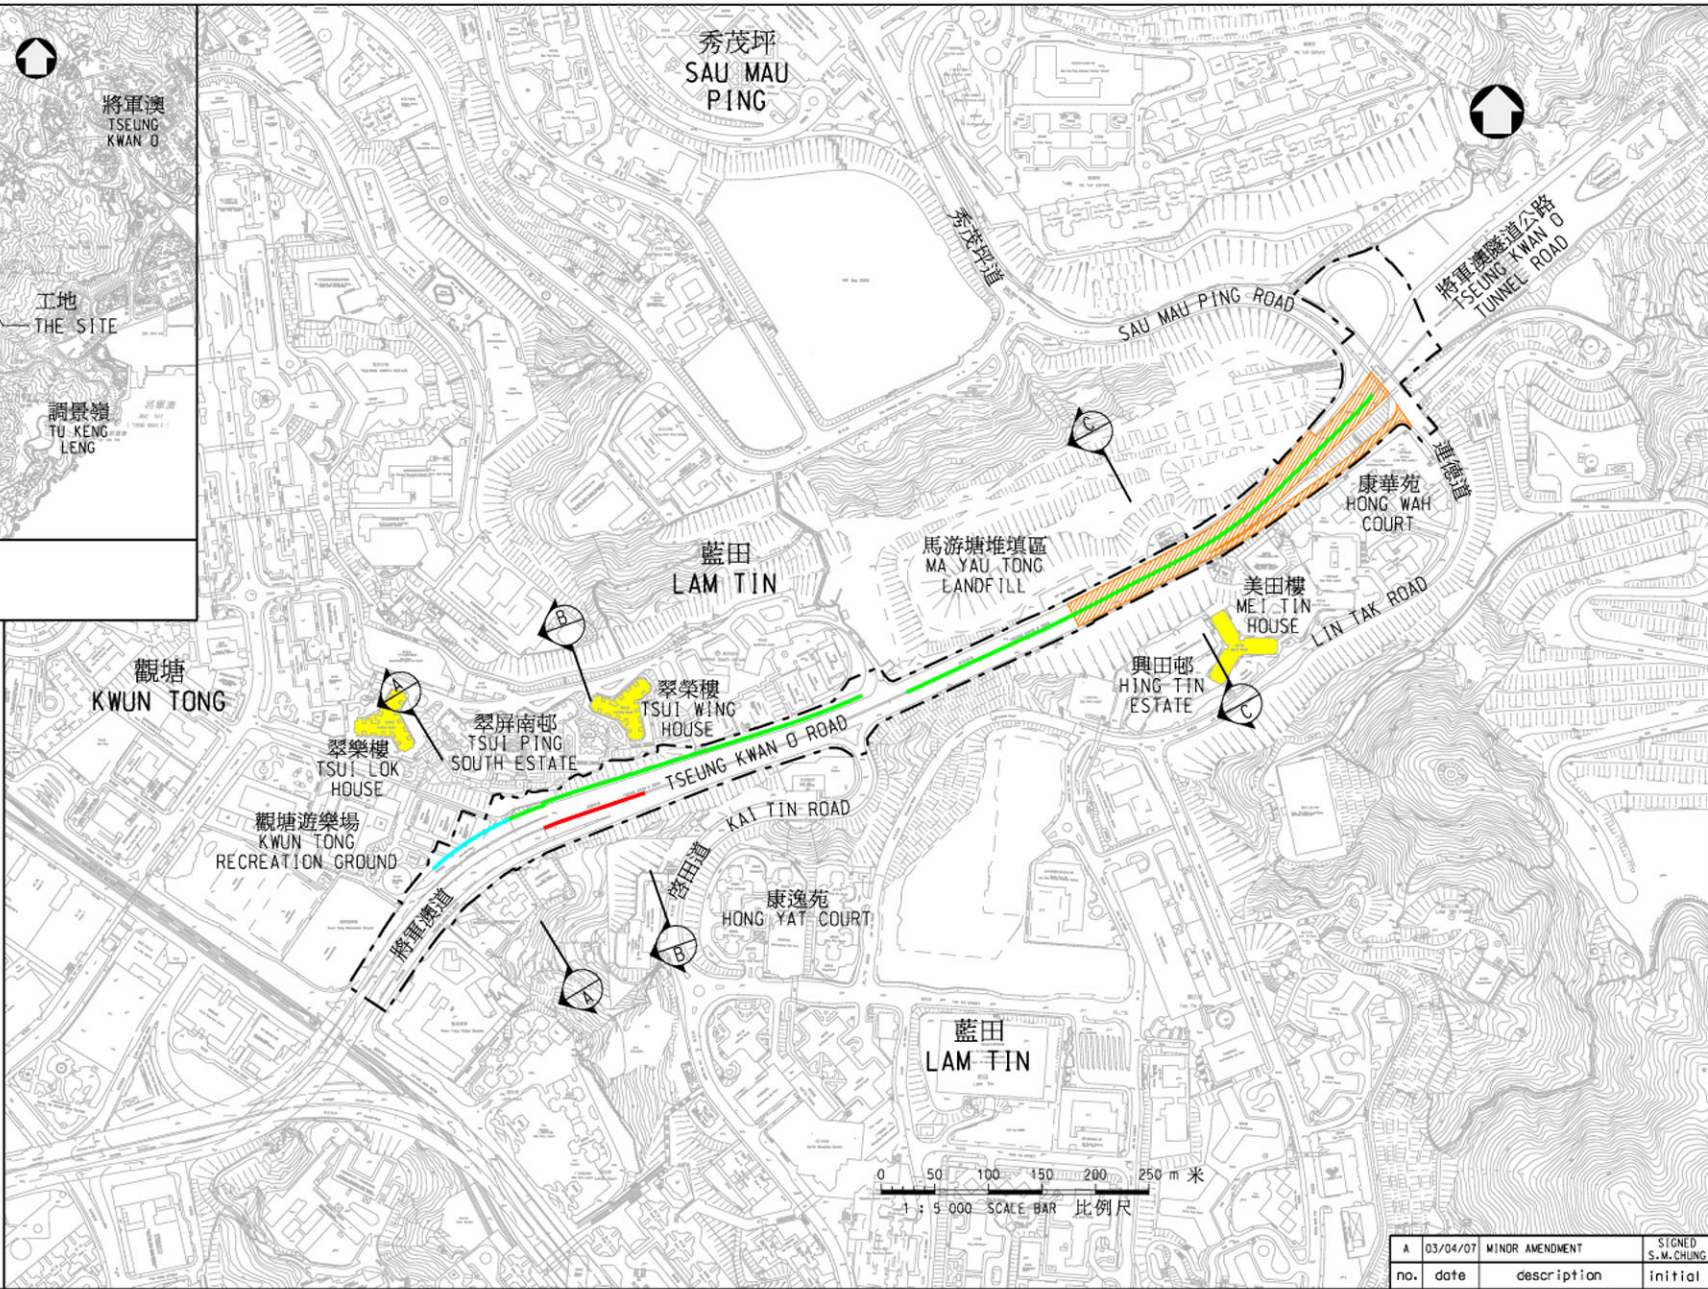

圖則名稱 plan title

工務計劃項目第765TH號-  
將軍澳道加建隔音屏障工程 - 平面圖  
PWP ITEM NO. 765TH RETROFITTING OF NOISE BARRIERS ON TSEUNG KWAN O ROAD  
- LAYOUT PLAN

設計 designed	SIGNED	繪圖 drawn	SIGNED
S.M.CHUNG	09/02/07	S.K.TSE	09/02/07
覆核 checked	SIGNED	批准 approved	SIGNED
S.M.CHUNG	09/02/07	M.Y.MA	09/02/07

主要工程管理處  
MAJOR WORKS PROJECT MANAGEMENT OFFICE

A	03/04/07	MINOR AMENDMENT	SIGNED
no.	date	description	initial

圖則編號 plan no.	比例 scale
HMW6765TH-SP0019-A	1:5000 OR AS SHOWN

