



索引圖 KEY PLAN
比例 SCALE 1 : 50000

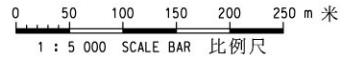

圖例
LEGEND :

- 施工範圍
LIMIT OF WORKS AREA
- 擬建5米高垂直式隔音屏障
PROPOSED 5m HIGH VERTICAL NOISE BARRIER
- 擬建6米高單懸臂式隔音屏障
PROPOSED 6m HIGH SINGLE-LEAF CANTILEVERED NOISE BARRIER
- 擬建7米高單懸臂式隔音屏障
PROPOSED 7m HIGH SINGLE-LEAF CANTILEVERED NOISE BARRIER

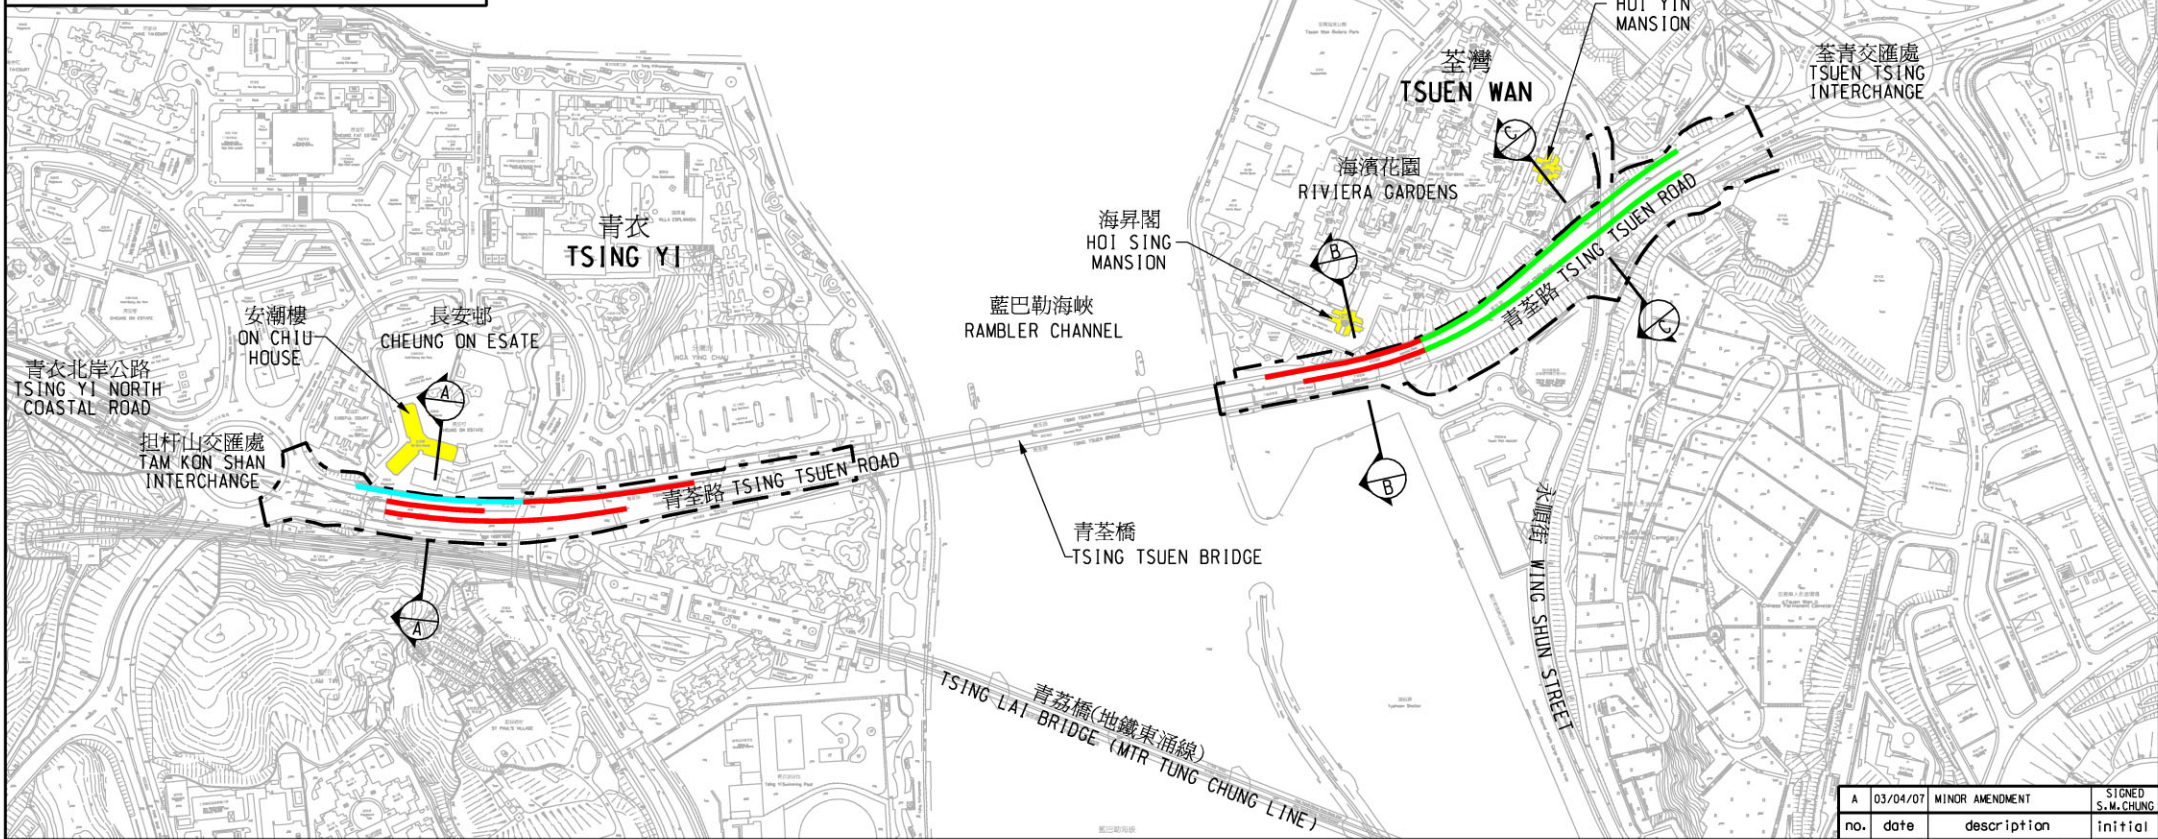

圖則名稱 drawing title
工務計劃項目第764TH號 - 青衣及荃灣引道之青荃橋加建隔音屏障工程 - 平面圖
PWP ITEM NO. 764TH RETROFITTING OF NOISE BARRIERS ON TSING TSUEN BRIDGE AT TSING YI AND TSUEN WAN APPROACHES - LAYOUT PLAN

| | | | |
|--|----------|-------------|----------|
| 設計 designed | SIGNED | 繪圖 drawn | SIGNED |
| Y.F.KAN | 09/02/07 | L.Y.LEUNG | 09/02/07 |
| 覆核 checked | SIGNED | 批准 approved | SIGNED |
| S.M.CHUNG | 09/02/07 | M.Y.MA | 09/02/07 |
| 主要工程管理局 MAJOR WORKS PROJECT MANAGEMENT OFFICE | | | |

| | | | |
|-----|----------|-----------------|-----------|
| A | 03/04/07 | MINOR AMENDMENT | SIGNED |
| no. | date | description | S.M.CHUNG |
| | | | initial |

| | |
|---------------------------|--------------------------|
| 圖則編號 drawing no. | 比例 scale |
| HMW6764TH-SP0005-A | 1:5000 OR AS SHOWN |
| © 版權所有 COPYRIGHT RESERVED | |
| | 路 香港 政 署 HONG KONG |