


切面 SECTION A-A

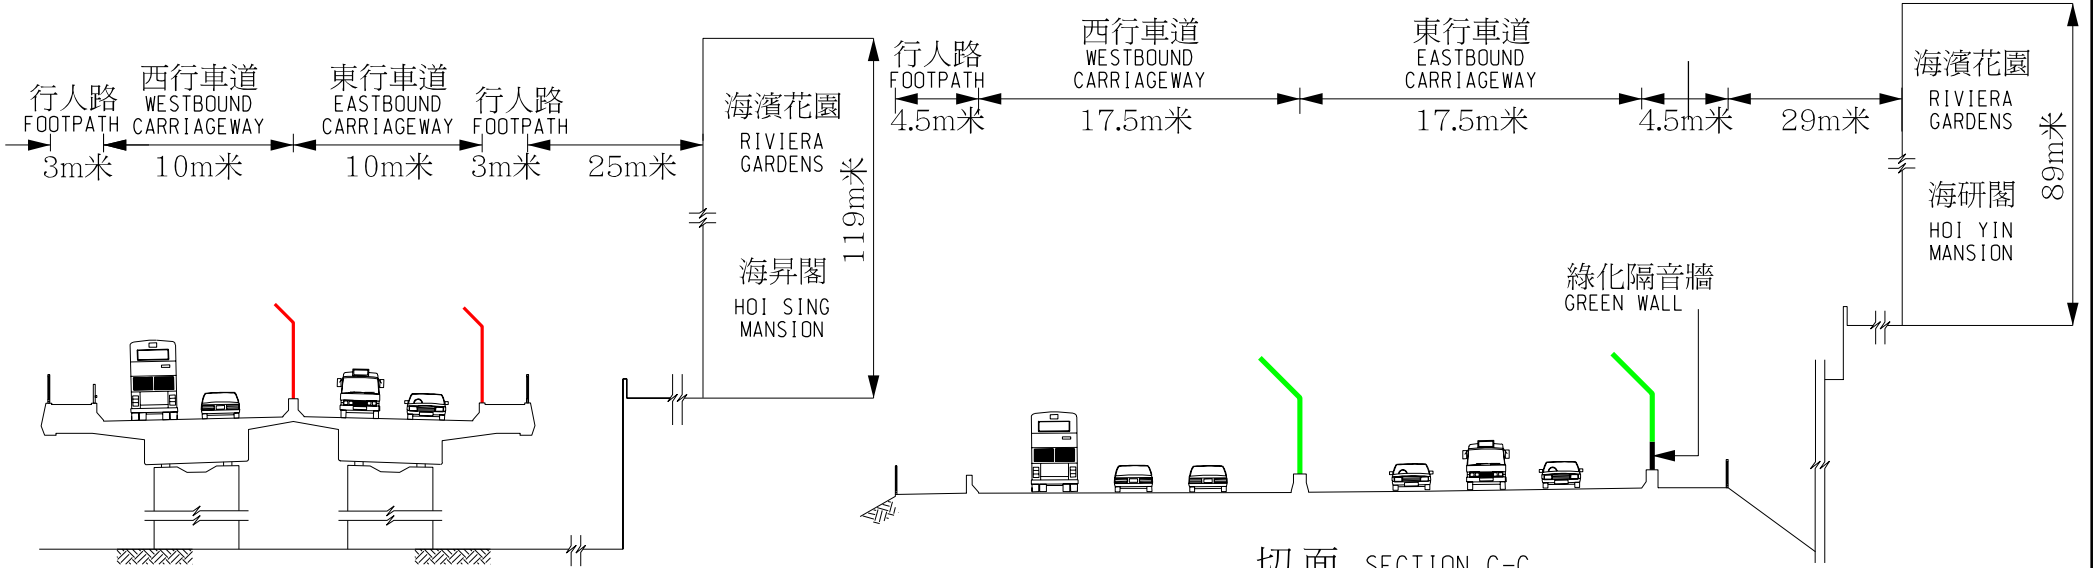

切面 SECTION B-B

切面 SECTION C-C

A	03/04/07	MINOR AMENDMENT	SIGNED S.M.CHUNG
no.	date	description	initial

圖則名稱 drawing title  
**工務計劃項目第764TH號 - 青衣及荃灣引道之青荃橋加建隔音屏障工程 - 切面圖**  
 PWP ITEM NO. 764TH RETROFITTING OF NOISE BARRIERS ON TSING TSUEN BRIDGE AT TSING YI AND TSUEN WAN APPROACHES - SECTIONS

設計 designed SIGNED Y.F.KAN 09/02/07	繪圖 drawn SIGNED L.Y.LEUNG 09/02/07	圖則編號 drawing no. HMW6764TH-CS0002-A	比例 scale 示意圖 DIAGRAMMATIC
覆核 checked SIGNED S.M.CHUNG 09/02/07	批准 approved SIGNED M.Y.MA 09/02/07	© 版權所有 COPYRIGHT RESERVED	
主要工程管理處 MAJOR WORKS PROJECT MANAGEMENT OFFICE			

	<b>HIGHWAYS DEPARTMENT HONG KONG</b>	路 政 署 香 港
---	--	-----------------------