


R o a d

PLAN

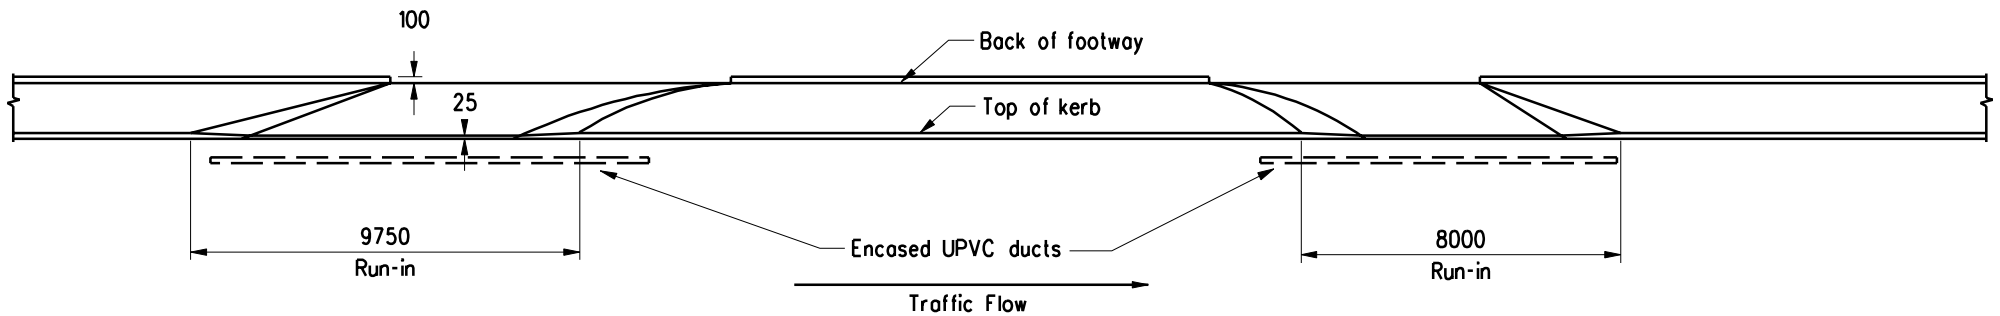

R o a d

ELEVATION

Notes :

1. Position of ducts to be marked on footway thus C & D.
2. For details of run-in pavement and conc. surround of ducts, see Drg. No. H1113B & 1114A.
3. All dimensions are in millimetres.

B	Note 2 revised		Jan 97
A	Note 2 revised		Sept 96
	Former Drg. No. H1013. with general revision		June 94
REF.	REVISION	SIGNATURE	DATE

TYPICAL DETAILS OF RUN-IN
FOR PETROL FILLING STATIONS

HIGHWAYS DEPARTMENT

REFERENCE	DRAWING No.	CAD
SCALE Diagrammatic	H 1116B	