


45 DIA. C.I. ROD  
Scale 1:10

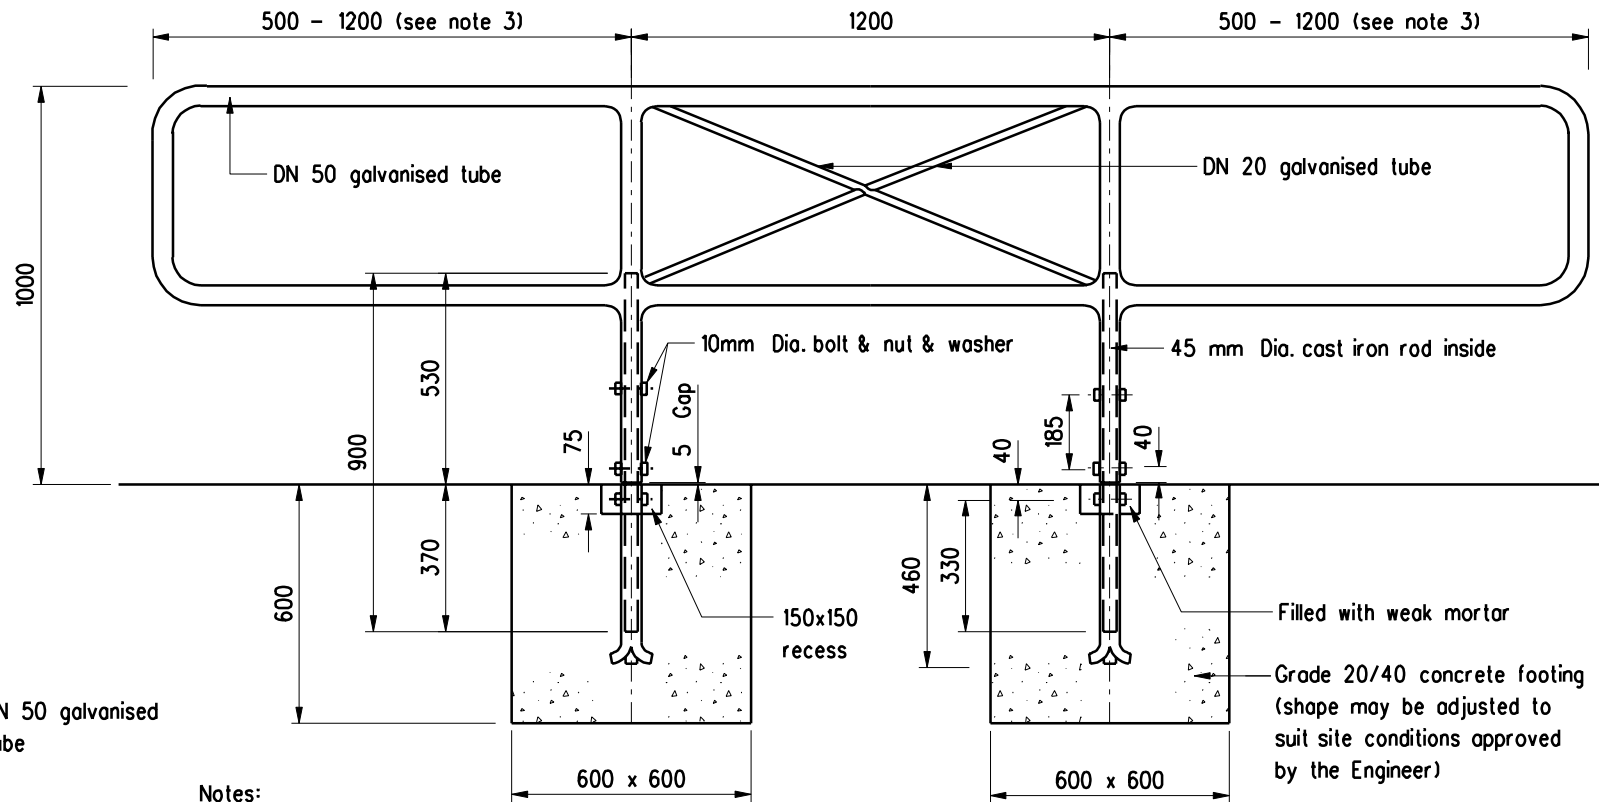

Notes:

1. All dimensions are in millimetres.
2. Galvanised tube shall be light series to BS. 1387. and painted to system 'D' G.S. clause 18.62 with finished colour in red.
3. This dimension can be adjusted to suit width of opening.
4. Where the concrete footing is located in block paved footpath, the footing should be lowered to allow for the paving blocks and the sand course.

ELEVATION  
Scale 1:20

A	Note 4 added		Nov. 99
	Former Drg. No. H2002A with general revision		June 94
REF.	REVISION	SIGNATURE	DATE

EMERGENCY CRASH GATE

HIGHWAYS DEPARTMENT

REFERENCE	DRAWING No.	CAD
SCALE	H 2108A	
As shown		