


ELEVATION

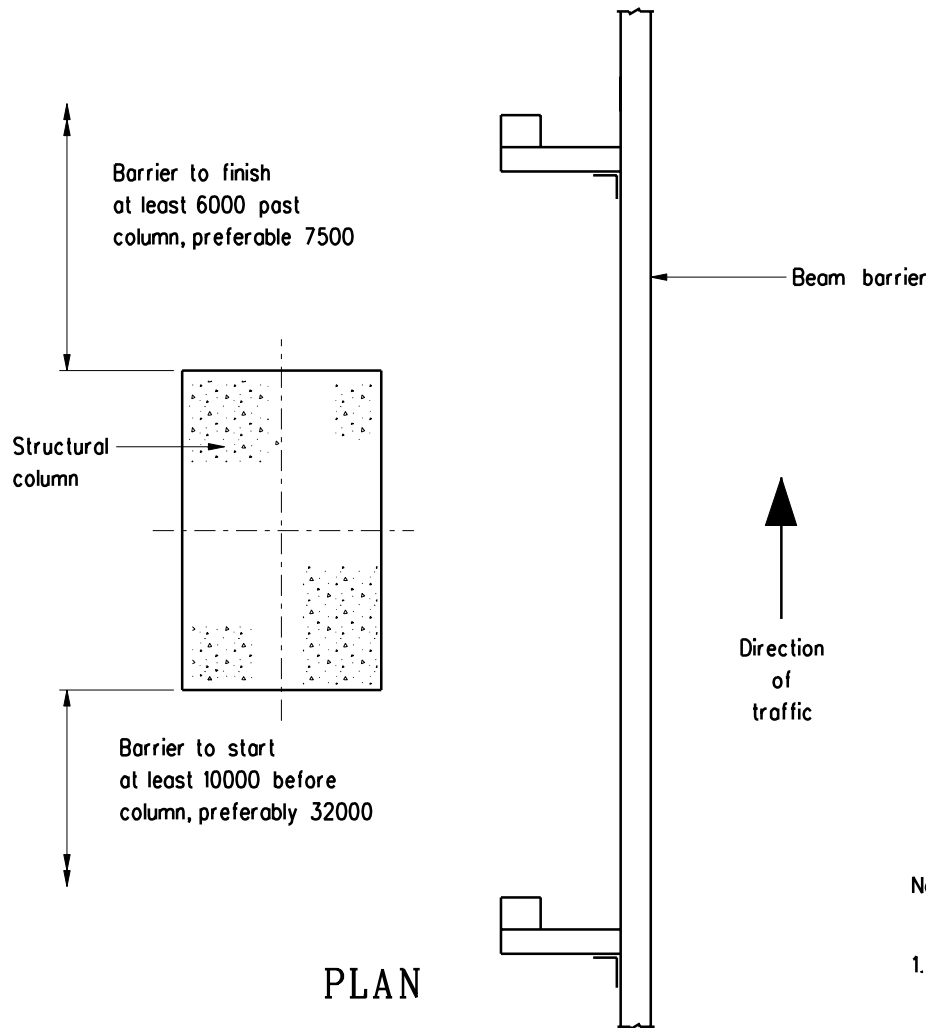

PLAN

Note:

1. Dimensions are in millimetres.

Design speed (km/hr)	Dimension 'a' (mm)
<50	300
60, 70	400
≥80	500

	Former Drg. No. H2004 with general revision		June 94
REF.	REVISION	SIGNATURE	DATE

UNTENSIONED CORRUGATED BEAM BARRIER FOR PROTECTION OF STRUCTURAL COLUMN (SHEET 1 OF 2)

HIGHWAYS DEPARTMENT

REFERENCE	DRAWING No.	CAD
SCALE 1 : 20	H 2128	