



See note 8

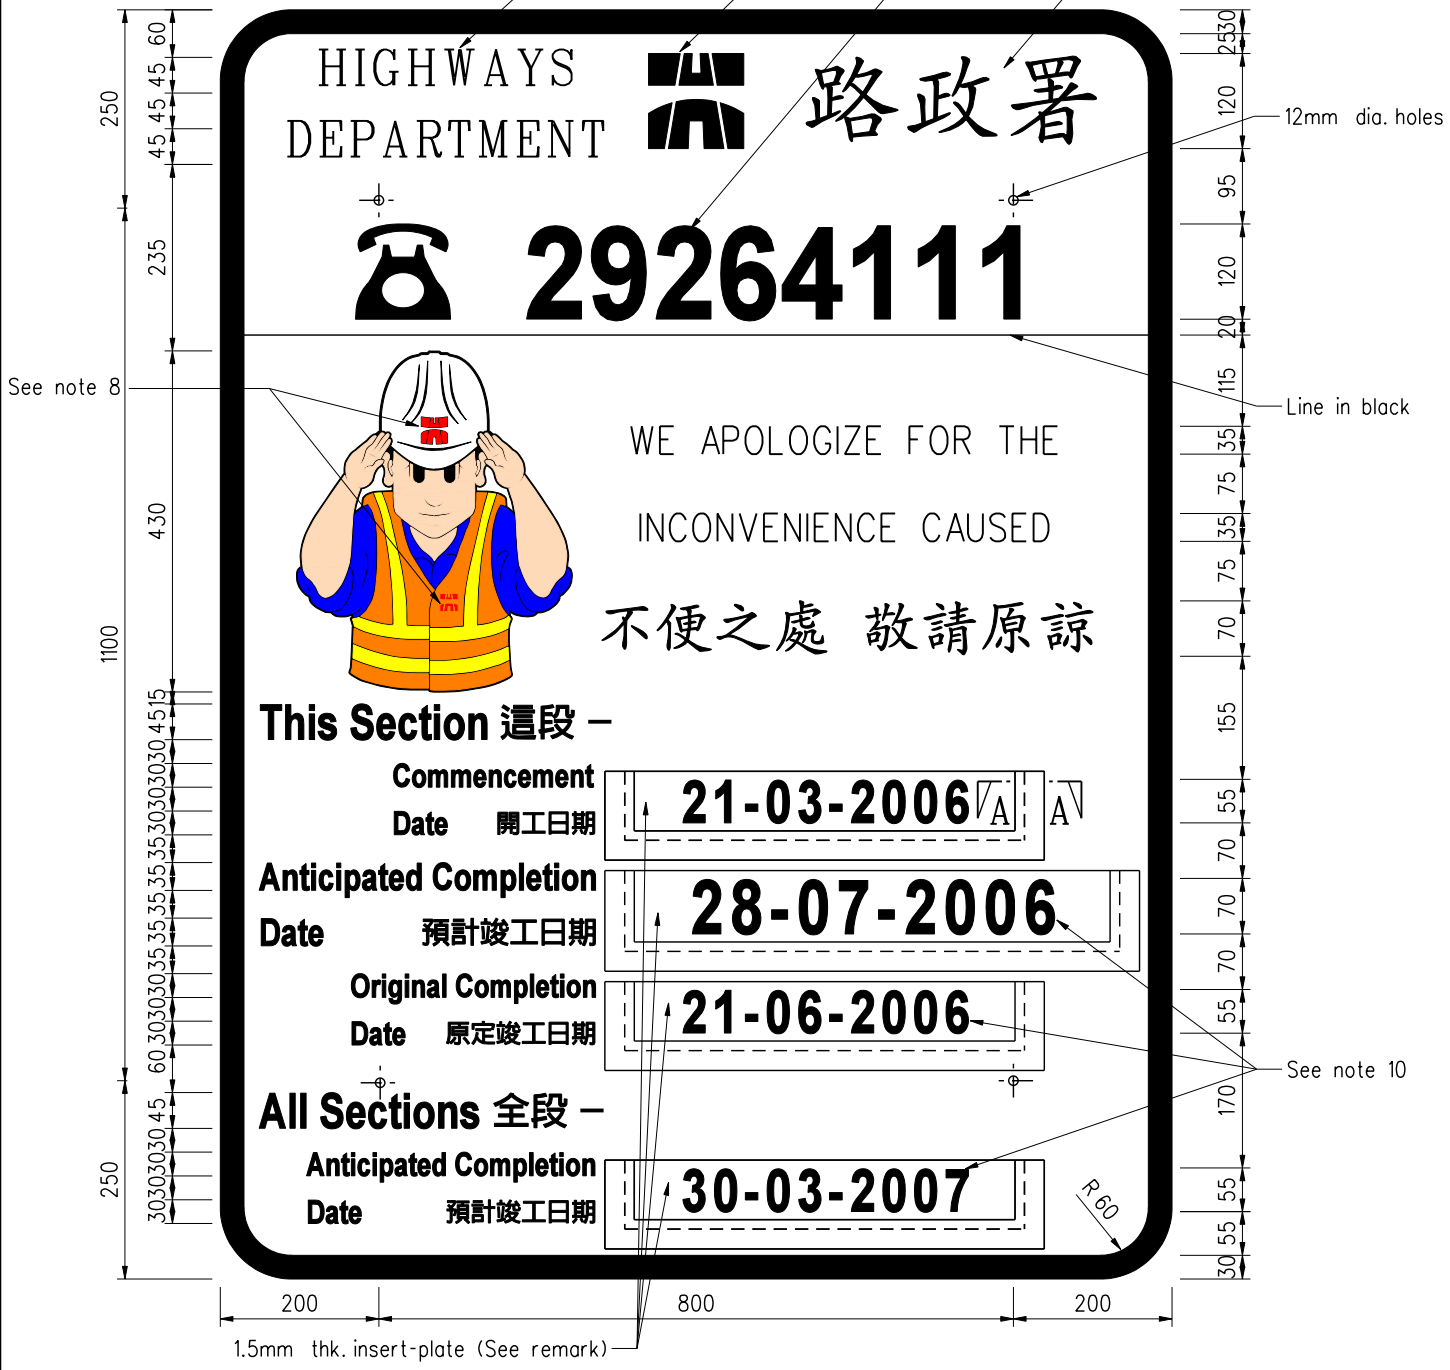

TYPE 'B' PUBLICITY BOARD FOR MOTORISTS

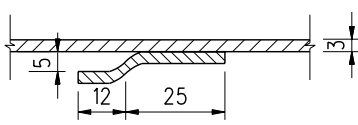

SECTION A-A
1 : 2

Note:
Refer to Note 1 to Note 10 and Note 17 to Note 20 on Drawing Nos. H 6146 and H 6147 respectively.

Remark:
The information given in the insert-plate is for illustration only. Appropriate details shall be entered for each individual job.

B	General revision, drawing title and note revised.		Jan 07
A	General revision		Aug 03
	Former Drg. No. H6132D with general revision		Nov 02
REF.	REVISION	SIGNATURE	DATE

**PUBLICITY BOARD
(SHEET 6 OF 6)**

HIGHWAYS DEPARTMENT		
REFERENCE	DRAWING No.	CAD
SCALE 1 : 10 or as shown	H 6149B	