
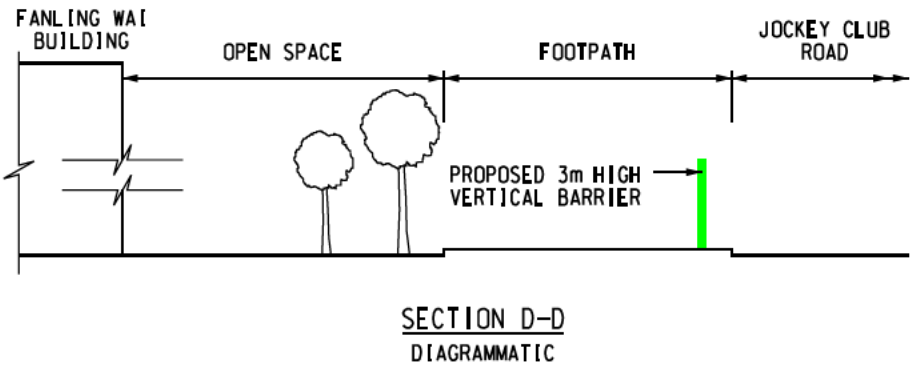
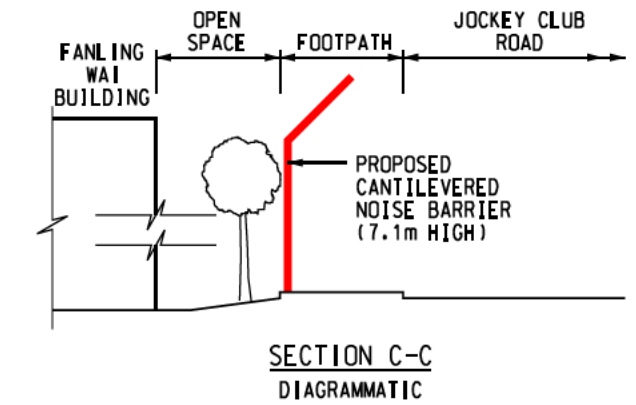
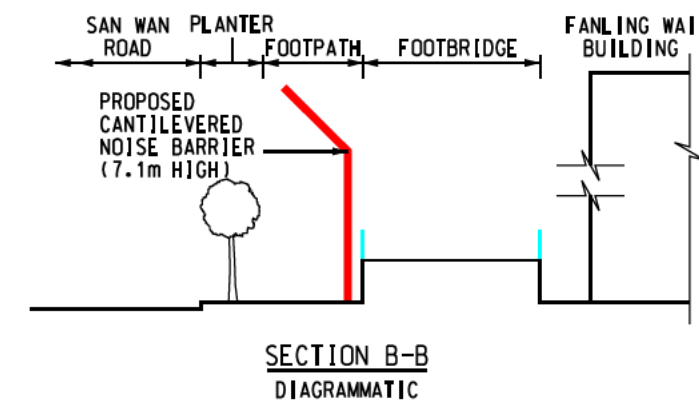


KEY PLAN
SCALE: 1:60000

- LEGEND:**
- PROJECT BOUNDARY
 - PROPOSED 7.1m HIGH NOISE BARRIERS (5m VERTICAL + 3m CANTILEVERED)
 - PROPOSED 3m HIGH NOISE BARRIERS
 - EXISTING FOOTBRIDGE
 - EXISTING SLOPE /RETAINING WALL
 - EXISTING SUBWAY

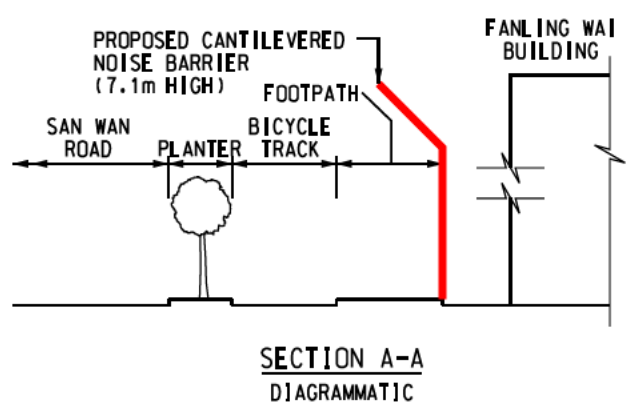

drawing title

6851TH - RETROFITTING OF NOISE BARRIERS ON JOCKEY CLUB ROAD AND SAN WAN ROAD NEAR FANLING WAI - PRELIMINARY LAYOUT PLAN AND SECTIONS

FOR INFORMATION ONLY

drawing no. HMW6851TH-SK0002-B	scale 1:3000 OR AS SHOWN
© COPYRIGHT RESERVED	
HIGHWAYS DEPARTMENT HONG KONG	