




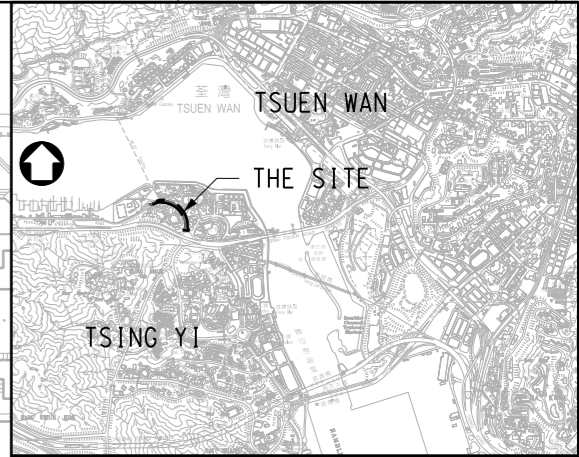


**NOTES:**


1. THIS PROPOSED NOISE MITIGATION MEASURES ARE INDICATIVE ONLY AND ARE SUBJECT TO FURTHER INVESTIGATION.

**LEGEND:**

-  PROJECT BOUNDARY
-  PROPOSED CANTILEVERED NOISE BARRIER
-  EXISTING FOOTBRIDGE (MAINTAINED BY OTHERS)
-  EXISTING SLOPE
-  PROPOSED NOISE FULL-ENCLOSURE



KEY PLAN  
SCALE: 1:60000

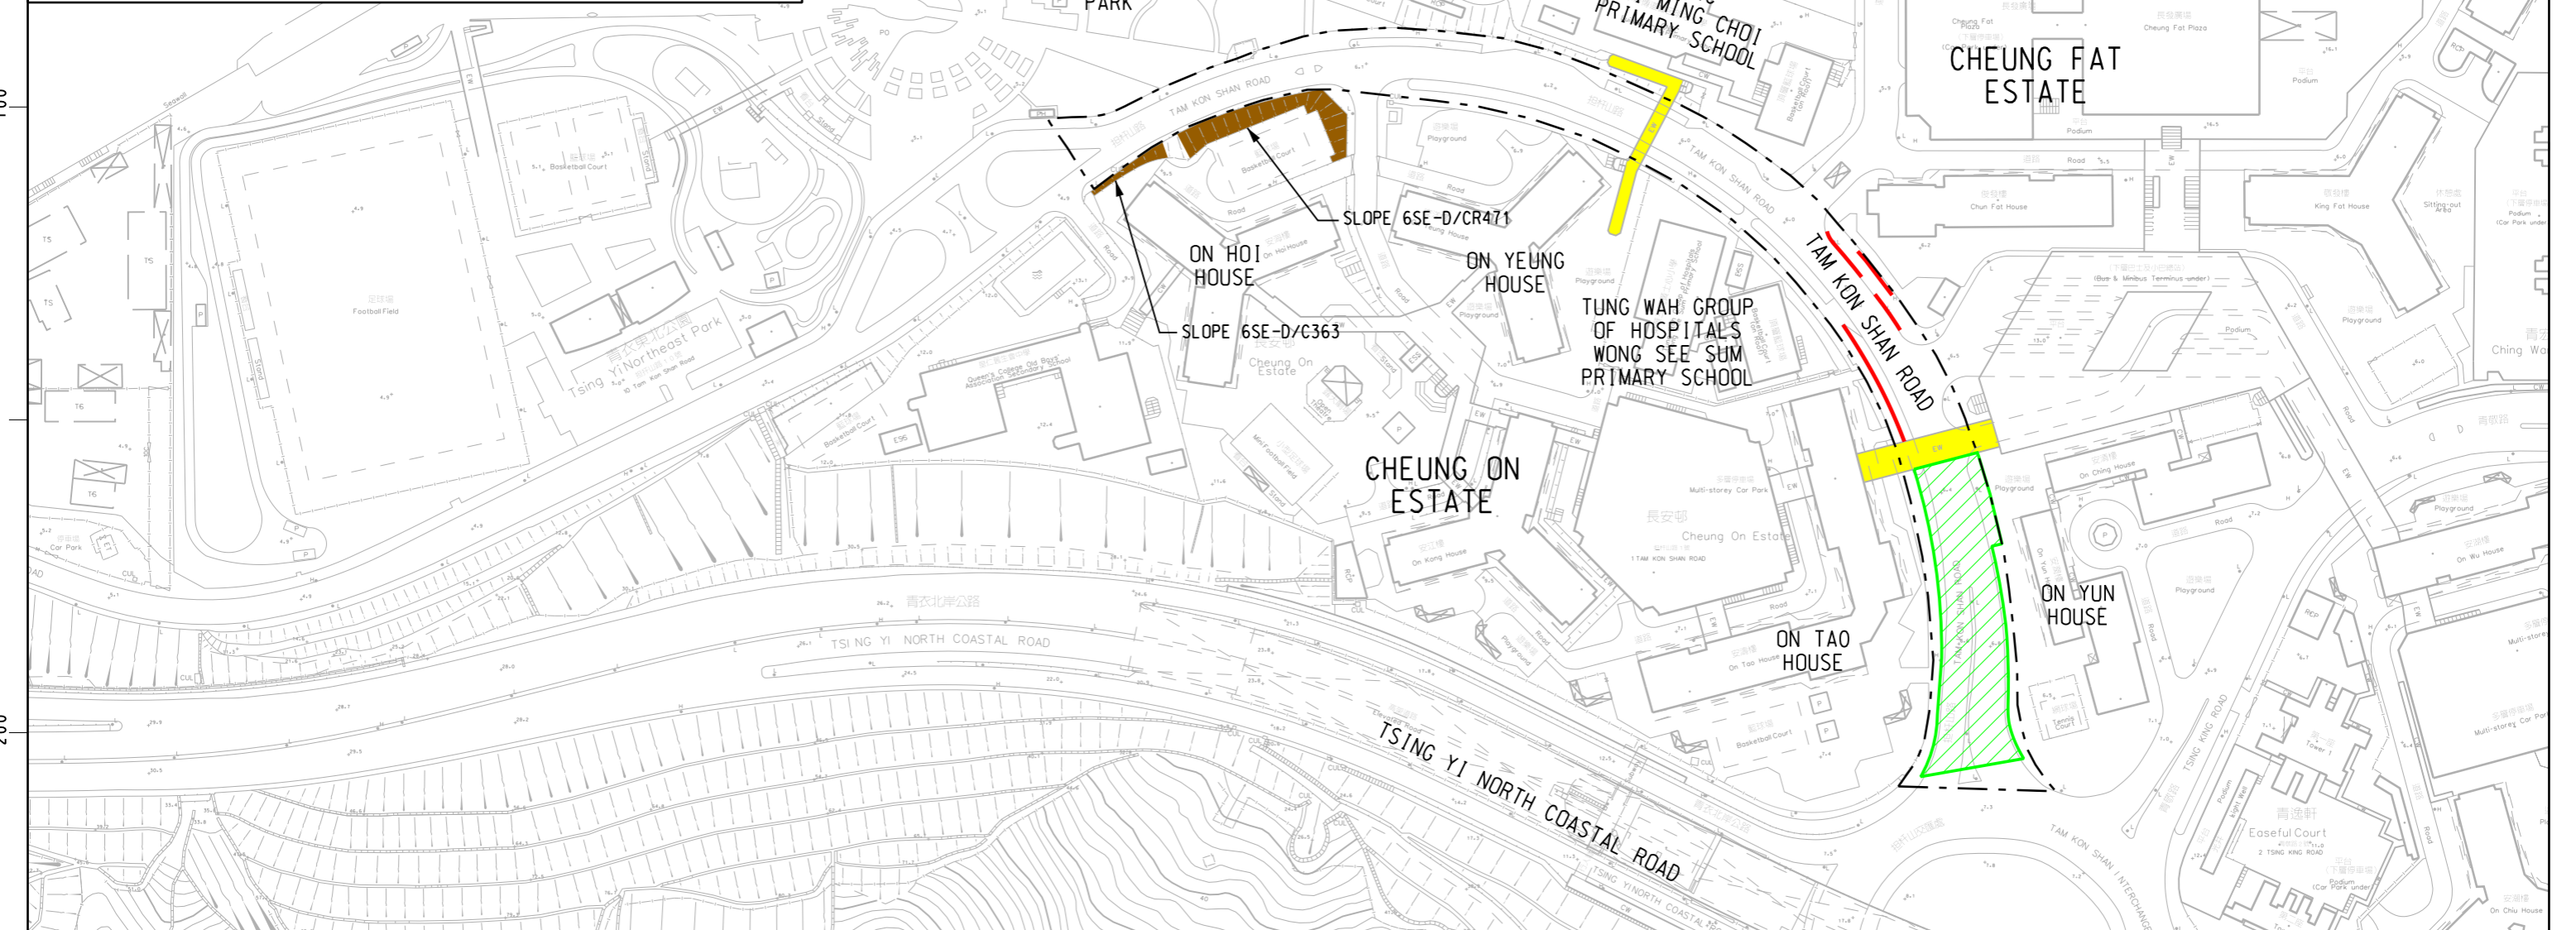

drawing title

6858TH - RETROFITTING OF NOISE BARRIERS ON TAM KON SHAN ROAD, TSING YI  
- PRELIMINARY LAYOUT PLAN

**FOR INFORMATION ONLY**

drawing no. HMW6858TH-SK0001C scale 1:2000

MAJOR WORKS PROJECT MANAGEMENT OFFICE  
© COPYRIGHT RESERVED

