
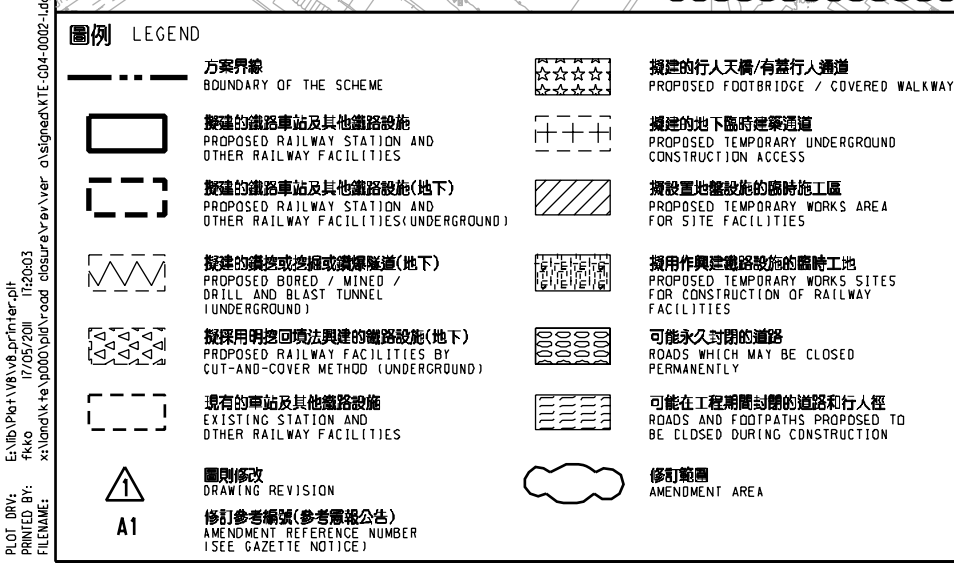


說明 NOTES

此圖根據第 KTE-G04 號 (修改) 圖則制訂, 以深綠色標明在蕪湖街將暫時封閉的部分行車道及行人路路面的路面。

THIS DRAWING IS PREPARED BASED ON DRAWING NO. KTE-G04 (REVISION 1) AND IS INTENDED TO SHOW THE SECTIONS OF WUHU STREET (HIGHLIGHTED IN DARK GREEN) OF WHICH PARTS OF THE CARRIAGEWAY AND FOOTPATH WIDTHS ARE TO BE TEMPORARILY CLOSED.

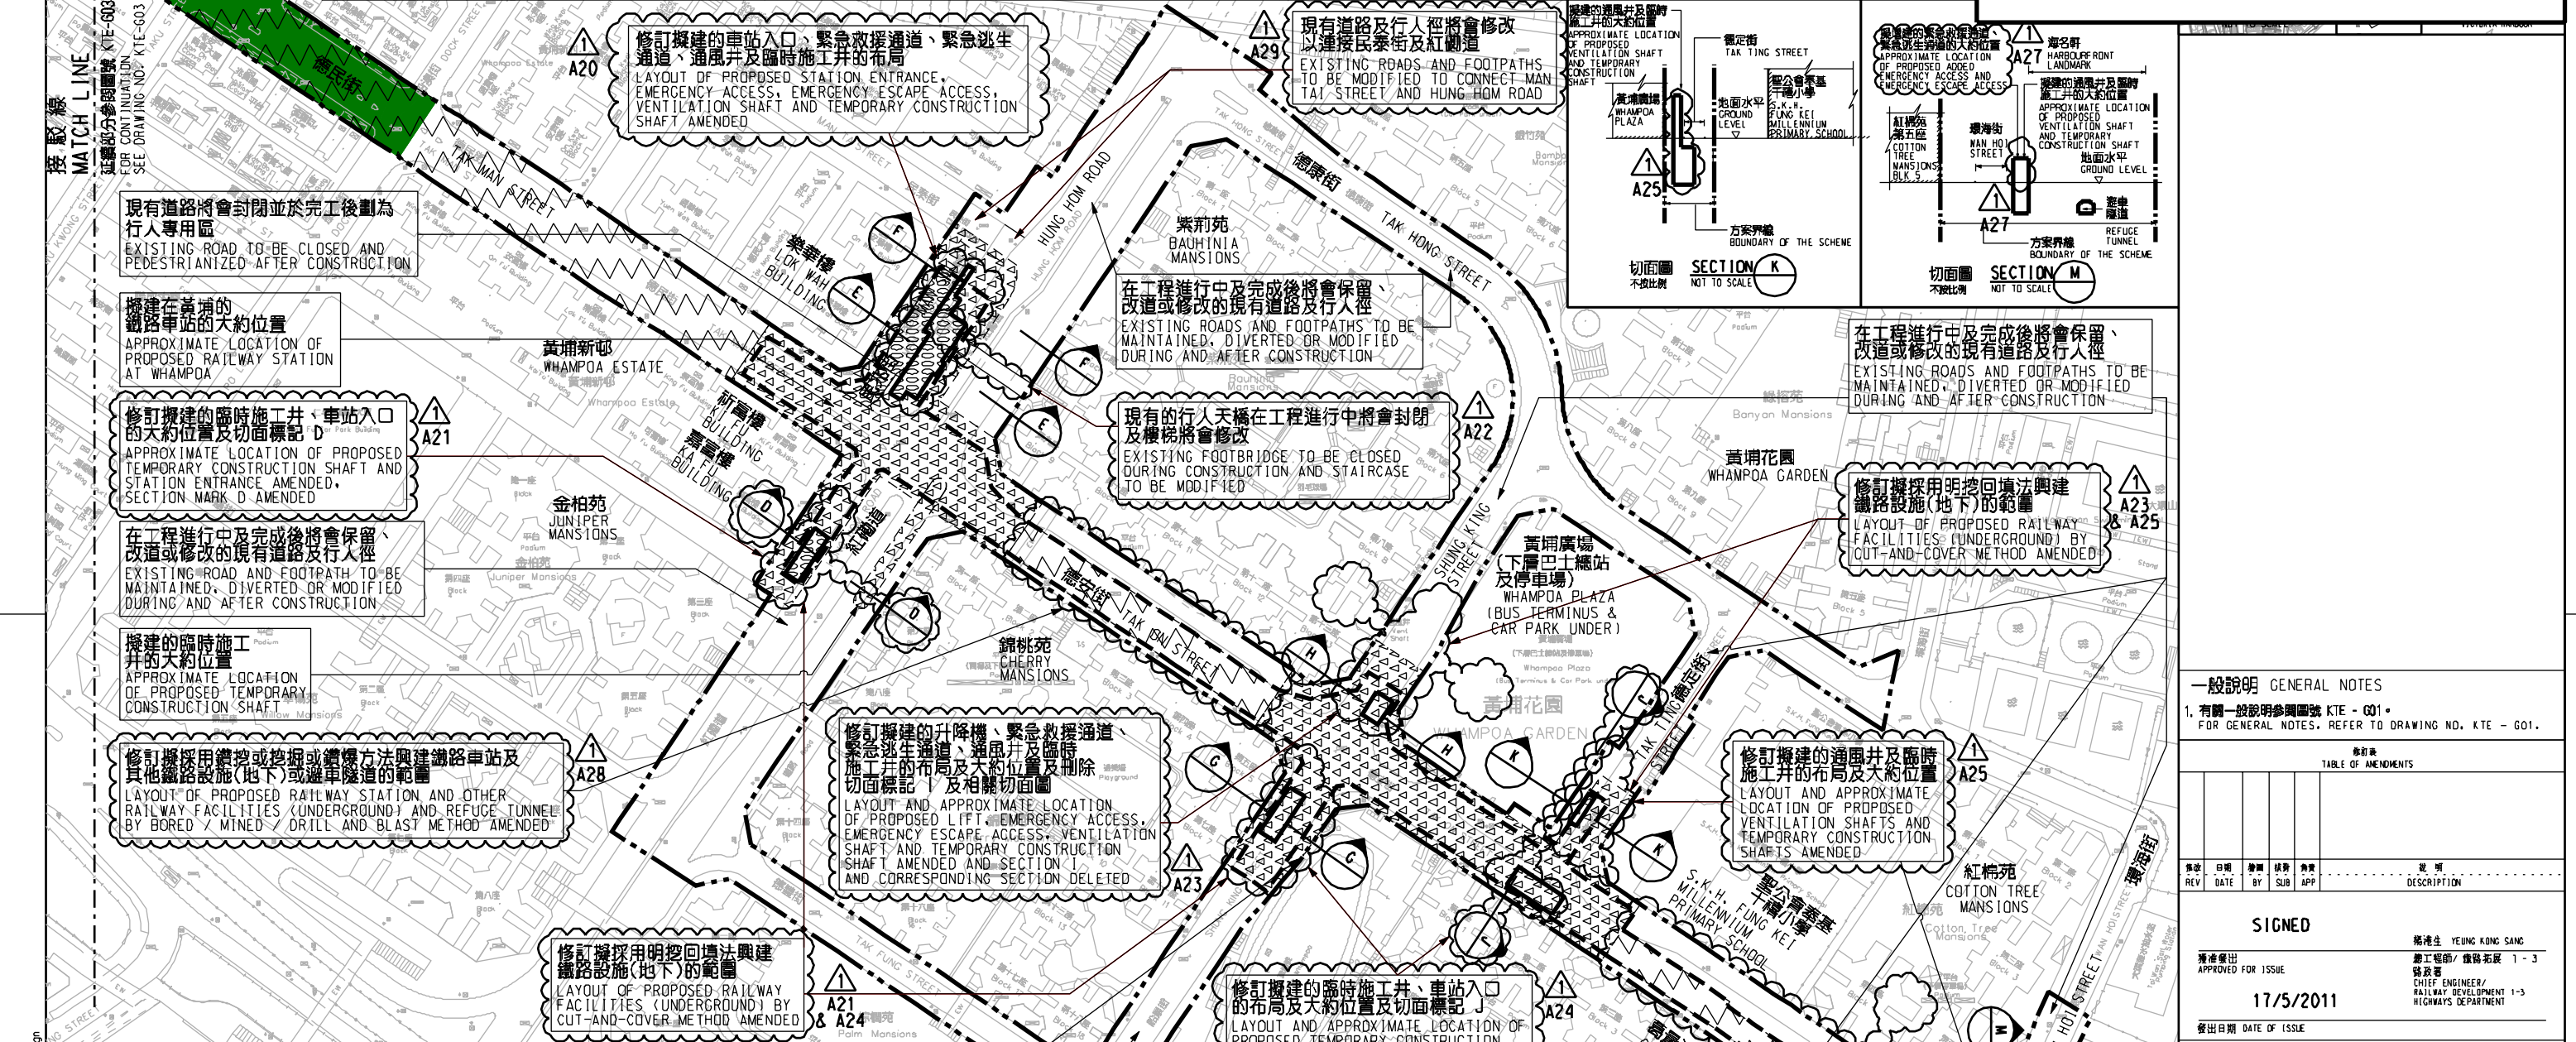

一般說明 GENERAL NOTES

1. 有關一般說明參閱圖號 KTE - G01。
FOR GENERAL NOTES, REFER TO DRAWING NO. KTE - G01.

REV	DATE	BY	SUB	APP	說明 DESCRIPTION

SIGNED

17/5/2011

簽名: 楊港生 YEUNG KONG SANG
職銜: 工程師 / 鐵路發展 1-3
CHIEF ENGINEER / RAILWAY DEVELOPMENT 1-3
HIGHWAYS DEPARTMENT

圖則名稱 DRAWING TITLE
鐵路條例(第519章)
觀塘線延線
暫時封閉部分蕪湖街
RAILWAYS ORDINANCE (CHAPTER 519)
KWUN TONG LINE EXTENSION
TEMPORARY CLOSURE OF SECTIONS OF WUHU STREET

圖號 DRAWING NO.
KTE/G04/002/1

比例 SCALE
1:1000 (A1)
或如顯示
OR AS SHOWN

香港特別行政區政府
THE GOVERNMENT OF THE HONG KONG
SPECIAL ADMINISTRATIVE REGION

路政署
HIGHWAYS DEPARTMENT

鐵路拓展處
RAILWAY DEVELOPMENT OFFICE

Plot: 17/05/2011
Printed by: ftkko
File name: x:\loma\k-te\p000\pdr\road closure\rev\ver_01\signed\KTE-G04-0002-1.dgn