


圖例 LEGEND



方案界線 BOUNDARY OF THE SCHEME	擬建的行人天橋/有蓋行人通道 PROPOSED FOOTBRIDGE / COVERED WALKWAY
擬建的鐵路車站及其他鐵路設施 PROPOSED RAILWAY STATION AND OTHER RAILWAY FACILITIES	擬建的地下臨時建築通道 PROPOSED TEMPORARY UNDERGROUND CONSTRUCTION ACCESS
擬建的鐵路車站及其他鐵路設施(地下) PROPOSED RAILWAY STATION AND OTHER RAILWAY FACILITIES (UNDERGROUND)	擬設置地盤設施的臨時施工區 PROPOSED TEMPORARY WORKS AREA FOR SITE FACILITIES
擬建的鑽挖或挖掘或鑽爆(地下) PROPOSED BORED / MINED / DRILL AND BLAST TUNNEL (UNDERGROUND)	擬用作興建鐵路設施的臨時工地 PROPOSED TEMPORARY WORKS SITES FOR CONSTRUCTION OF RAILWAY FACILITIES
擬採用明挖回填法興建的鐵路設施(地下) PROPOSED RAILWAY FACILITIES BY CUT-AND-COVER METHOD (UNDERGROUND)	可能永久封閉的道路 ROADS WHICH MAY BE CLOSED PERMANENTLY
現有的車站及其他鐵路設施 EXISTING STATION AND OTHER RAILWAY FACILITIES	可能在工程期間封閉的道路和行人徑 ROADS AND FOOTPATHS PROPOSED TO BE CLOSED DURING CONSTRUCTION
圖則修改 DRAWING REVISION	修訂範圍 AMENDMENT AREA
A1 修訂參考編號(參考憲報公告) AMENDMENT REFERENCE NUMBER (SEE GAZETTE NOTICE)	

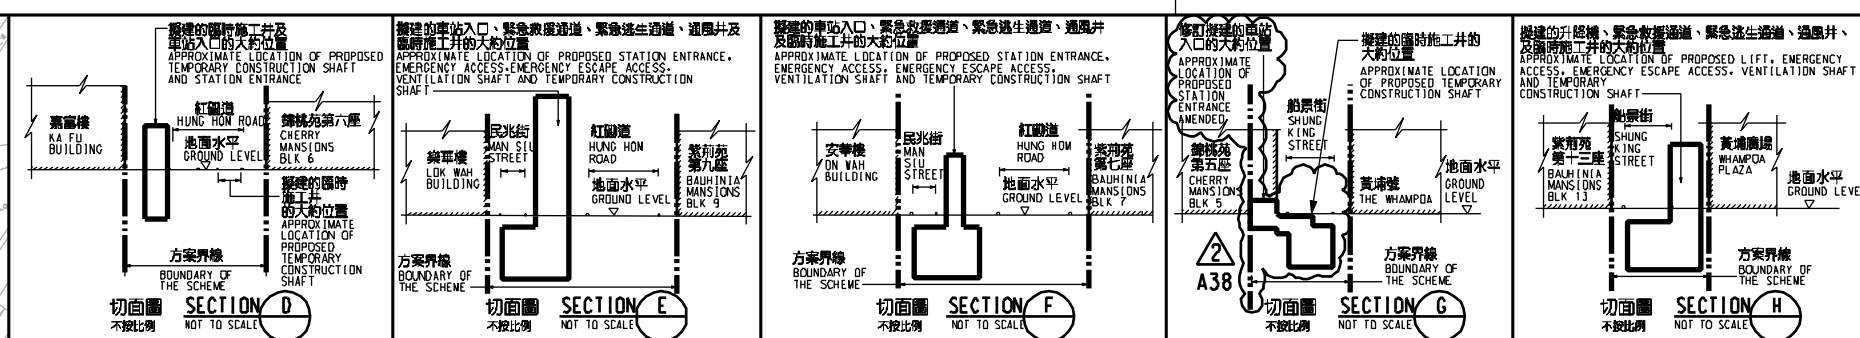

說明 NOTES

此圖根據第 KTE-G04 號 (修訂) 圖則訂制, 以綠色標明將暫時封閉的民兆街, 及以藍色、紫色、紅色和黃色標明將暫時封閉的部分紅磡道、德民街、民泰街和環海街路段。

THIS DRAWING IS PREPARED BASED ON DRAWING NO. KTE-G04 (REVISION 2) AND IS INTENDED TO SHOW THE TEMPORARY CLOSURE OF MAN SIU STREET (HIGHLIGHTED IN GREEN) AND THE TEMPORARY PARTIAL CLOSURE OF SECTIONS OF HUNG HOM ROAD, TAK MAN STREET, MAN TAI STREET AND WAN HOI STREET (HIGHLIGHTED IN BLUE, PURPLE, RED AND YELLOW RESPECTIVELY).

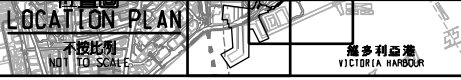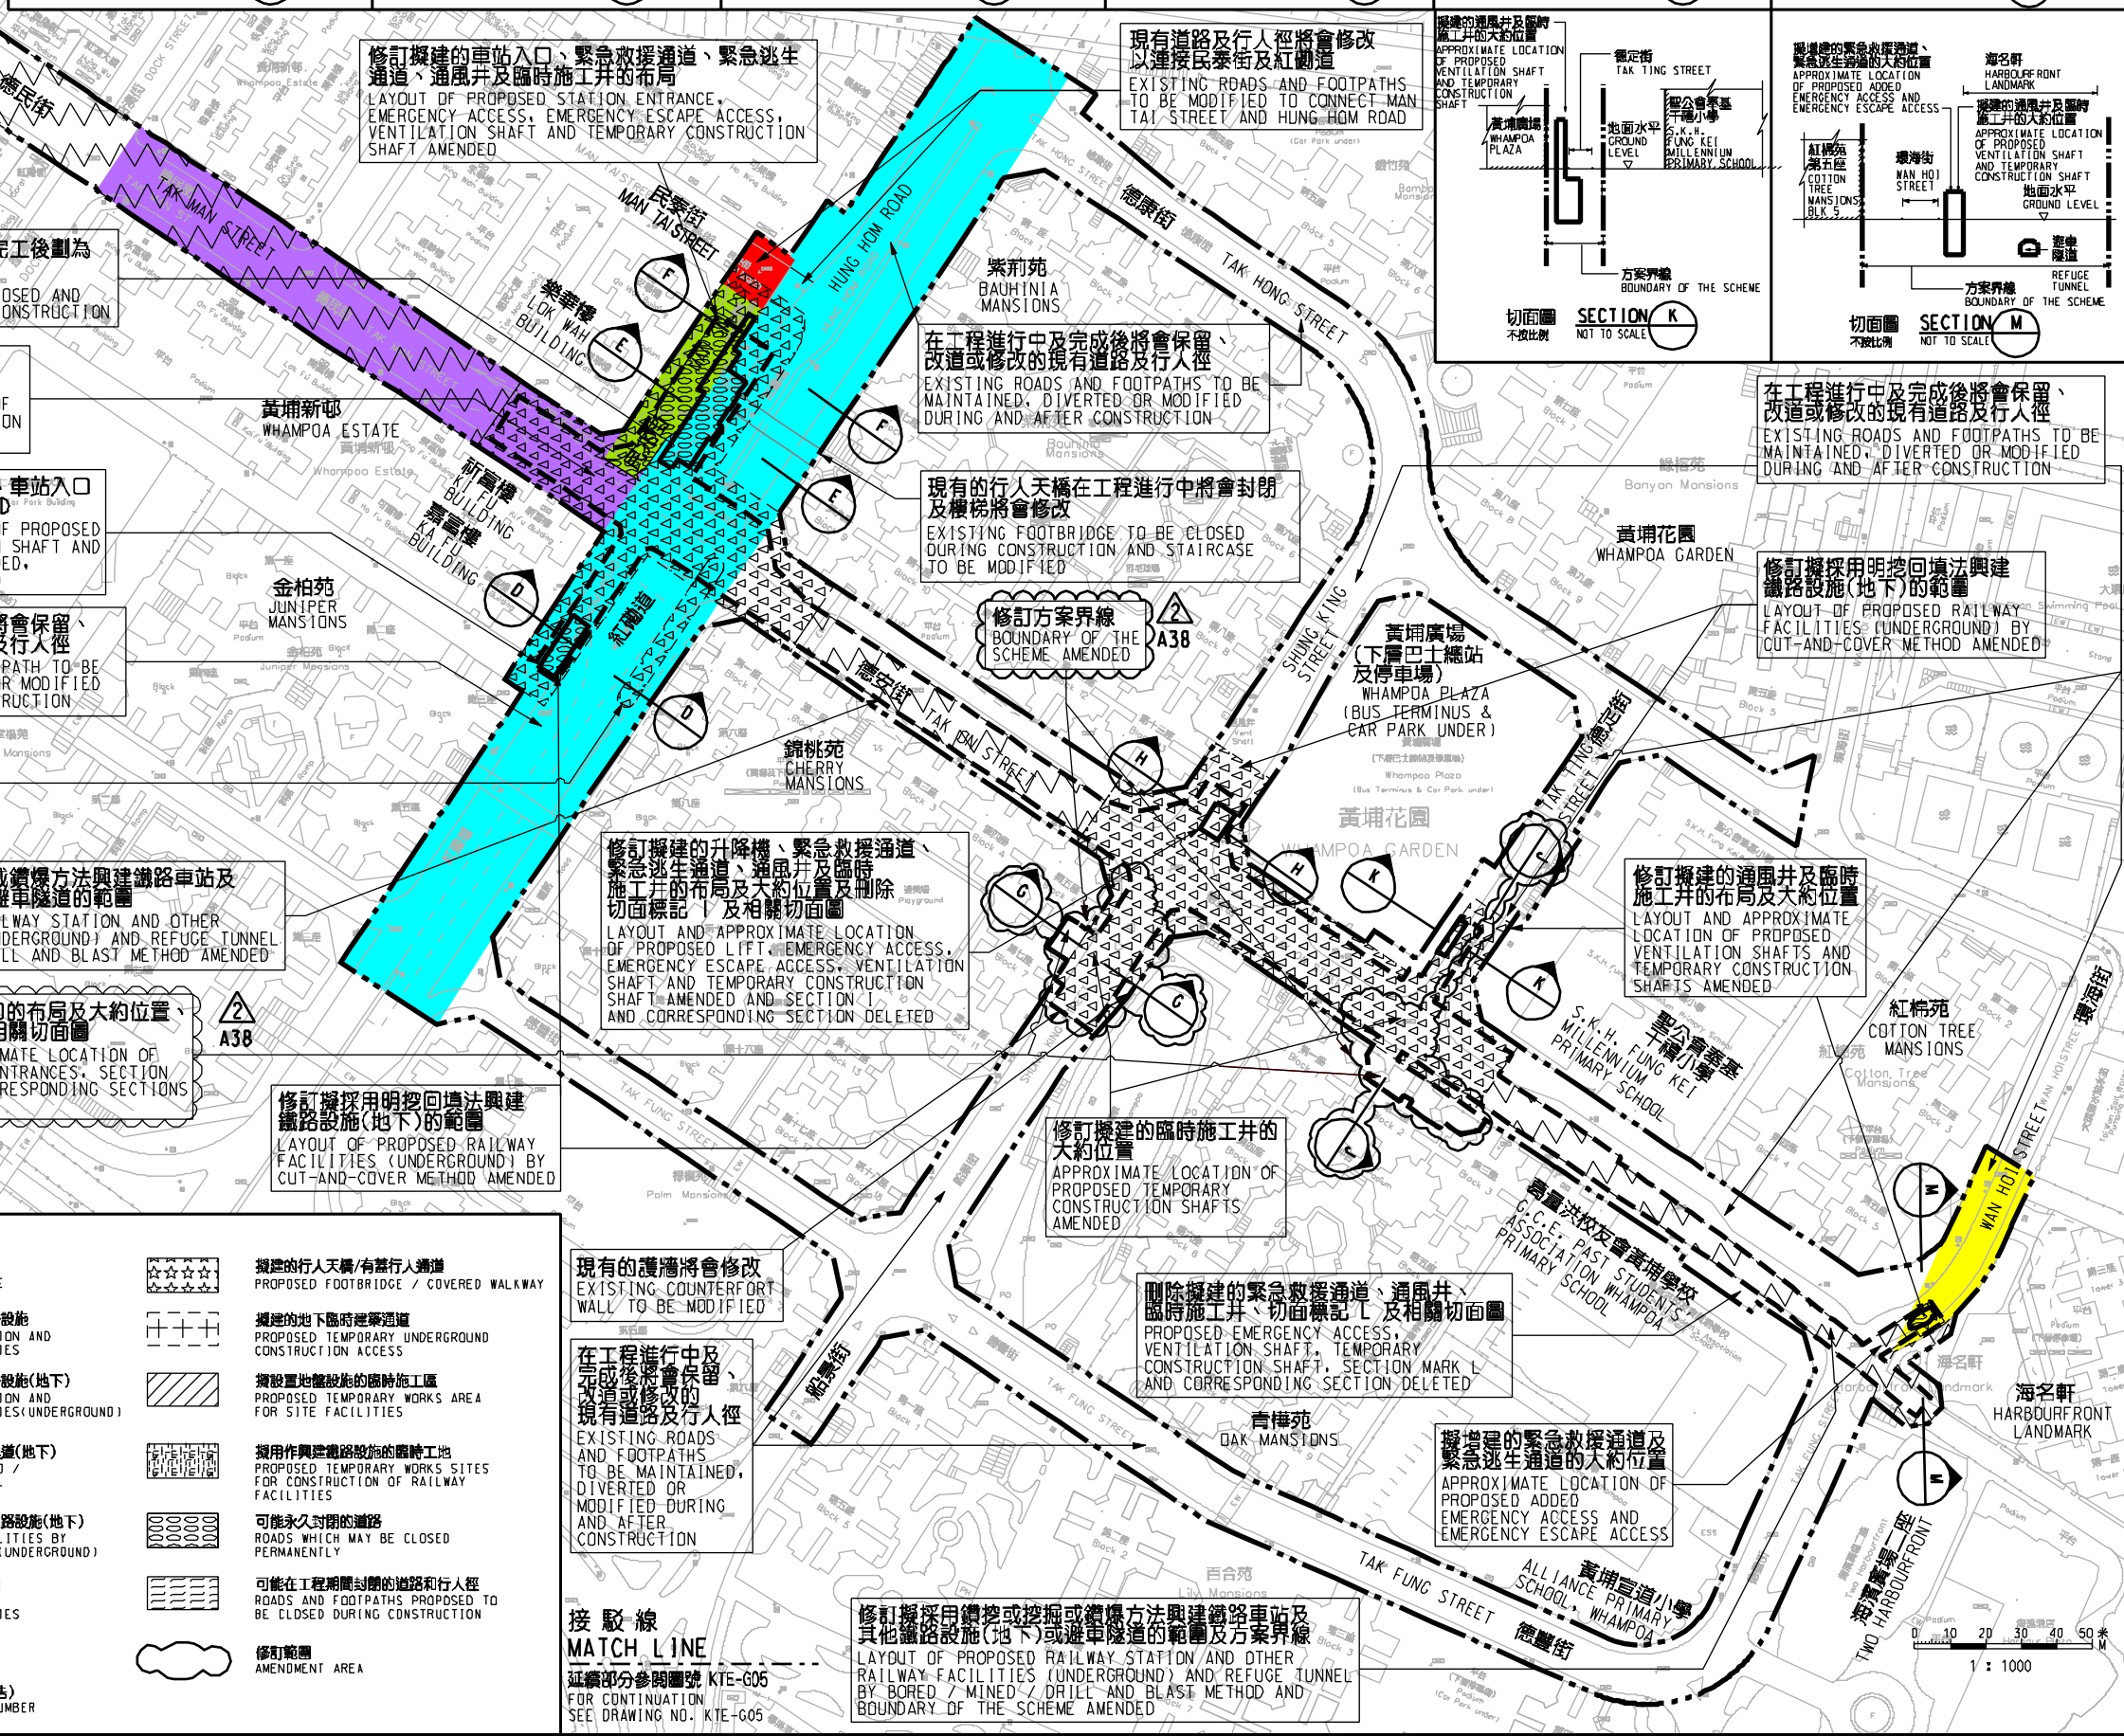

一一般說明 GENERAL NOTES

- 有關一一般說明參閱圖號 KTE - G01。 FOR GENERAL NOTES, REFER TO DRAWING NO. KTE - G01.

修訂表
TABLE OF AMENDMENTS

修訂 NO.	日期	由	核對	用途	說明
REV	DATE	BY	SUB	APP	DESCRIPTION

SIGNED

審批人 APPROVED FOR ISSUE: 29/4/2015

發出日期 DATE OF ISSUE: 29/4/2015

圖則名稱 DRAWING TITLE: 鐵路條例 (第519章) 觀塘線延伸 暫時封閉民兆街及紅磡道、德民街、民泰街及環海街路段

RAILWAYS ORDINANCE (CHAPTER 519) KWUN TONG LINE EXTENSION TEMPORARY CLOSURE OF MAN SIU STREET AND SECTIONS OF HUNG HOM ROAD, TAK MAN STREET, MAN TAI STREET AND WAN HOI STREET

圖則號 DRAWING NO.: KTE/G04/001/4 比例 SCALE: 1:1000 (A1) 或顯示 AS SHOWN

EX:10/Plot1/18/VB/printer.plt
PRINTED BY: ftkko 30/04/2015 14:52:43
FILENAME: x:\tono\k-te\p000\p01\p001\closure\rev\ver\signed\web\KTE-G04-001-4.dgn