

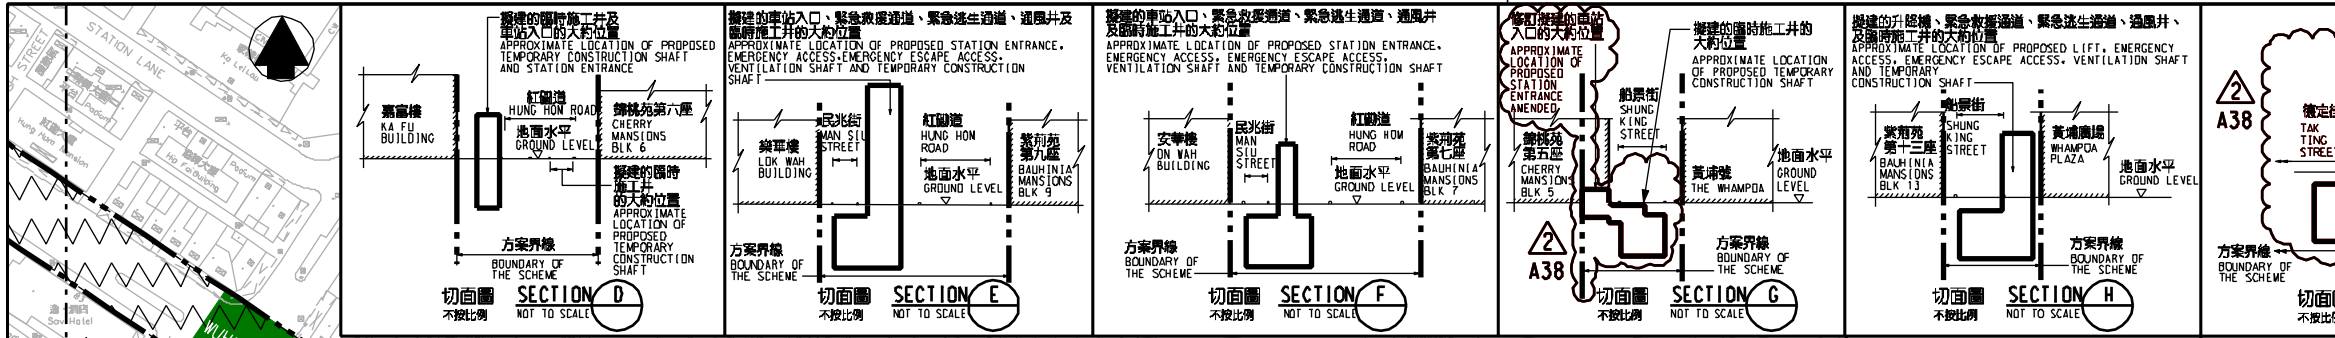
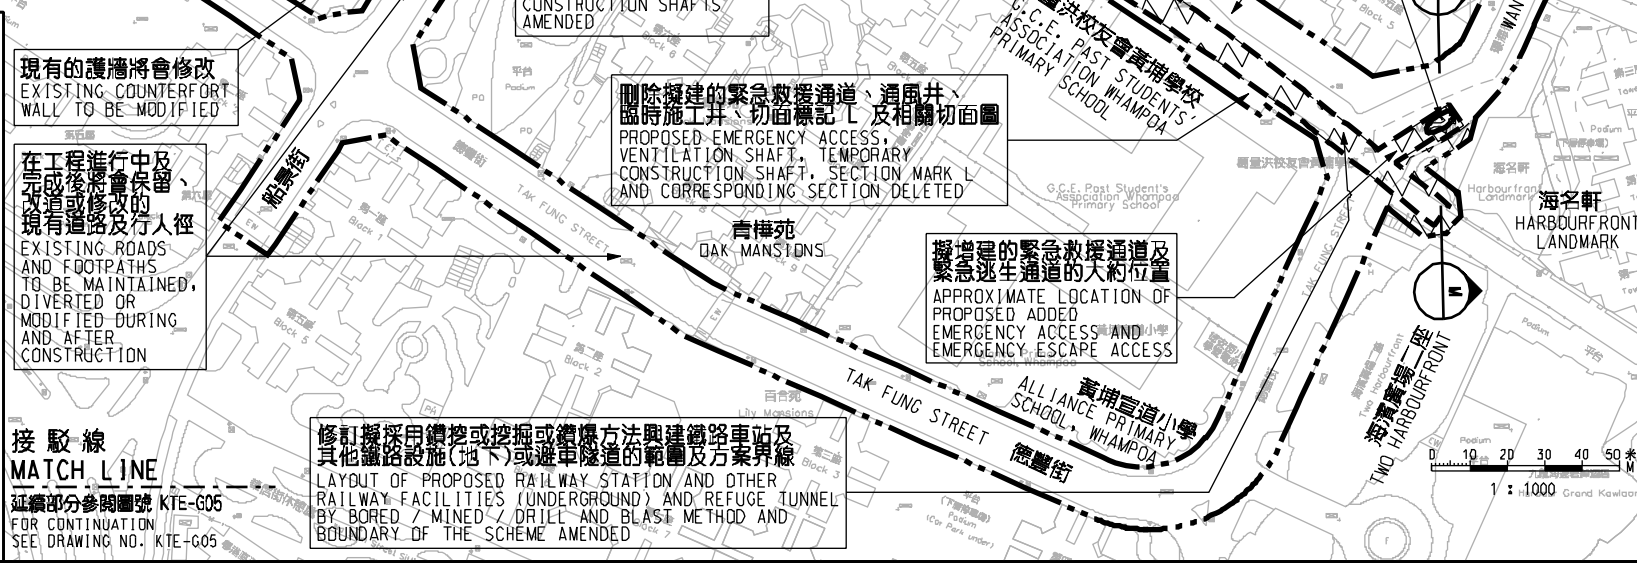
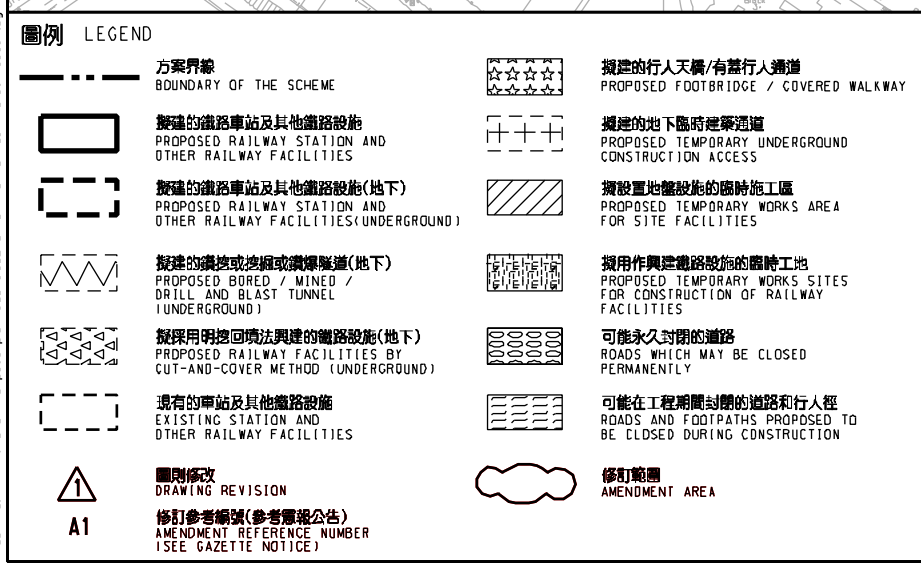


Plot No.: KTE-G04/0009-1
 Date: 8/9/2016
 File Name: x:\work\k-te\p000\pdr\road closure\rev\01\web\k-te-g04-0009-1.dwg

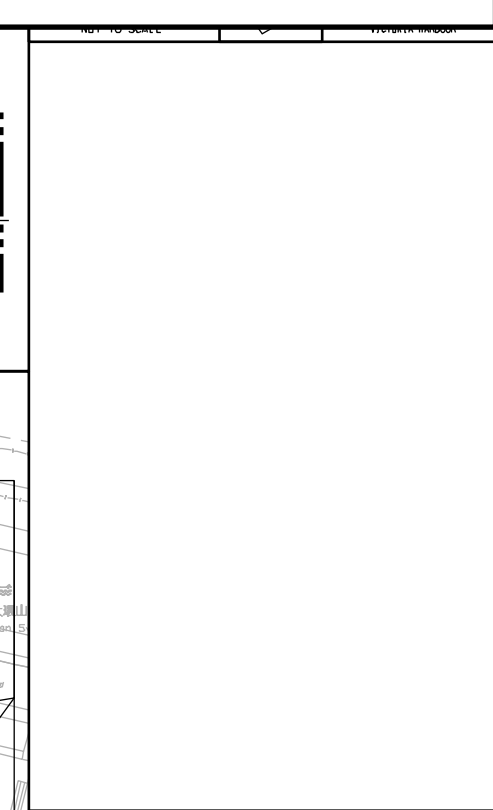

說明 NOTES
 此圖根據第 KTE-G04 號 (修改2) 圖則訂制, 以深綠色標明將暫時封閉的部分蕪湖街路段。
 THIS DRAWING IS PREPARED BASED ON DRAWING NO. KTE-G04 (REVISION 2) AND IS INTENDED TO SHOW THE TEMPORARY PARTIAL CLOSURE OF THE SECTION OF WUHU STREET (HIGHLIGHTED IN DARK GREEN).

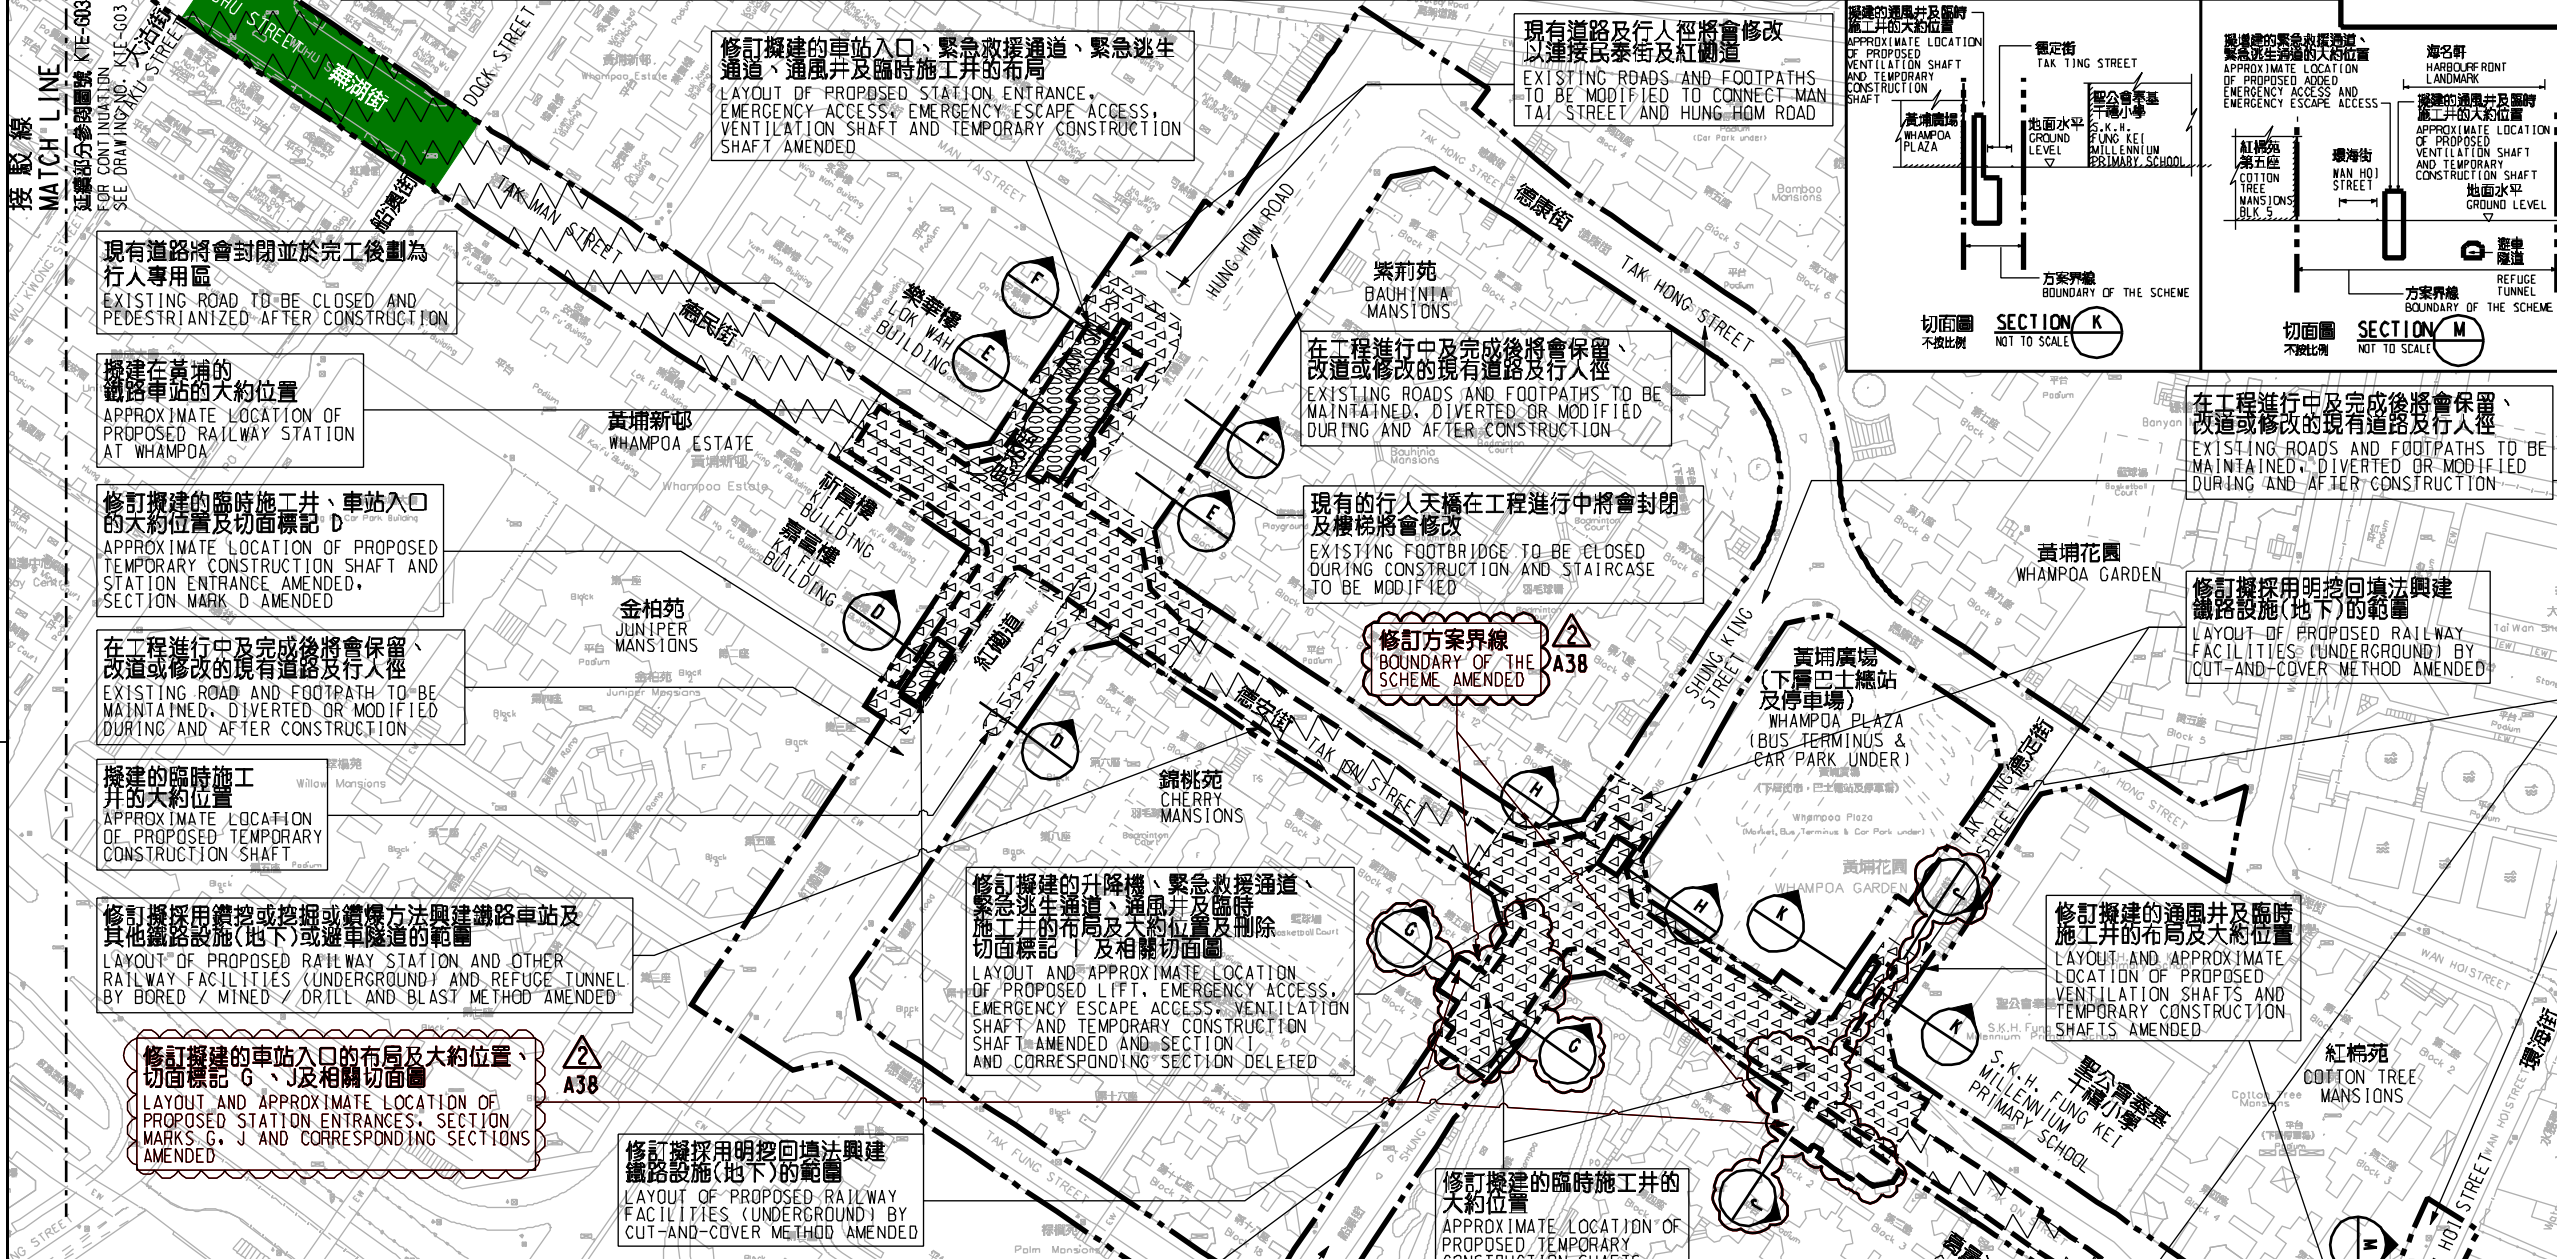

一般說明 GENERAL NOTES

- 有關一般說明參閱圖號 KTE-G01。 FOR GENERAL NOTES, REFER TO DRAWING NO. KTE-G01.

簽名 SIGNED

王偉光 STEPHEN W.K. WONG
 署理工程師/鐵路發展(1-3)
 CHIEF ENGINEER / RAILWAY DEVELOPMENT (1-3)
 HIGHWAYS DEPARTMENT

8/9/2016

圖則名稱 DRAWING TITLE
 鐵路條例(第519章)
 觀塘線延伸
 暫時封閉蕪湖街路段
 RAILWAYS ORDINANCE (CHAPTER 519)
 KWUN TONG LINE EXTENSION
 TEMPORARY CLOSURE OF A SECTION OF WUHU STREET

圖號 DRAWING NO.
 KTE/G04/0009/1

比例 SCALE
 1:1000 (A1)
 或顯示
 AS SHOWN

香港特別行政區政府
 THE GOVERNMENT OF THE HONG KONG
 SPECIAL ADMINISTRATIVE REGION
路政署
 HIGHWAYS DEPARTMENT
鐵路拓展處
 RAILWAY DEVELOPMENT OFFICE