


說明 NOTES

此圖根據第 KTE-G03 號 (修改) 圖則制訂, 以黃色標明將暫時局部封閉橫跨漆咸道北的部分行人天橋, 以粉紅色標明將暫時封閉的蕪湖街臨時遊樂場的休憩用地, 以橙色標明將暫時封閉的仁風街休憩花園的部分休憩用地, 以紅色標明將暫時封閉鄰近仁風街休憩花園的部分行人徑, 及以藍色標明將暫時封閉橫跨漆咸道北的行人天橋的部分樓梯。

THIS DRAWING IS PREPARED BASED ON DRAWING NO. KTE-G03 (REVISION 1) AND IS INTENDED TO SHOW THE PART OF THE FOOTBRIDGE ACROSS CHATHAM ROAD NORTH (HIGHLIGHTED IN YELLOW) TO BE PARTIALLY CLOSED TEMPORARILY, THE OPEN SPACE IN WUHU STREET TEMPORARY PLAYGROUND (HIGHLIGHTED IN PINK) TO BE TEMPORARILY CLOSED, PART OF THE OPEN SPACE IN YAN FUNG STREET REST GARDEN (HIGHLIGHTED IN ORANGE) TO BE TEMPORARILY CLOSED, PART OF THE FOOTPATH NEAR YAN FUNG STREET REST GARDEN (HIGHLIGHTED IN RED) TO BE TEMPORARILY CLOSED, AND PARTS OF THE STAIRCASES OF THE FOOTBRIDGE ACROSS CHATHAM ROAD NORTH (HIGHLIGHTED IN BLUE) ARE TO BE TEMPORARILY CLOSED.

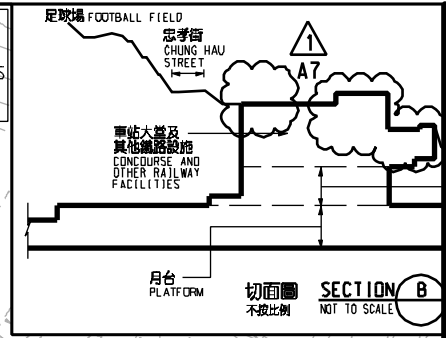

一般說明 GENERAL NOTES
有關一般說明參閱圖號 KTE - G01。
1. FOR GENERAL NOTES, REFER TO DRAWING NO. KTE - G01.

修訂表
TABLE OF AMENDMENTS

修訂號	日期	修訂人	修訂內容	說明	
REV	DATE	BY	SUB	APP	DESCRIPTION

SIGNED

核准發出
APPROVED FOR ISSUE

8/9/2014

發出日期 DATE OF ISSUE

楊港生 YEUNG KONG SANG
总工程师 / 鐵路發展 1 - 3
CHIEF ENGINEER / RAILWAY DEVELOPMENT 1-3
HIGHWAYS DEPARTMENT

圖則名稱 DRAWING TITLE
**鐵路條例 (第519章)
觀塘線延伸線**
KWIN TONG LINE EXTENSION

暫時封閉橫跨漆咸道北的部分行人天橋, 蕪湖街臨時遊樂場的休憩用地, 仁風街休憩花園的部分休憩用地, 鄰近仁風街休憩花園的行人徑及橫跨漆咸道北的行人天橋的樓梯

RAILWAYS ORDINANCE (CHAPTER 519)
KWIN TONG LINE EXTENSION
TEMPORARY CLOSURE OF PART OF A FOOTBRIDGE ACROSS CHATHAM ROAD NORTH, THE OPEN SPACE IN WUHU STREET TEMPORARY PLAYGROUND, PART OF THE OPEN SPACE IN YAN FUNG STREET REST GARDEN, A FOOTPATH NEAR YAN FUNG STREET REST GARDEN AND THE STAIRCASES OF A FOOTBRIDGE ACROSS CHATHAM ROAD NORTH

圖號 DRAWING NO.
KTE/G03/0006/3

比例 SCALE
1:1000 (A1)
或如顯示
OR AS SHOWN


香港特別行政區政府
THE GOVERNMENT OF THE HONG KONG
SPECIAL ADMINISTRATIVE REGION

路政署
HIGHWAYS DEPARTMENT

鐵路拓展處
RAILWAY DEVELOPMENT OFFICE

圖例 LEGEND

	方案界線 BOUNDARY OF THE SCHEME		擬建的行人天橋/有蓋行人通道 PROPOSED FOOTBRIDGE / COVERED WALKWAY
	擬建的鐵路車站及其他鐵路設施 PROPOSED RAILWAY STATION AND OTHER RAILWAY FACILITIES		擬建的地下臨時建築通道 PROPOSED TEMPORARY UNDERGROUND CONSTRUCTION ACCESS
	擬建的鐵路車站及其他鐵路設施(地下) PROPOSED RAILWAY STATION AND OTHER RAILWAY FACILITIES (UNDERGROUND)		擬設置臨時設施的臨時施工區 PROPOSED TEMPORARY WORKS AREA FOR SITE FACILITIES
	擬建的鑽地或掘地或鑽爆隧道(地下) PROPOSED BORED / MINED / BLASTED TUNNEL (UNDERGROUND)		擬用作興建鐵路設施的臨時工地 PROPOSED TEMPORARY WORKS SITES FOR CONSTRUCTION OF RAILWAY FACILITIES
	擬採用明挖回填法興建的鐵路設施(地下) PROPOSED RAILWAY FACILITIES BY CUT-AND-COVER METHOD (UNDERGROUND)		可能永久封閉的道路 ROADS WHICH MAY BE CLOSED PERMANENTLY
	現有的車站及其他鐵路設施 EXISTING STATION AND OTHER RAILWAY FACILITIES		可能在工程期間封閉的道路和行人徑 ROADS AND FOOTPATHS PROPOSED TO BE CLOSED DURING CONSTRUCTION
	圖則修訂 DRAWING REVISION		修訂範圍 AMENDMENT REFERENCE NUMBER
	修訂參考編號(參閱憲報公告) AMENDMENT REFERENCE NUMBER (SEE GAZETTE NOTICE)		

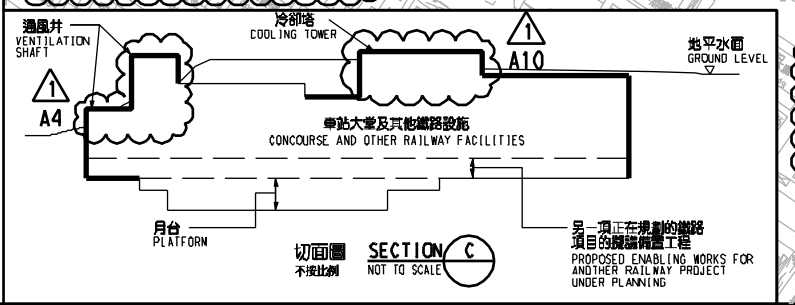

PLT DRW: X:\L\0\KTE-G03\0006\3.dgn
PRINTED BY: ftkk
FILENAME: X:\L\0\KTE-G03\0006\3.dgn