


說明 NOTES

此圖根據第 KTE-G04 號 (修改2) 圖則訂制, 以深綠色標明將暫時封閉的蕪湖街的部分行車道及行人路的路面。

THIS DRAWING IS PREPARED BASED ON DRAWING NO. KTE-G04 (REVISION 2) AND IS INTENDED TO SHOW WUHU STREET (HIGHLIGHTED IN DARK GREEN) OF WHICH PARTS OF THE CARRIAGEWAY AND FOOTPATH WIDTHS ARE TO BE TEMPORARILY CLOSED.

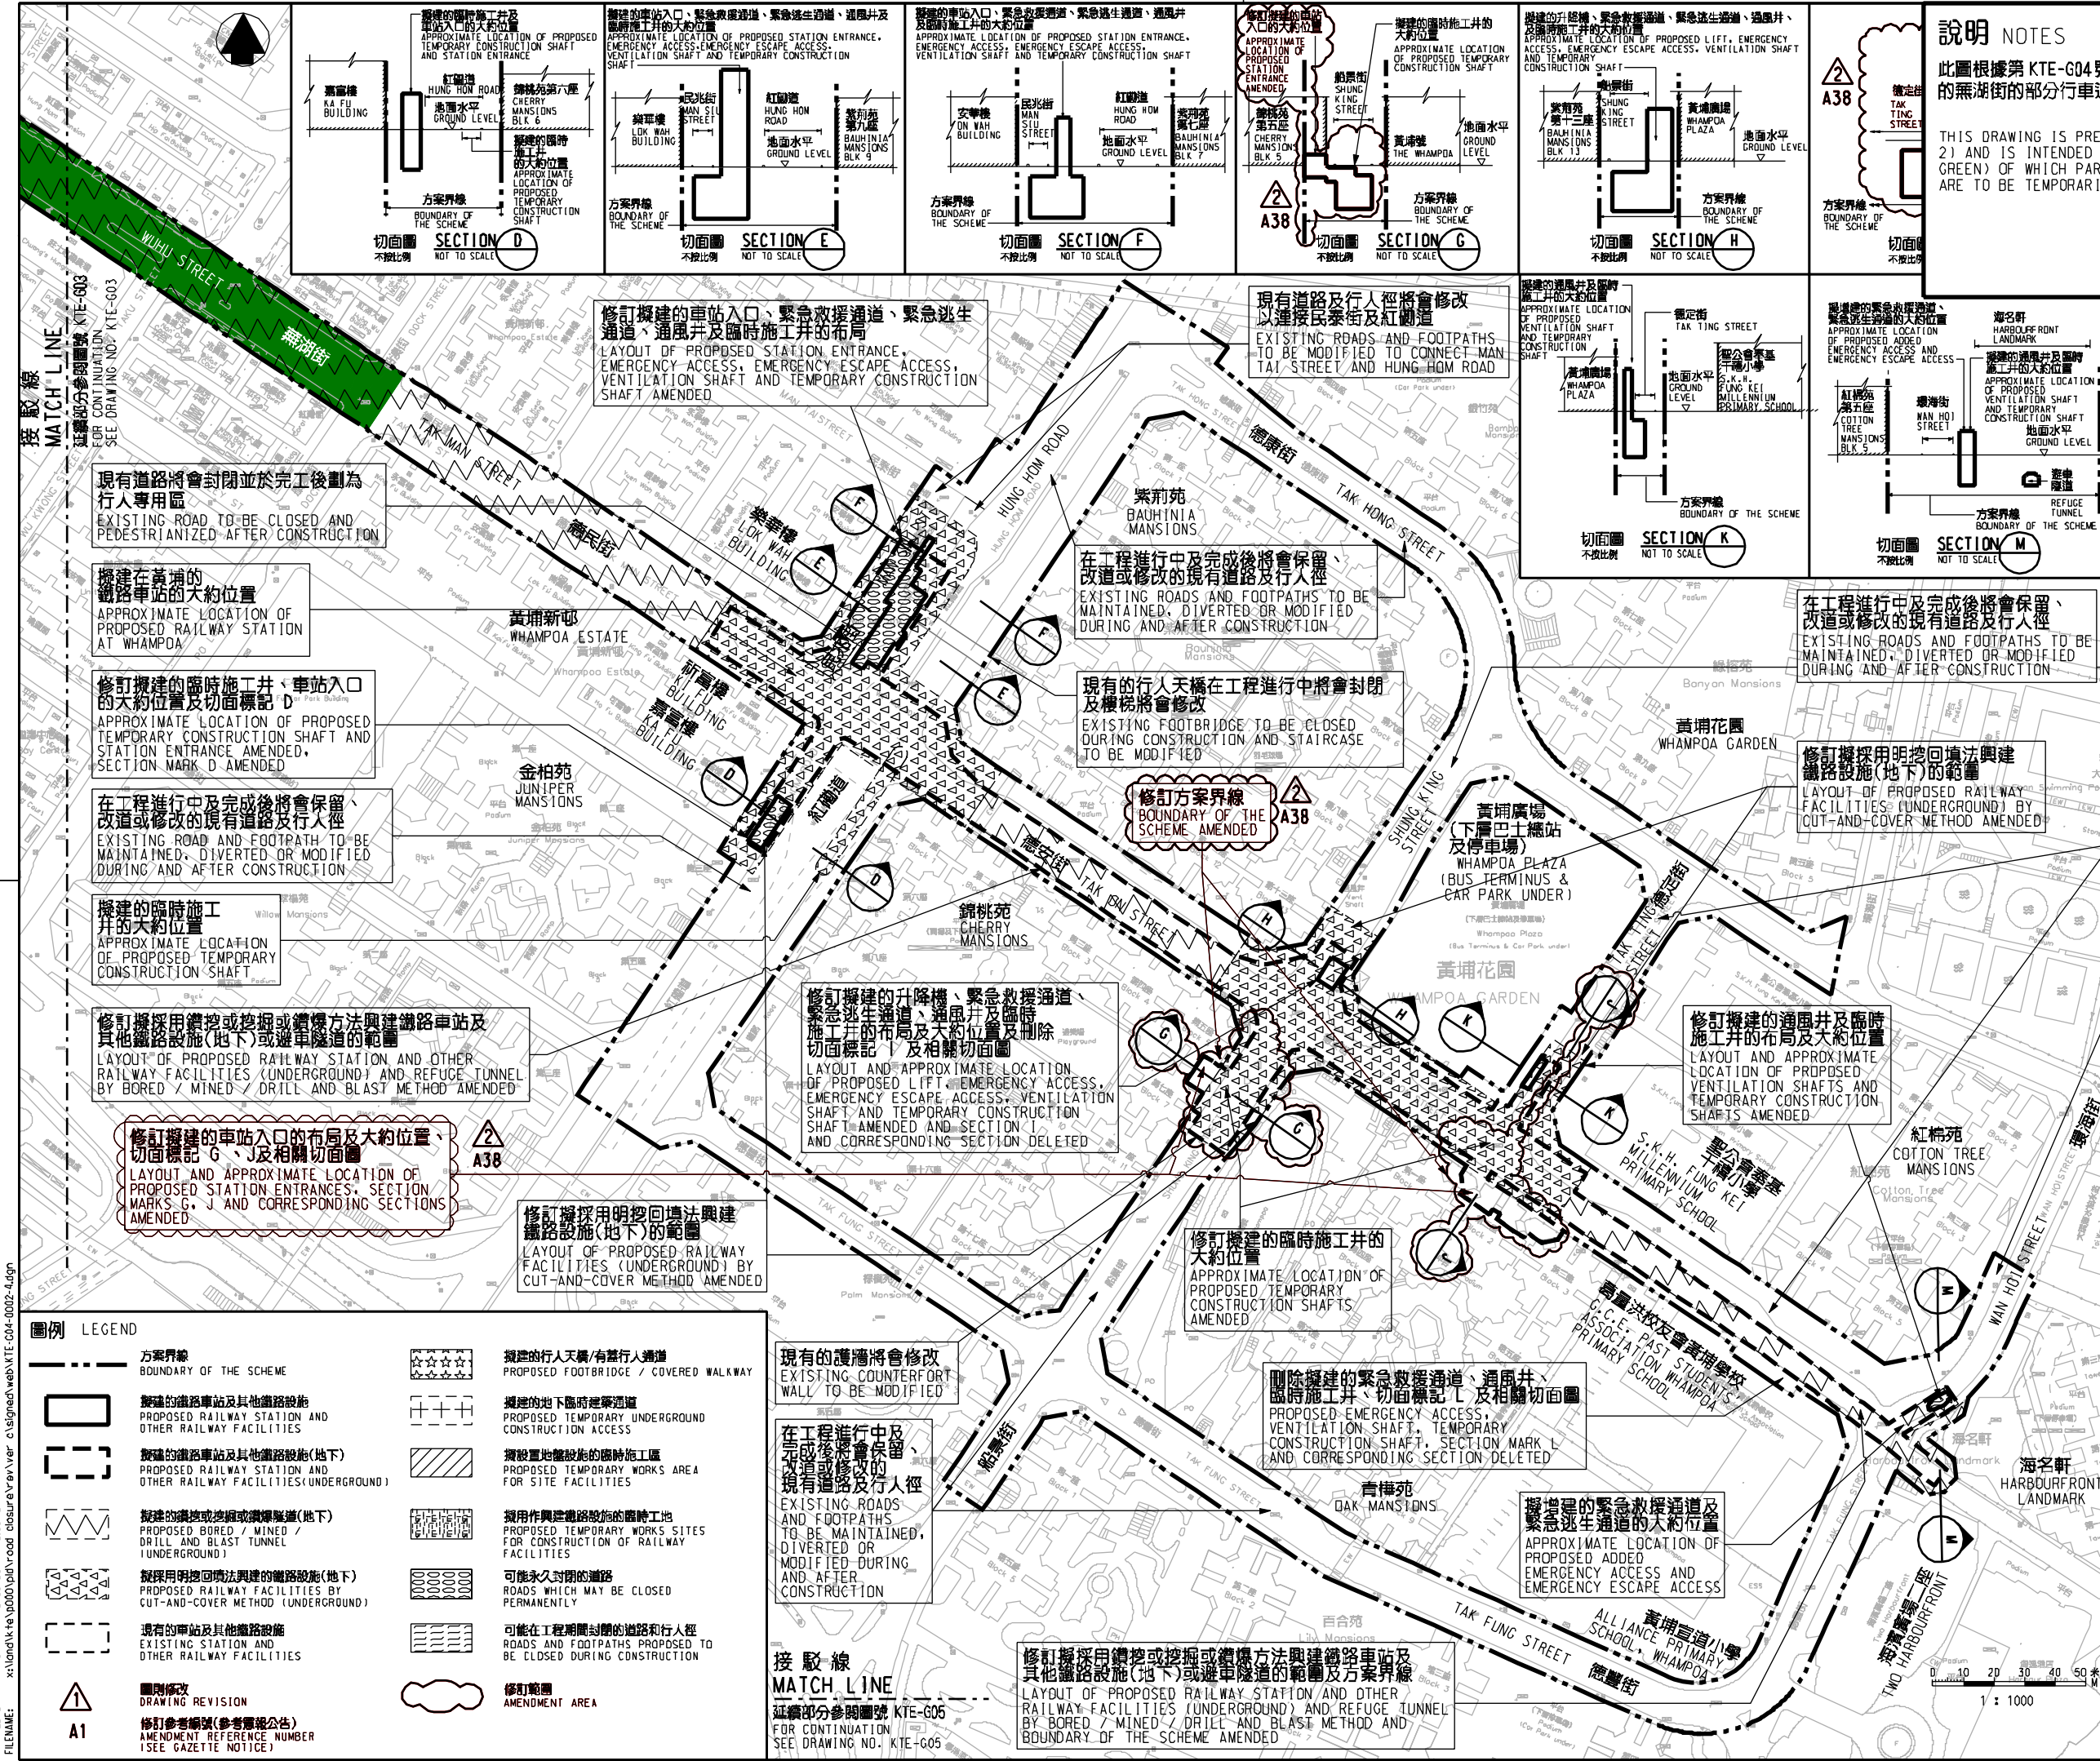

一般說明 GENERAL NOTES

1. 有關一般說明參閱圖號 KTE - G01。 FOR GENERAL NOTES, REFER TO DRAWING NO. KTE - G01.

修訂表 TABLE OF AMENDMENTS

修訂號 REV	日期 DATE	修訂人 BY	修訂內容 SUB	用途 APP	說明 DESCRIPTION

SIGNED

核准發出 APPROVED FOR ISSUE

11/9/2014

發出日期 DATE OF ISSUE

圖則名稱 DRAWING TITLE

鐵路條例(第519章) 觀塘線延線 暫時封閉蕪湖街

RAILWAYS ORDINANCE (CHAPTER 519) KWUN TONG LINE EXTENSION TEMPORARY CLOSURE OF WUHU STREET

圖號 DRAWING NO.

KTE/G04/002/4

比例 SCALE

1:1000 (A1)

或顯示 AS SHOWN

香港特別行政區政府
THE GOVERNMENT OF THE HONG KONG
SPECIAL ADMINISTRATIVE REGION

路政署
HIGHWAYS DEPARTMENT

鐵路拓展處
RAILWAY DEVELOPMENT OFFICE

Plot: 11/09/2014
Printed by: ftkko
Filename: x:\hono\k-te\p000\p000\p000\closure\rev\ver\c:\signed\web\kte-g04-0002-4.dgn