


說明 NOTES

此圖根據第 KTE-G03 號 (修改) 圖則訂制, 以綠色標明將永久封閉橫跨漆咸道北的現有行人天橋, 以紅色標明將暫時封閉橫跨漆咸道北的新建行人天橋的部分橋面, 及以黃色標明將暫時封閉的漆咸道北的行人道及部分行人路路面的路面。

THIS DRAWING IS PREPARED BASED ON DRAWING NO. KTE-G03 (REVISION 1) AND IS INTENDED TO SHOW THE EXISTING FOOTBRIDGE ACROSS CHATHAM ROAD NORTH (HIGHLIGHTED IN GREEN) TO BE PERMANENTLY CLOSED, THE NEW FOOTBRIDGE ACROSS CHATHAM ROAD NORTH (HIGHLIGHTED IN RED) OF WHICH PARTS OF THE FOOTBRIDGE DECK ARE TO BE TEMPORARILY CLOSED, AND THE SECTION OF CHATHAM ROAD NORTH (HIGHLIGHTED IN YELLOW) OF WHICH THE CARRIAGEWAY AND PARTS OF THE FOOTPATH WIDTHS ARE TO BE TEMPORARILY CLOSED.

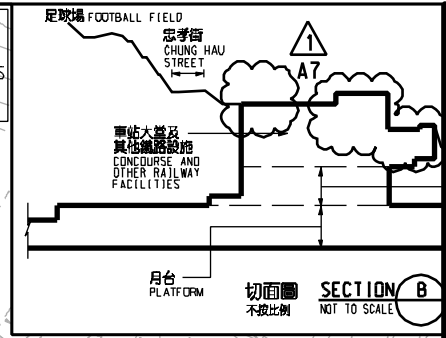

一般說明 GENERAL NOTES

有關一般說明請參閱圖號 KTE - G01。

1. FOR GENERAL NOTES, REFER TO DRAWING NO. KTE - G01.

修訂表
TABLE OF AMENDMENTS

修訂號	日期	修訂人	修訂內容	說明	
REV	DATE	BY	SUB	APP	DESCRIPTION

SIGNED

核准發出
APPROVED FOR ISSUE

15/12/2014

發出日期 DATE OF ISSUE

楊港生 YEUNG KONG SANG
總工程師 / 鐵路發展 1-3
CHIEF ENGINEER / RAILWAY DEVELOPMENT 1-3
HIGHWAYS DEPARTMENT

圖則名稱 DRAWING TITLE
鐵路條例 (第519章) 觀塘線延伸
RAILWAYS ORDINANCE (CHAPTER 519) KWUN TONG LINE EXTENSION

永久封閉橫跨漆咸道北的現有行人天橋, 暫時封閉部分橫跨漆咸道北的新建行人天橋, 以及暫時封閉漆咸道北路段

PERMANENT CLOSURE OF THE EXISTING FOOTBRIDGE ACROSS CHATHAM ROAD NORTH, TEMPORARY CLOSURE OF PART OF THE NEW FOOTBRIDGE ACROSS CHATHAM ROAD NORTH AND TEMPORARY CLOSURE OF A SECTION OF CHATHAM ROAD NORTH

圖號 DRAWING NO.
KTE/G03/0007/1

比例 SCALE
1:1000 (A1)
或前顯示
OR AS SHOWN


香港特別行政區政府
THE GOVERNMENT OF THE HONG KONG
SPECIAL ADMINISTRATIVE REGION

路政署
HIGHWAYS DEPARTMENT

鐵路拓展處
RAILWAY DEVELOPMENT OFFICE

圖例 LEGEND

	方案界線 BOUNDARY OF THE SCHEME		擬建的行人天橋/有蓋行人通道 PROPOSED FOOTBRIDGE / COVERED WALKWAY
	擬建的鐵路車站及其他鐵路設施 PROPOSED RAILWAY STATION AND OTHER RAILWAY FACILITIES		擬建的地下臨時建築通道 PROPOSED TEMPORARY UNDERGROUND CONSTRUCTION ACCESS
	擬建的鐵路車站及其他鐵路設施(地下) PROPOSED RAILWAY STATION AND OTHER RAILWAY FACILITIES (UNDERGROUND)		擬設置臨時設施的臨時施工區 PROPOSED TEMPORARY WORKS AREA FOR SITE FACILITIES
	擬建的鑽地或掘或鑽爆隧道(地下) PROPOSED BORED / MINED / BLAST TUNNEL (UNDERGROUND)		擬用作興建鐵路設施的臨時工地 PROPOSED TEMPORARY WORKS SITES FOR CONSTRUCTION OF RAILWAY FACILITIES
	擬採用明挖回填法興建的鐵路設施(地下) PROPOSED RAILWAY FACILITIES BY CUT-AND-COVER METHOD (UNDERGROUND)		可能永久封閉的道路 ROADS WHICH MAY BE CLOSED PERMANENTLY
	現有的車站及其他鐵路設施 EXISTING STATION AND OTHER RAILWAY FACILITIES		可能在工程期間封閉的道路和行人徑 ROADS AND FOOTPATHS PROPOSED TO BE CLOSED DURING CONSTRUCTION
	圖則修改 DRAWING REVISION		修訂範圍 AMENDMENT REFERENCE NUMBER
	修訂參考編號(參考憲報公告) AMENDMENT REFERENCE NUMBER (SEE GAZETTE NOTICE)		

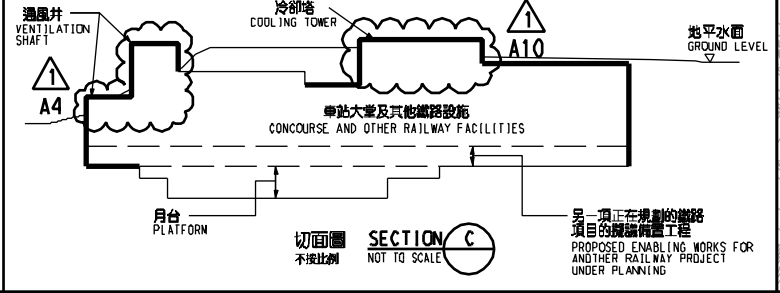

Plot No. 15049
Printed by: ftko
File Name: X:\Landing\KTE-G03\0007\0007.dwg