

**位置圖 LOCATION PLAN**  
不設比例 NOT TO SCALE

- 一般說明 GENERAL NOTES**
1. 切面圖所示道路設施的形狀和輪廓均屬示意性質。GEOMETRY AND CONFIGURATION OF RAILWAY FACILITIES SHOWN IN SECTIONS ARE SCHEMATIC.
  2. 所有在方案界線內的道路(包括行車道、行人徑及露天地方),無論有否在圖則中顯示,都有可能永久或暫時封閉或大規模改動。ALL ROADS INCLUDING CARRIAGEWAYS, FOOTPATHS AND OPEN PLACES WITHIN THE BOUNDARY OF THE SCHEME, WHETHER OR NOT SHOWN ON THE DRAWINGS, VEHICULAR AND PEDESTRIAN ACCESSES INCLUDING MEANS OF ESCAPE TO AND FROM ALL BUILDINGS WITHIN OR ADJACENT TO THE BOUNDARY OF THE SCHEME ARE TO BE MAINTAINED.
  3. 除非圖則中特別註明,否則在方案界線內,或與方案界線毗鄰的所有建築物的汽車通道及行人通道,包括逃生路徑,將會保留。UNLESS NOTED OTHERWISE ON THE DRAWINGS, VEHICULAR AND PEDESTRIAN ACCESSES INCLUDING MEANS OF ESCAPE TO AND FROM ALL BUILDINGS WITHIN OR ADJACENT TO THE BOUNDARY OF THE SCHEME ARE TO BE MAINTAINED.
  4. 所有水平均為約數,以求為單位,並高於香港的主水平基準。ALL LEVELS ARE APPROXIMATE AND IN METRES ABOVE HONG KONG PRINCIPAL DATUM (M.P.D.).
  5. 圖則顯示的建造方法分界線只是大略位置,有關界線可因應當時的地盤情況而作出改動。BOUNDARIES SHOWN IN DRAWINGS FOR THE CONSTRUCTION METHODS TO BE CARRIED OUT ARE APPROXIMATE ONLY. THESE BOUNDARIES MAY BE ALTERED ON SITE TO SUIT PREVAILING SITE CONDITIONS.

- 一般說明 GENERAL NOTES**
1. 有關一般說明參閱圖號 LTS-G01。FOR GENERAL NOTES, REFER TO DRAWING NO. LTS-G01.

**一般說明 GENERAL NOTES**  
1. 有關一般說明參閱圖號 LTS-G01。  
FOR GENERAL NOTES, REFER TO DRAWING NO. LTS-G01.

更改 REV	日期 DATE	批准 BY	檢核 SUB	審核 APP	說明 DESCRIPTION

**SIGNED**

准備及發出  
APPROVED FOR ISSUE

5/12/2016

發出日期 DATE OF ISSUE

圖則名稱 DRAWING TITLE  
**鐵路條例(第519章)  
港鐵灣仔站利東街行人隧道  
永久封閉部分修頓遊樂場; 以及暫時封  
閉部分修頓遊樂場**

**鐵路條例(第519章)  
港鐵灣仔站利東街行人隧道  
永久封閉部分修頓遊樂場; 以及暫時封  
閉部分修頓遊樂場**

RAILWAYS ORDINANCE (CHAPTER 519)  
MTR WAN CHAI STATION LEE TUNG STREET SUBWAY  
PERMANENT CLOSURE OF PARTS OF SOUTHERN  
PLAYGROUND;  
AND TEMPORARY CLOSURE OF PARTS OF SOUTHERN  
PLAYGROUND

圖號 DRAWING NO.  
**LTS/G01/0001/4**


比例 SCALE  
1:500 (A1)  
或顯示  
OR  
AS SHOWN



**說明 NOTES**

此圖根據第 LTS-G01 號圖則訂制, 以紅色標明將永久封閉的部分修頓遊樂場, 反以黃色標明將暫時封閉的部分修頓遊樂場。

THIS DRAWING IS PREPARED BASED ON DRAWING NO. LTS-G01 AND IS INTENDED TO SHOW THE PERMANENT CLOSURE OF PARTS OF SOUTHERN PLAYGROUND (HIGHLIGHTED IN RED), AND THE TEMPORARY CLOSURE OF PARTS OF SOUTHERN PLAYGROUND (HIGHLIGHTED IN YELLOW).

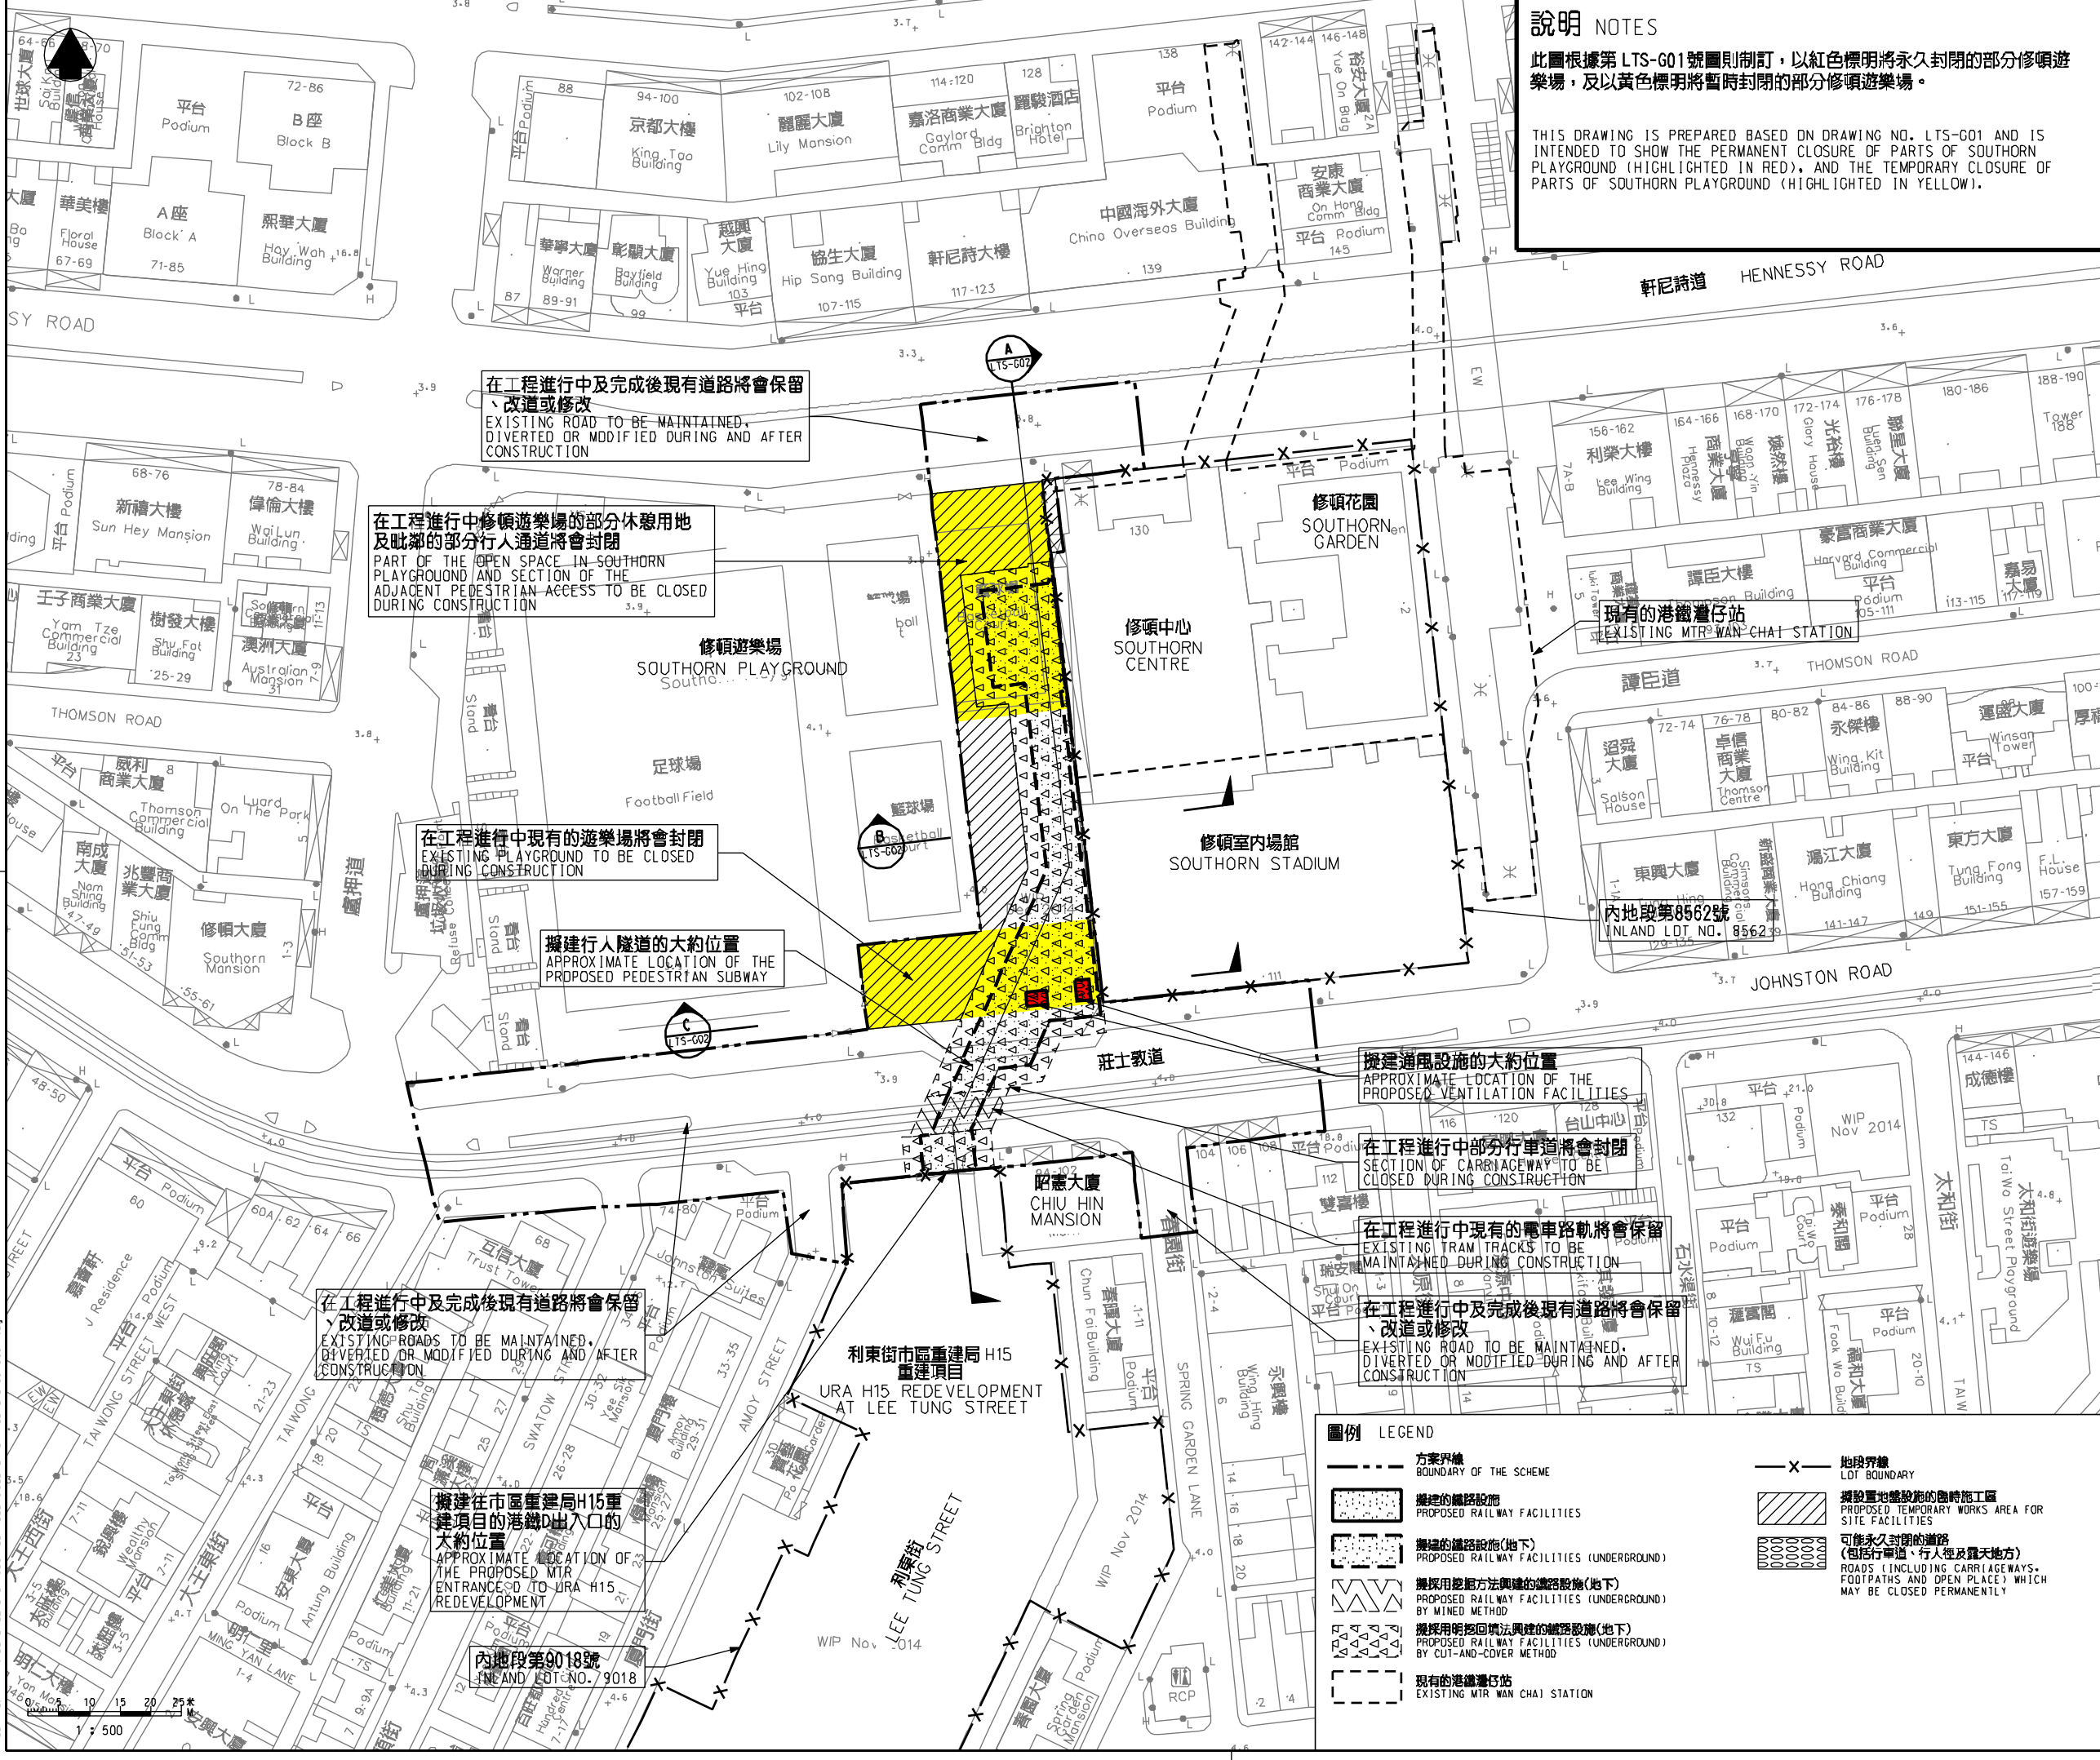

在工程進行中及完成後現有道路將會保留、改道或修改  
EXISTING ROAD TO BE MAINTAINED, DIVERTED OR MODIFIED DURING AND AFTER CONSTRUCTION

在工程進行中修頓遊樂場的部分休憩用地及毗鄰的部分行人通道將會封閉  
PART OF THE OPEN SPACE IN SOUTHERN PLAYGROUND AND SECTION OF THE ADJACENT PEDESTRIAN ACCESS TO BE CLOSED DURING CONSTRUCTION

在工程進行中現有的遊樂場將會封閉  
EXISTING PLAYGROUND TO BE CLOSED DURING CONSTRUCTION

擬建行人隧道的大約位置  
APPROXIMATE LOCATION OF THE PROPOSED PEDESTRIAN SUBWAY

在工程進行中及完成後現有道路將會保留、改道或修改  
EXISTING ROADS TO BE MAINTAINED, DIVERTED OR MODIFIED DURING AND AFTER CONSTRUCTION

擬建往市區重建局H15重建項目的港鐵出入口的大約位置  
APPROXIMATE LOCATION OF THE PROPOSED MTR ENTRANCE TO URA H15 REDEVELOPMENT

內地段第9018號  
INLAND LOT NO. 9018

擬建通風設施的大約位置  
APPROXIMATE LOCATION OF THE PROPOSED VENTILATION FACILITIES

在工程進行中部分行車道將會封閉  
SECTION OF CARRIAGEWAY TO BE CLOSED DURING CONSTRUCTION

在工程進行中現有的電車路軌將會保留  
EXISTING TRAM TRACKS TO BE MAINTAINED DURING CONSTRUCTION

在工程進行中及完成後現有道路將會保留、改道或修改  
EXISTING ROAD TO BE MAINTAINED, DIVERTED OR MODIFIED DURING AND AFTER CONSTRUCTION

**圖例 LEGEND**

- 方案界線 BOUNDARY OF THE SCHEME
- 擬建的鐵路設施 PROPOSED RAILWAY FACILITIES
- 擬建的鐵路設施(地下) PROPOSED RAILWAY FACILITIES (UNDERGROUND)
- 擬採用掘坑法興建的鐵路設施(地下) PROPOSED RAILWAY FACILITIES (UNDERGROUND) BY MINED METHOD
- 擬採用明挖回填法興建的鐵路設施(地下) PROPOSED RAILWAY FACILITIES (UNDERGROUND) BY CUT-AND-COVER METHOD
- 現有的港鐵灣仔站 EXISTING MTR WAN CHAI STATION
- 地段界線 LDT BOUNDARY
- 擬設置地盤設施的臨時施工區 PROPOSED TEMPORARY WORKS AREA FOR SITE FACILITIES
- 可能永久封閉的道路(包括行車道、行人徑及露天地方) ROADS (INCLUDING CARRIAGEWAYS, FOOTPATHS AND OPEN PLACE) WHICH MAY BE CLOSED PERMANENTLY

EX:lib\p1v18\vb.pr\inter.plt  
 PRINTED BY: ftkko 05/12/2016 15:31:36  
 FILENAME: XS:Lan\NL\LTS\G0100.PLD\Road Closure REV\Map\LTS-G01-0001-4.dgn