

**圖例 LEGEND**

- 方案界線  
BOUNDARY OF THE SCHEME
- 可被收回的地層  
UNDERGROUND STRATA PROPOSED TO BE RESUMED
- 可被收回的地層 (在該地層內的任何現有樁柱及地基將不會被收回)  
UNDERGROUND STRATA PROPOSED TO BE RESUMED (ANY EXISTING PILES AND FOUNDATIONS LOCATED WITHIN SUCH STRATA WILL NOT BE RESUMED)
- 擬建的鐵路車站及其他鐵路設施(地下)  
PROPOSED RAILWAY STATION AND OTHER RAILWAY FACILITIES (UNDERGROUND)
- 擬建的車站/車站入口/通風大樓/通風井/其他鐵路設施或永久建築物  
PROPOSED RAILWAY STATION/STATION ENTRANCES/VENTILATION BUILDINGS/VENTILATION SHAFTS/OTHER RAILWAY FACILITIES OR PERMANENT STRUCTURES
- 地段界線  
LOT BOUNDARY
- 參線標記  
REFERENCE LINE MARK
- 參線  
REFERENCE LINE

- 一般說明 GENERAL NOTES**
- 有關一般說明參閱圖號 SCL-G01。  
FOR GENERAL NOTES, REFER TO DRAWING NO. SCL-G01.
  - 收回地層的細節在圖則第SCL-U08號顯示。  
DETAILS OF UNDERGROUND STRATA RESUMPTION ARE SHOWN IN DRAWING NOS. SCL-U08.
  - 收回的地層在圖則第SCL-U01至SCL-U07號中以參線的切面立視圖顯示。  
UNDERGROUND STRATA TO BE RESUMED ARE SHOWN IN THE SECTIONAL ELEVATION ALONG THE REFERENCE LINE IN DRAWING NOS. SCL-U01 TO SCL-U07.
  - 沿參線的切面立視圖顯示的正/負主水平基準均為約數。  
THE +/- mPDs SHOWN IN THE SECTIONAL ELEVATION ALONG REFERENCE LINE ARE APPROXIMATE.
  - 圖則顯示於可被收回的地層的任何現有公用設施將不會被收回。  
ANY EXISTING UTILITIES LOCATED WITHIN THE UNDERGROUND STRATA PROPOSED TO BE RESUMED WILL NOT BE RESUMED.

**修訂表 TABLE OF AMENDMENTS**



修訂	日期	繪圖	類別	負責	說明
REV	DATE	BY	SUB	APP	DESCRIPTION

**SIGNED**

批准發出  
APPROVED FOR ISSUE

10 NOV 2010  
發出日期 DATE OF ISSUE

伍德榮 NG TAK WING  
路政署  
鐵路拓展處處長(1)  
GOVERNMENT ENGINEER/  
RAILWAY DEVELOPMENT (1)  
HIGHWAYS DEPARTMENT

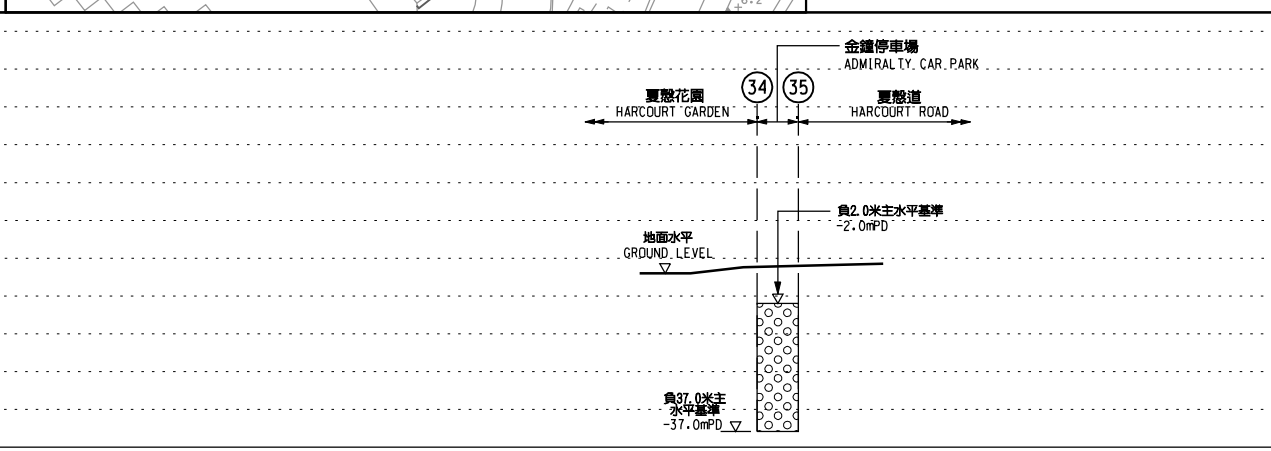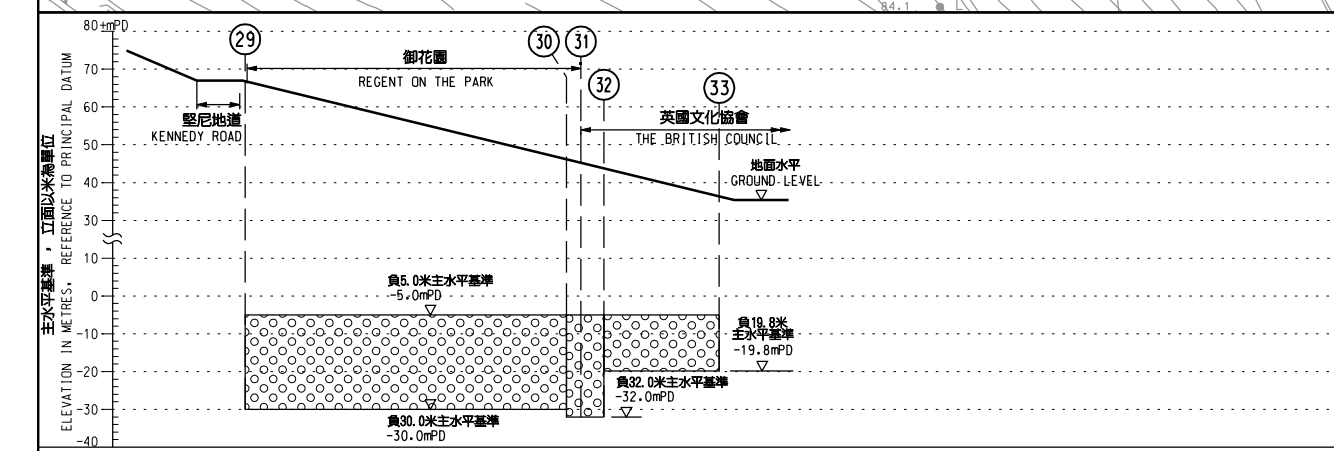

圖則名稱 DRAWING TITLE  
**鐵路條例(第519章)  
沙田至中環線  
收回地層圖則  
8頁的第6頁**

RAILWAYS ORDINANCE (CHAPTER 519)  
SHATIN TO CENTRAL LINK  
UNDERGROUND STRATA RESUMPTION PLAN  
SHEET 6 OF 8

圖號 DRAWING NO. SCL-U06

比例 SCALE 1:500 (A1) 或如顯示 OR AS SHOWN

**香港特別行政區政府**  
THE GOVERNMENT OF THE HONG KONG  
SPECIAL ADMINISTRATIVE REGION

**路政署**  
HIGHWAYS DEPARTMENT

**鐵路拓展處**  
RAILWAY DEVELOPMENT OFFICE

沿參線的切面立視圖 SECTIONAL ELEVATION ALONG REFERENCE LINE 不按比例 NOT TO SCALE