
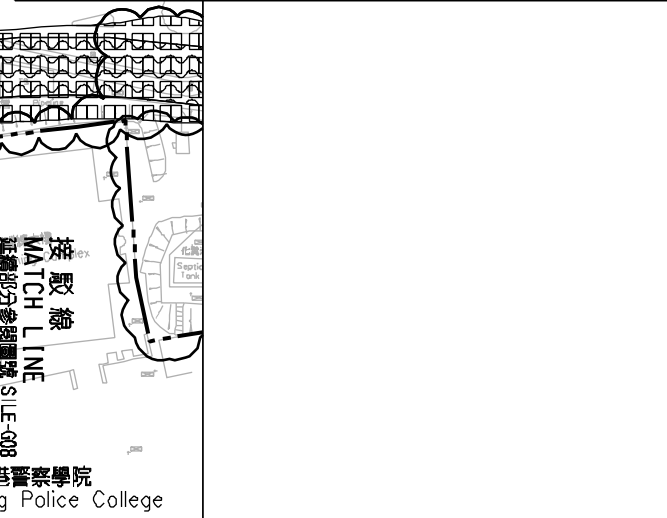


### 說明 NOTES

此圖根據第 SILE-G09 (修改) 圖則訂制, 以橙色標明將暫時封閉毗鄰南朗山道休憩處的露天地方(近黃竹坑道), 及以綠色標明將暫時封閉毗鄰南朗山道休憩處的部分露天地方(近香葉道)。

THIS DRAWING IS PREPARED BASED ON DRAWING NO. SILE-G09 (REVISION 1) AND IS INTENDED TO SHOW THE TEMPORARY CLOSURE OF THE OPEN PLACE ADJACENT TO NAM LONG SHAN ROAD SITTING-OUT AREA (NEAR WONG CHUK HANG ROAD) (HIGHLIGHTED IN ORANGE), AND THE TEMPORARY PARTIAL CLOSURE OF THE OPEN PLACE ADJACENT TO NAM LONG SHAN ROAD SITTING-OUT AREA (NEAR HEUNG YIP ROAD) (HIGHLIGHTED IN GREEN).

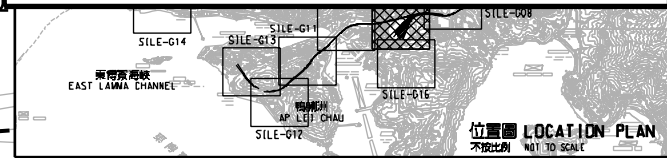

### 圖例 LEGEND

- 方案界線: BOUNDARY OF THE SCHEME
- 擬建的車站及其他鐵路設施: PROPOSED STATION AND OTHER RAILWAY FACILITIES
- 擬建的車站及其他鐵路設施(地下): PROPOSED STATION AND OTHER RAILWAY FACILITIES (UNDERGROUND)
- 擬採用鑽挖或掘進或鑽爆的鐵路設施或隧道(地下): PROPOSED RAILWAY FACILITIES/TUNNEL BY BORED / MINED / DRILL AND BLAST METHOD (UNDERGROUND)
- 擬採用明挖法興建之鐵路設施或隧道(地下): PROPOSED RAILWAY FACILITIES/TUNNEL BY CUT-AND-COVER METHOD (UNDERGROUND)
- 可能永久封閉的道路(包括行車道和行人徑) WHICH MAY BE CLOSED PERMANENTLY
- 擬建的鐵路高架橋: PROPOSED RAILWAY VIADUCT
- 現有的行人天橋將受影響: EXISTING FOOTBRIDGE TO BE AFFECTED
- 擬建的臨時行人天橋/地面行人過路處: PROPOSED TEMPORARY FOOTBRIDGE / AT-GRADE PEDESTRIAN CROSSING
- 擬建的行人天橋: PROPOSED FOOTBRIDGE
- 可能在其上進行填海工程或其他工程的政府前灘或海床 OVER OR UPON WHICH RECLAMATION OR OTHER WORKS MAY BE CARRIED OUT
- 現有的車站及其他鐵路設施: EXISTING STATION AND OTHER RAILWAY FACILITIES
- 擬建的臨時架空輸送帶系統: PROPOSED TEMPORARY OVERHEAD CONVEYANCE SYSTEM
- 擬建的鐵路隧道入口: PROPOSED RAILWAY TUNNEL APPROACH
- 以主水平基準為依據之擬建路軌大約水平(米): PROPOSED APPROXIMATE TRACK LEVEL IN m P.D.
- 刪則修改: DRAWING REVISION
- 修訂參考編號(參看憲報或公告): AMENDMENT REFERENCE NUMBER (SEE GAZETTE NOTICE)
- 修訂範圍: AMENDMENT AREA

### 一般說明 GENERAL NOTES

1. 有關一般說明請參閱圖號 SILE - G01. FOR GENERAL NOTES, REFER TO DRAWING NO. SILE - G01.

修訂號	日期	修訂	核對	用途	說明
REV	DATE	BY	SUB	APP	DESCRIPTION

SIGNED

簽發日期 DATE OF ISSUE: 11/3/2016

圖則名稱 DRAWING TITLE: 鐵路條例(第519章) 南港島線(東段) 暫時封閉毗鄰南朗山道休憩處的露天地方

RAILWAYS ORDINANCE (CHAPTER 519)  
SOUTH ISLAND LINE (EAST)  
TEMPORARY CLOSURE OF THE OPEN PLACES ADJACENT TO NAM LONG SHAN ROAD SITTING-OUT AREA

圖號 DRAWING NO.: SILE/G09/0011/2

比例 SCALE: 1:1000 (A1)

香港特別行政區政府  
THE GOVERNMENT OF THE HONG KONG  
SPECIAL ADMINISTRATIVE REGION

路政署  
HIGHWAYS DEPARTMENT

鐵路拓展處  
RAILWAY DEVELOPMENT OFFICE

