


### 圖例 LEGEND

- 方案界線  
BOUNDARY OF THE SCHEME
- 擬建的車站及其他鐵路設施  
PROPOSED STATION AND OTHER RAILWAY FACILITIES
- 擬建的車站及其他鐵路設施(地下)  
PROPOSED STATION AND OTHER RAILWAY FACILITIES (UNDERGROUND)
- 擬採用鑽挖或鑽爆的鐵路設施或隧道(地下)  
PROPOSED RAILWAY FACILITIES/TUNNEL BY BORED / MINED / DRILL AND BLAST METHOD (UNDERGROUND)
- 擬採用明挖回填法興建的鐵路設施或隧道(地下)  
PROPOSED RAILWAY FACILITIES/TUNNEL BY CUT-AND-COVER METHOD (UNDERGROUND)
- 可能永久封閉的道路(包括行車道及行人徑)  
ROADS (INCLUDING CARRIAGEWAY AND FOOTPATH) WHICH MAY BE CLOSED PERMANENTLY
- 擬建的鐵路高架橋  
PROPOSED RAILWAY VIADUCT
- 現有的行人天橋將受影響  
EXISTING FOOTBRIDGE TO BE AFFECTED
- 擬建的臨時行人天橋/地面行人過路處  
PROPOSED TEMPORARY FOOTBRIDGE / AT-GRADE PEDESTRIAN CROSSING
- 擬建的行人天橋  
PROPOSED FOOTBRIDGE
- 可能在其上進行填海工程或其他工程的政府前灘或海床  
GOVERNMENT FORESHORE OR SEABED OVER OR UPON WHICH RECLAMATION OR OTHER WORKS MAY BE CARRIED OUT
- 現有的車站及其他鐵路設施  
EXISTING STATION AND OTHER RAILWAY FACILITIES
- 擬建的臨時架空輸送帶系統  
PROPOSED TEMPORARY OVERHEAD CONVEYANCE SYSTEM
- 擬建的鐵路隧道入口  
PROPOSED RAILWAY TUNNEL APPROACH
- 以主水平基準為依據之擬建路軌  
大約水平(米)  
PROPOSED APPROXIMATE TRACK LEVEL IN m P.D.
- 圖則修改  
DRAWING REVISION
- 修訂參考編號(參考憲報公告)  
AMENDMENT REFERENCE NUMBER (SEE GAZETTE NOTICE)
- 修訂範圍  
AMENDMENT AREA

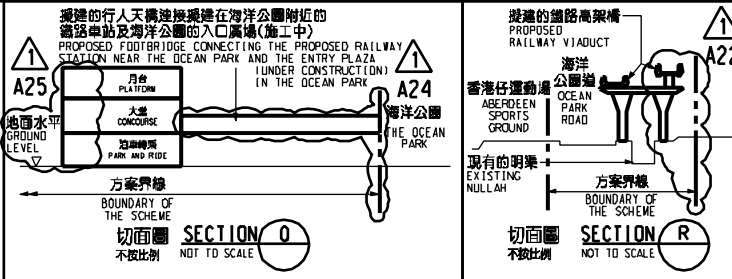


### 說明 NOTES

此圖根據第SILE-G08號(修改)圖則制訂,以紅色標明將暫時封閉的海洋公園道與海洋公園入口之間的部分私家路的行車道及行人路路的路面。

THIS DRAWING IS PREPARED BASED ON DRAWING NO. SILE-G08 (REVISION 1) AND IS INTENDED TO SHOW A SECTION OF THE PRIVATE ROAD (HIGHLIGHTED IN RED) BETWEEN OCEAN PARK ROAD AND THE ENTRANCE OF THE OCEAN PARK OF WHICH PARTS OF THE CARRIAGEWAY AND FOOTPATH WIDTHS ARE TO BE TEMPORARILY CLOSED.

位置圖 LOCATION PLAN  
不依比例 NOT TO SCALE

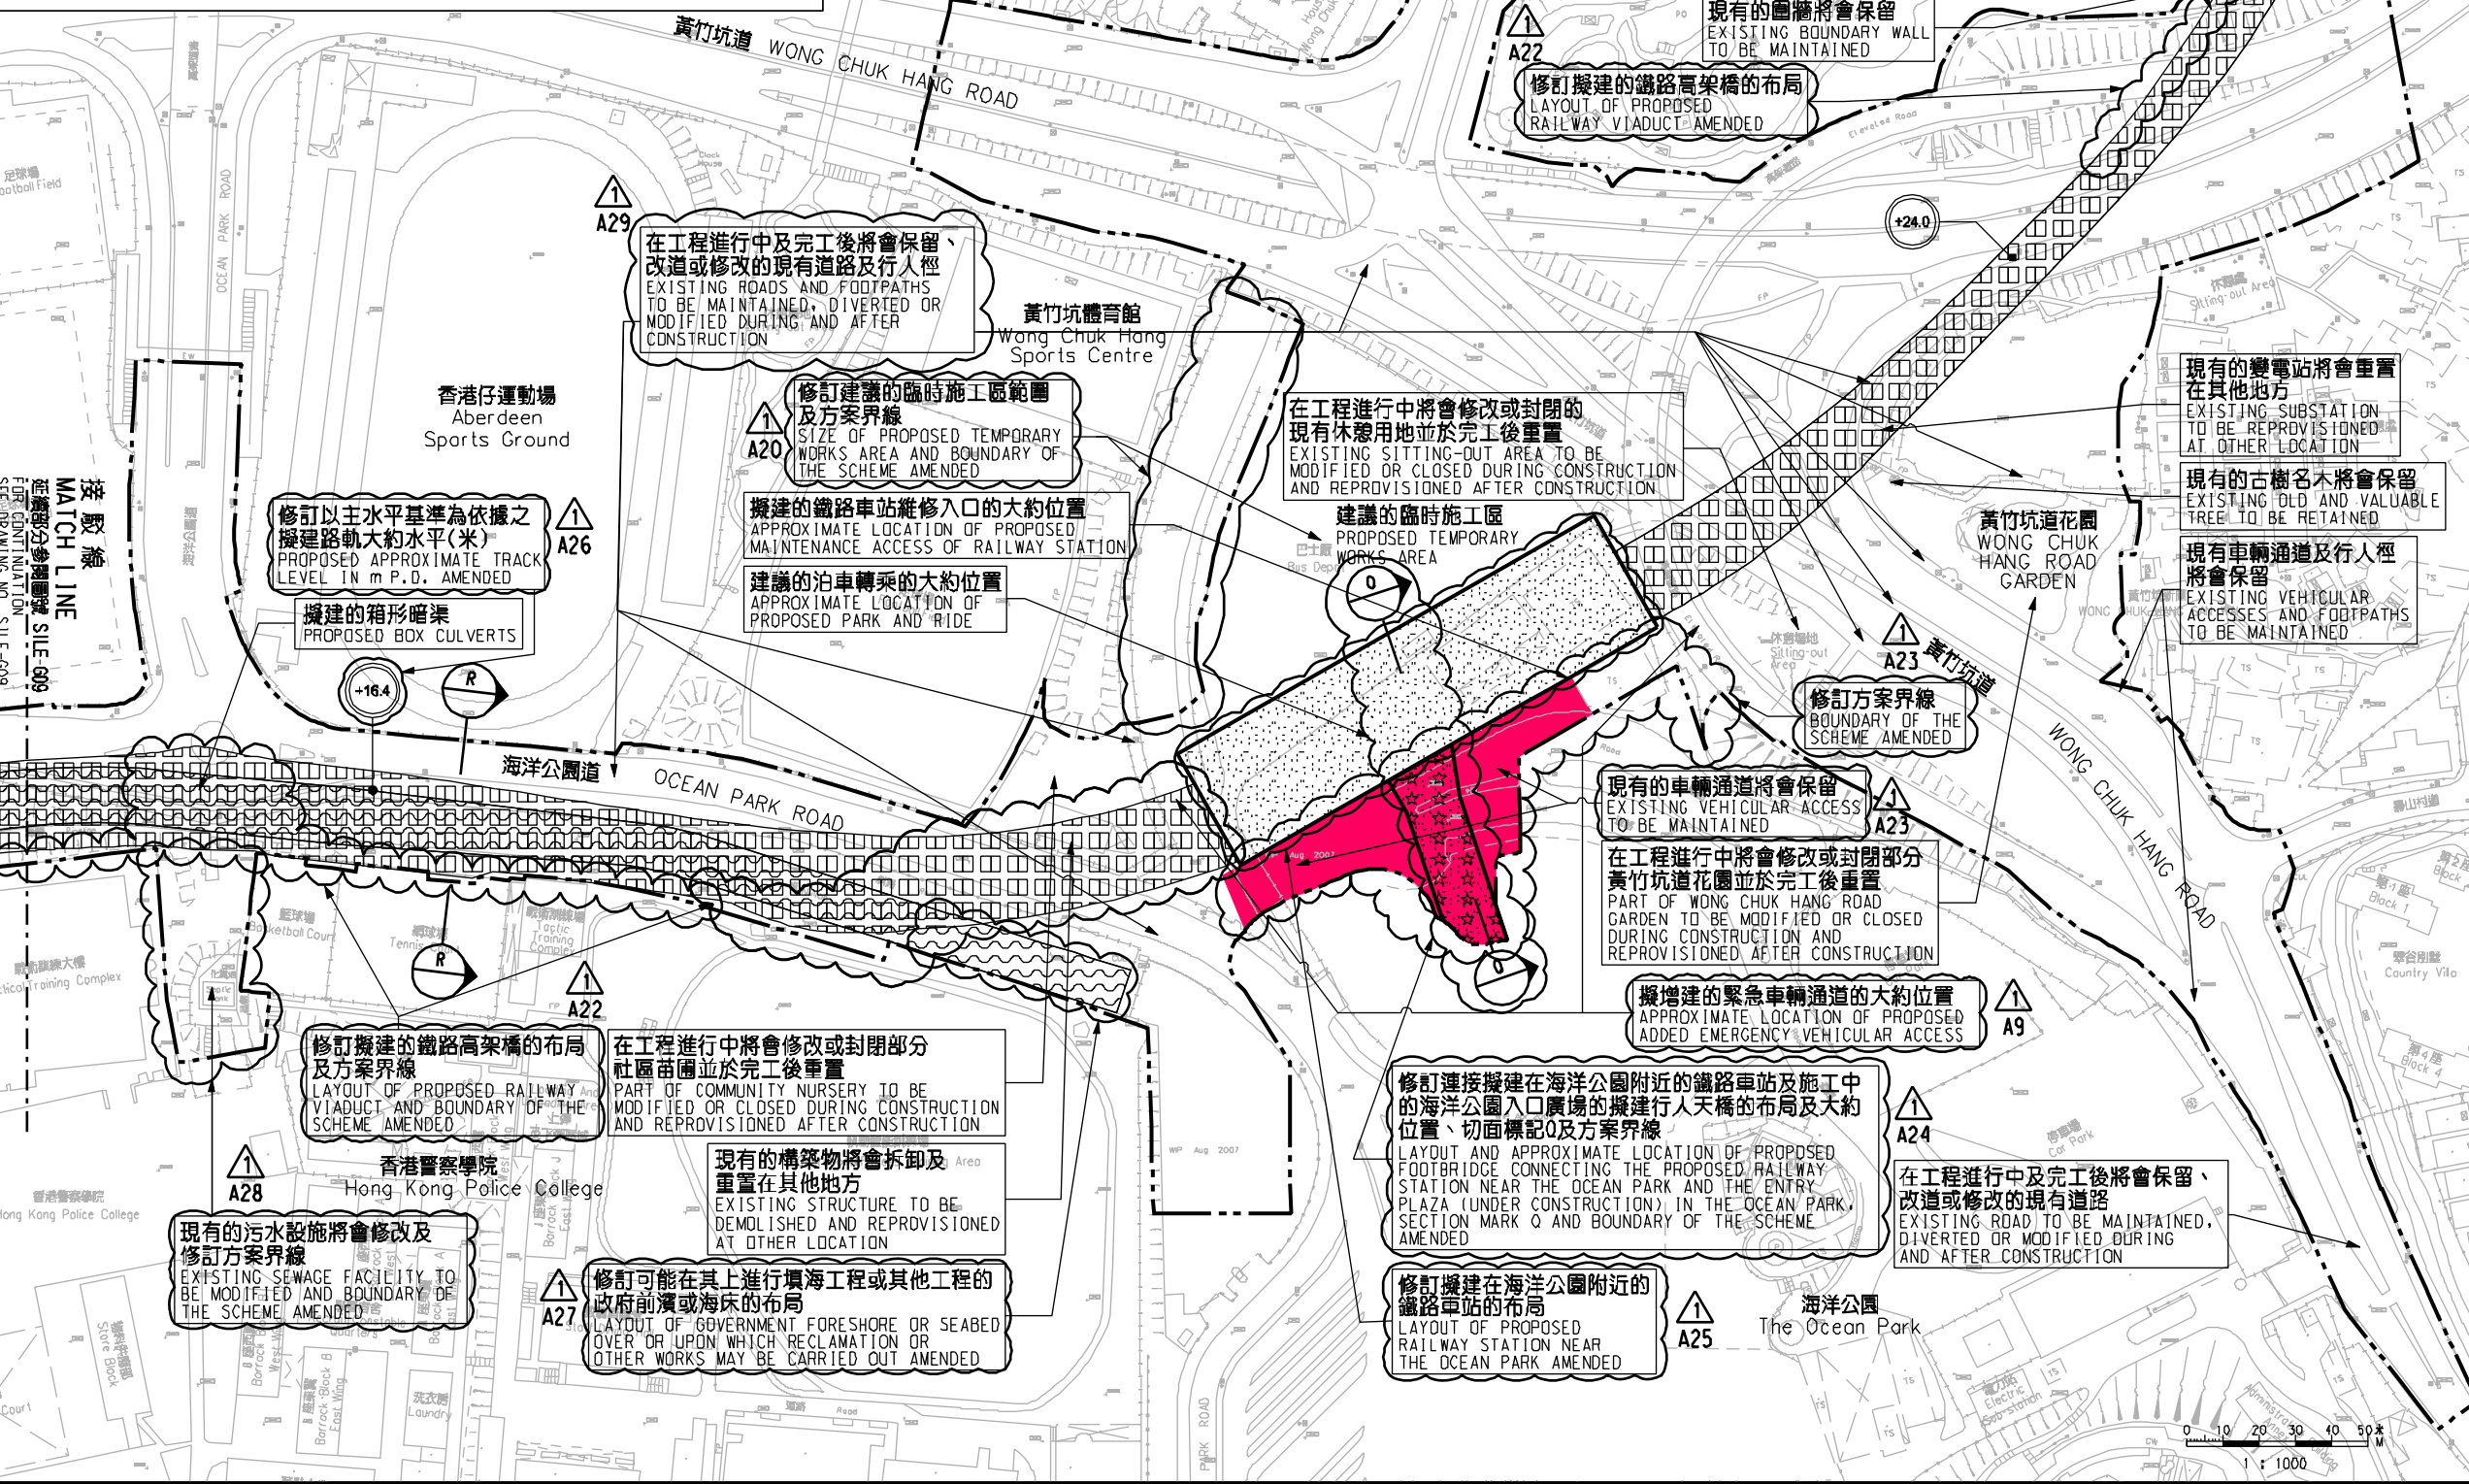

### 一般說明 GENERAL NOTES

1. 有關一般說明參閱圖號 SILE - G01.  
FOR GENERAL NOTES, REFER TO DRAWING NO. SILE - G01.

### 修訂表 TABLE OF AMENDMENTS

修訂號	日期	修訂	原因	說明	
REV	DATE	BY	SUB	APP	DESCRIPTION

SIGNED  
31/12/2013

核准發出 APPROVED FOR ISSUE  
發出日期 DATE OF ISSUE

圖則名稱 DRAWING TITLE  
鐵路條例(第519章)  
南港島線(東段)  
暫時封閉海洋公園道與海洋公園入口之間的私家路路

RAILWAYS ORDINANCE (CHAPTER 519)  
SOUTH ISLAND LINE (EAST)  
TEMPORARY CLOSURE OF A SECTION OF THE PRIVATE ROAD BETWEEN OCEAN PARK ROAD AND THE ENTRANCE OF THE OCEAN PARK

圖號 DRAWING NO. SILE/G08/0010/3  
比例 SCALE 1:1000 (A1)  
或顯示 AS SHOWN

香港特別行政區政府  
THE GOVERNMENT OF THE HONG KONG  
SPECIAL ADMINISTRATIVE REGION  
路政署  
HIGHWAYS DEPARTMENT  
鐵路拓展處  
RAILWAY DEVELOPMENT OFFICE

E:\lib\Plot\1818\p1818\_r1\inter-p18  
 PRINTED BY: ftkko 07/07/2014 14:38:11  
 FILENAME: X:\Lan\SL\_P0000\PLD\road closure\rev\VER\_C\SIGNED\WEB\_SILE\_G08-000-3.dgn