


圖例 LEGEND


- 方案界線 BOUNDARY OF THE SCHEME
擬建的車站及其他鐵路設施 PROPOSED STATION AND OTHER RAILWAY FACILITIES
擬建的車站及其他鐵路設施(地下) PROPOSED STATION AND OTHER RAILWAY FACILITIES (UNDERGROUND)
擬建用鑽探或掘鑽或鑽孔的鐵路設施或隧道(地下) PROPOSED RAILWAY FACILITIES/TUNNEL BY BORED / MINED / DRILL AND BLAST METHOD (UNDERGROUND)
擬採用明挖回填法興建的鐵路設施或隧道(地下) PROPOSED RAILWAY FACILITIES/TUNNEL BY CUT-AND-COVER METHOD (UNDERGROUND)
可能永久封閉的道路(包括行人道和行人徑) ROADS (INCLUDING CARRIAGEWAY AND FOOTPATH) WHICH MAY BE CLOSED PERMANENTLY
擬建的鐵路高架橋 PROPOSED RAILWAY VIADUCT
現有的行人天橋將受影響 EXISTING FOOTBRIDGE TO BE AFFECTED
擬建的臨時行人天橋/地面行人過路處 PROPOSED TEMPORARY FOOTBRIDGE / AT-GRADE PEDESTRIAN CROSSING
擬建的行人天橋 PROPOSED FOOTBRIDGE

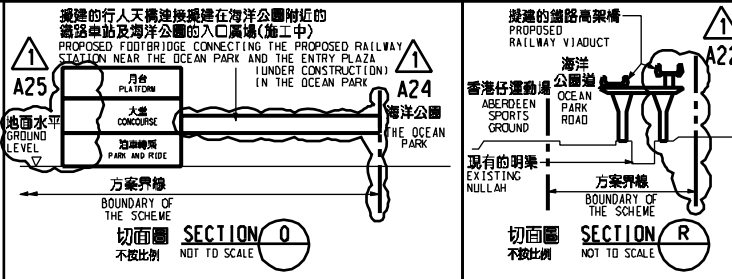

說明 NOTES

此圖根據第 SILE-G08 號 (修改) 圖則制訂, 分別以粉紅色和紅色標明將暫時封閉的部分香港仔運動場和部分黃竹坑道花園; 以橙色標明將暫時封閉位於黃竹坑道南面、黃竹坑道花園附近的休憩處; 以深紫色標明將暫時封閉香港仔隧道引道與黃竹坑道至香港仔隧道交界處附近的行人路及黃竹坑道花園北面的行人路, 及分別以杏色、黃色、淺綠色、深綠色、深藍色和淺藍色標明將暫時封閉的部分香港仔隧道引道附近的支路、海洋公園道、黃竹坑道、香港仔隧道引道、南風道和香葉道路段。

THIS DRAWING IS PREPARED BASED ON DRAWING NO. SILE-G08 (REVISION 1) AND IS INTENDED TO SHOW THE TEMPORARY CLOSURE OF PART OF ABERDEEN SPORTS GROUND AND PART OF WONG CHUK HANG ROAD GARDEN (HIGHLIGHTED IN PINK AND RED RESPECTIVELY), THE TEMPORARY CLOSURE OF THE SITTING-OUT AREA ON THE SOUTHERN SIDE OF WONG CHUK HANG ROAD NEAR WONG CHUK HANG ROAD GARDEN (HIGHLIGHTED IN ORANGE), THE TEMPORARY CLOSURE OF THE FOOTPATH NEAR THE JUNCTION OF ABERDEEN TUNNEL APPROACH ROAD AND THE SLIP ROAD FROM WONG CHUK HANG ROAD TO ABERDEEN TUNNEL, AND THE FOOTPATH ON THE NORTHERN SIDE OF WONG CHUK HANG ROAD GARDEN (HIGHLIGHTED IN DARK PURPLE), AND THE TEMPORARY PARTIAL CLOSURE OF SECTIONS OF SLIP ROADS NEAR ABERDEEN TUNNEL APPROACH ROAD, OCEAN PARK ROAD, WONG CHUK HANG ROAD, ABERDEEN TUNNEL APPROACH ROAD, NAM FUNG ROAD AND HEUNG YIP ROAD (HIGHLIGHTED IN BEIGE, YELLOW, LIGHT GREEN, DARK GREEN, DARK BLUE AND LIGHT BLUE RESPECTIVELY).

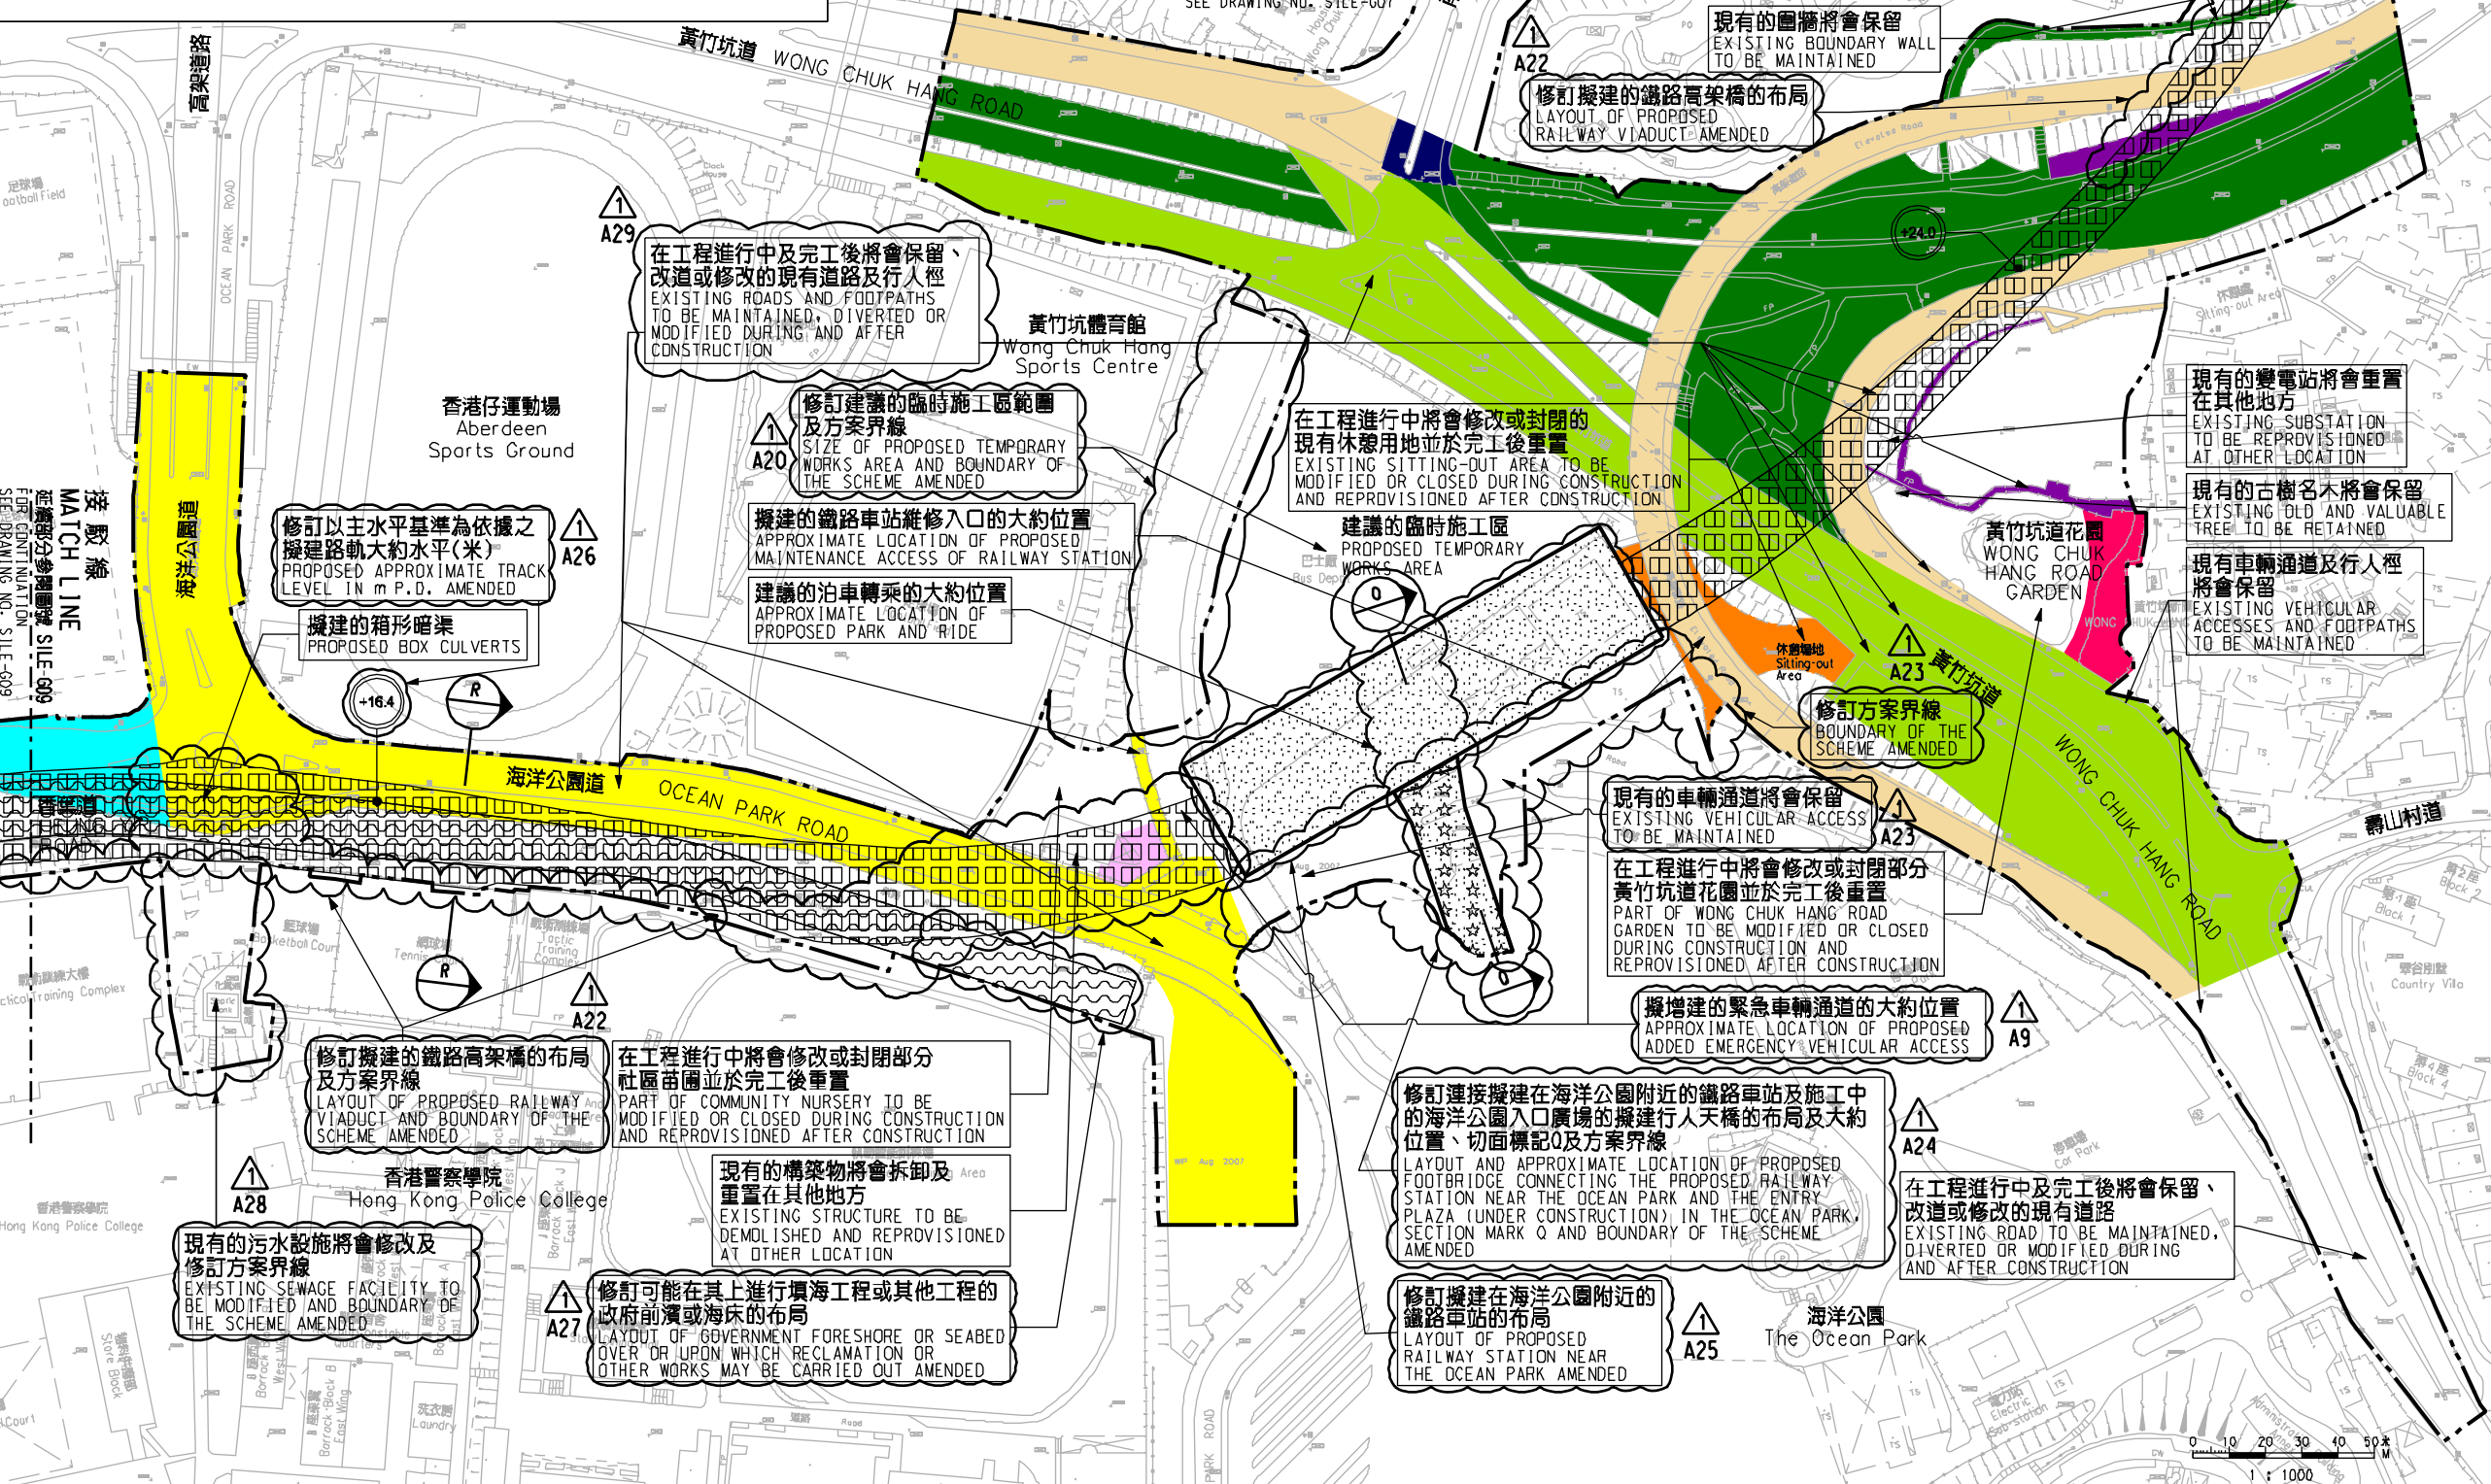

一般說明 GENERAL NOTES

1. 有關一般說明參閱圖號 SILE - G01. FOR GENERAL NOTES, REFER TO DRAWING NO. SILE - G01.

Table with columns: REV, DATE, BY, SUB, APP, DESCRIPTION. Includes a 'SIGNED' section with name NG TAK WING and date 8/5/2015.

圖則名稱 DRAWING TITLE: 鐵路條例 (第519章) 南港島線 (東段)

RAILWAYS ORDINANCE (CHAPTER 519) SOUTH ISLAND LINE (EAST)

圖號 DRAWING NO.: SILE/G08/0003/4

香港特別行政區政府 THE GOVERNMENT OF THE HONG KONG SPECIAL ADMINISTRATIVE REGION. 路政署 HIGHWAYS DEPARTMENT. 鐵路拓展處 RAILWAY DEVELOPMENT OFFICE.

Vertical text on the left edge: PLOT, PRINTED, FILENAME, etc.