


說明 NOTES
 此圖根據第 SILE-G09 號 (修改) 圖則制訂, 以黃色標明大老爺廟附近將暫時封閉的行人徑。
 THIS DRAWING IS PREPARED BASED ON DRAWING NO. SILE-G09 (REVISION 11 AND IS INTENDED TO SHOW THE FOOTPATH NEAR TAI WONG YE TEMPLE (HIGHLIGHTED IN YELLOW) TO BE TEMPORARILY CLOSED.

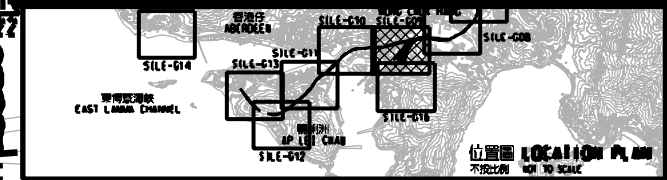

圖例 LEGEND

- 方案界線 BOUNDARY OF THE SCHEME
- 擬建的車站及其他鐵路設施 PROPOSED STATION AND OTHER RAILWAY FACILITIES
- 擬建的車站及其他鐵路設施(地下) PROPOSED STATION AND OTHER RAILWAY FACILITIES (UNDERGROUND)
- 擬採用鑽掘或鑽掘或鑽掘的鐵路設施或隧道(地下) PROPOSED RAILWAY FACILITIES/TUNNEL BY BORED / MINED / DRILL AND BLAST METHOD (UNDERGROUND)
- 擬採用明挖或明挖或明挖的鐵路設施或隧道(地下) PROPOSED RAILWAY FACILITIES/TUNNEL BY CUT-AND-COVER METHOD (UNDERGROUND)
- 可能永久封閉的道路(包括行車道和行人徑) WHICH MAY BE CLOSED PERMANENTLY
- 擬建的鐵路高架橋 PROPOSED RAILWAY VIADUCT
- 現有的行人天橋將受影響 EXISTING FOOTBRIDGE TO BE AFFECTED
- 擬建的臨時行人天橋/地面行人過路處 PROPOSED TEMPORARY FOOTBRIDGE / AT-GRADE PEDESTRIAN CROSSING
- 擬建的行人天橋 PROPOSED FOOTBRIDGE
- 可能在其上進行填海工程或其他工程的政府填海或填海 OVER OR UPON WHICH RECLAMATION OR OTHER WORKS MAY BE CARRIED OUT
- 現有的車站及其他鐵路設施 EXISTING STATION AND OTHER RAILWAY FACILITIES
- 擬建的臨時架空輸送帶系統 OVERHEAD CONVEYANCE SYSTEM
- 擬建的鐵路過道入口 PROPOSED RAILWAY TUNNEL APPROACH
- 以主水平基準為依據之擬建路軌大約水平(米) PROPOSED APPROXIMATE TRACK LEVEL IN m P.O.
- 圖則修改 DRAWING REVISION
- 修訂參考編號(參考憲報公告) AMENDMENT REFERENCE NUMBER (SEE GAZETTE NOTICE)
- 修訂範圍 AMENDMENT AREA

一般說明 GENERAL NOTES
 1. 有關一般說明參閱圖號 SILE-G01. FOR GENERAL NOTES, REFER TO DRAWING NO. SILE-G01.

TABLE OF AMENDMENTS

日期 DATE	修訂人 BY	修訂內容 SUB	核准人 APP	說明 DESCRIPTION

SIGNED

核准人 APPROVED FOR ISSUE: 3/6/2011

日期 DATE OF ISSUE: 3/6/2011

圖則名稱 DRAWING TITLE
 鐵路條例(第519章) 南港島線(東段) 暫時封閉大老爺廟附近的部分行人徑

RAILWAYS ORDINANCE (CHAPTER 519) SOUTH ISLAND LINE (EAST) TEMPORARY CLOSURE OF A SECTION OF A FOOTPATH NEAR TAIWONG YE TEMPLE

圖號 DRAWING NO. SILE/G09/0006/1 比例 SCALE 1:1000 (A1)

香港特別行政區政府 THE GOVERNMENT OF THE HONG KONG SPECIAL ADMINISTRATIVE REGION
 路政署 HIGHWAYS DEPARTMENT
 鐵路拓展處 RAILWAY DEVELOPMENT OFFICE

C:\Program Files\Bentley\BIS\WorkSpace\System\dotnet\Ar\Inter.ar
 PLOT DATE: 07/06/2011 16:50:09
 PRINTED BY: PKW
 FILENAME: X:\Land\SL\PROJECTS\DR\road\cesur\ar\ar\VER A\SIGNED\SILE-G09-0006-1.dgn