
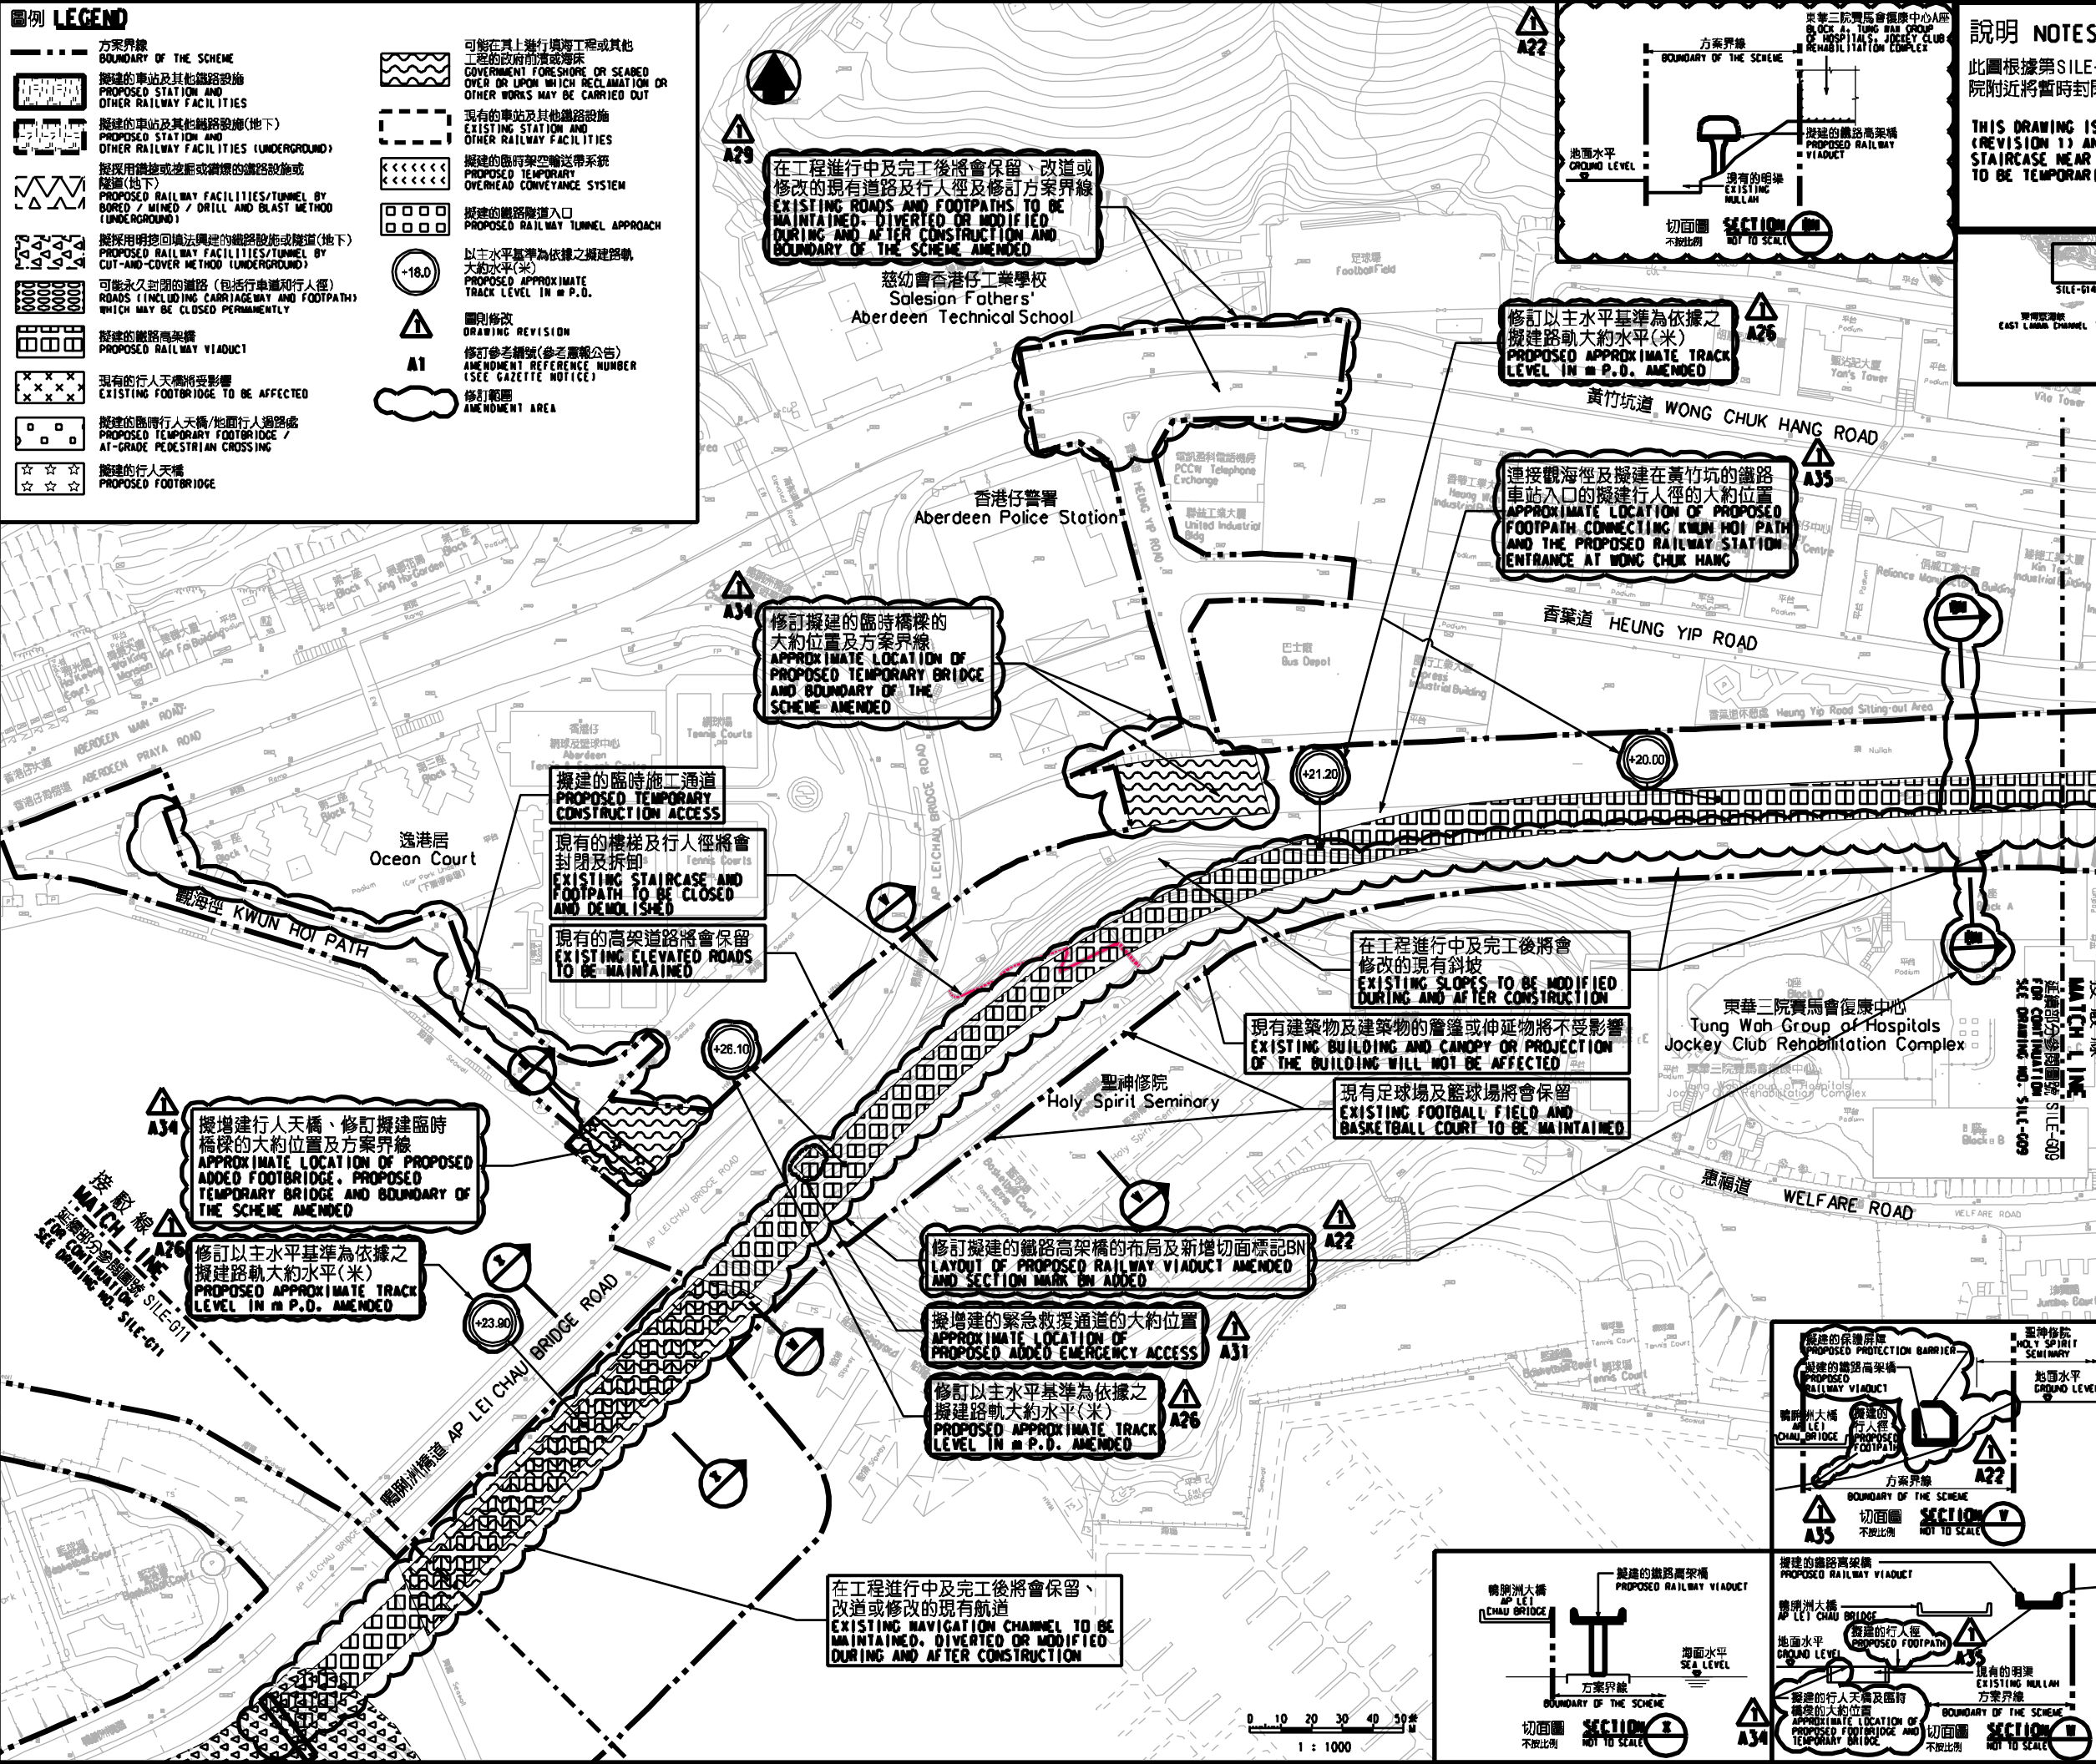


**圖例 LEGEND**

- 方案界線  
BOUNDARY OF THE SCHEME
- 擬建的車站及其他鐵路設施  
PROPOSED STATION AND OTHER RAILWAY FACILITIES
- 擬建的車站及其他鐵路設施(地下)  
PROPOSED STATION AND OTHER RAILWAY FACILITIES (UNDERGROUND)
- 擬採用掘地或鑽孔或鑽孔法(地下)  
PROPOSED RAILWAY FACILITIES/TUNNEL BY BORED / MINED / DRILL AND BLAST METHOD (UNDERGROUND)
- 擬採用明挖回填法興建的鐵路設施或隧道(地下)  
PROPOSED RAILWAY FACILITIES/TUNNEL BY CUT-AND-COVER METHOD (UNDERGROUND)
- 可能永久封閉的道路(包括行車道和行人徑)  
ROADS (INCLUDING CARRIAGEWAY AND FOOTPATH) WHICH MAY BE CLOSED PERMANENTLY
- 擬建的鐵路高架橋  
PROPOSED RAILWAY VIADUCT
- 現有的行人天橋將受影響  
EXISTING FOOTBRIDGE TO BE AFFECTED
- 擬建的臨時行人天橋/地面行人過路處  
PROPOSED TEMPORARY FOOTBRIDGE / AT-GRADE PEDESTRIAN CROSSING
- 擬建的行人天橋  
PROPOSED FOOTBRIDGE
- 可能在其上進行填海工程或其他工程的政府前濱或海岸  
GOVERNMENT FORESHORE OR SEABED OVER OR UPON WHICH RECLAMATION OR OTHER WORKS MAY BE CARRIED OUT
- 現有的車站及其他鐵路設施  
EXISTING STATION AND OTHER RAILWAY FACILITIES
- 擬建的臨時架空輸送帶系統  
PROPOSED TEMPORARY OVERHEAD CONVEYANCE SYSTEM
- 擬建的鐵路隧道入口  
PROPOSED RAILWAY TUNNEL APPROACH
- 以主水平基準為依據之擬建路軌大約水平(米)  
PROPOSED APPROXIMATE TRACK LEVEL IN m P.D.
- 圖則修改  
DRAWING REVISION
- 修訂參考編號(參考憲報公告)  
AMENDMENT REFERENCE NUMBER (SEE GAZETTE NOTICE)
- 修訂範圍  
AMENDMENT AREA

**說明 NOTES**

此圖根據第SILE-G10號(修改1)圖則制訂,以紅色標明聖神修院附近將暫時封閉的行人徑和樓梯。  
THIS DRAWING IS PREPARED BASED ON DRAWING NO. SILE-G10 (REVISION 1) AND IS INTENDED TO SHOW THE FOOTPATH AND STAIRCASE NEAR HOLY SPIRIT SEMINARY (HIGHLIGHTED IN RED) TO BE TEMPORARILY CLOSED.

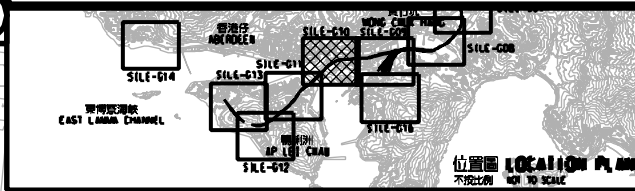

**一般說明 GENERAL NOTES**

有關一般說明參閱圖號 SILE - G01. FOR GENERAL NOTES, REFER TO DRAWING NO. SILE - G01.

TABLE OF AMENDMENTS

REV	DATE	BY	CHKD	APP	DESCRIPTION

**SIGNED**

核准發出  
APPROVED FOR ISSUE  
3/6/2011  
發出日期 DATE OF ISSUE

圖號 DRAWING TITLE  
SILE/G10/0006/1  
鐵路條例(第519章)  
南港島綫(東段)  
暫時封閉聖神修院附近的  
部分行人徑和樓梯  
RAILWAYS ORDINANCE (CHAPTER 519)  
SOUTH ISLAND LINE (EAST)  
TEMPORARY CLOSURE OF A SECTION OF A FOOTPATH  
AND STAIRCASE NEAR HOLY SPIRIT SEMINARY

比例 SCALE  
1:1000 (A1)

香港特別行政區政府  
THE GOVERNMENT OF THE HONG KONG  
SPECIAL ADMINISTRATIVE REGION  
路政署  
HIGHWAYS DEPARTMENT  
鐵路拓展處  
RAILWAY DEVELOPMENT OFFICE

PLOT DIR: C:\Program Files\ Bentley\BIS\WorkSpace\System\plot\dr\Ar\Inter.ar  
 PRINTED BY: pkrq  
 FILENAME: x:\land\sil\p000\p000\road\closure\rev1\ar\signed\SILE-G10-0006-1.dgn