


說明 NOTES
 此圖根據第 SILE-G16 號 (修改) 圖則制訂, 分別以黃色和橙色標明將暫時封閉的部分南朗山道和警校道路段。
 THIS DRAWING IS PREPARED BASED ON DRAWING NO. SILE-G16 (REVISION 1) AND IS INTENDED TO SHOW THE TEMPORARY PARTIAL CLOSURE OF SECTIONS OF NAM LONG SHAN ROAD AND POLICE SCHOOL ROAD (HIGHLIGHTED IN YELLOW AND ORANGE RESPECTIVELY).

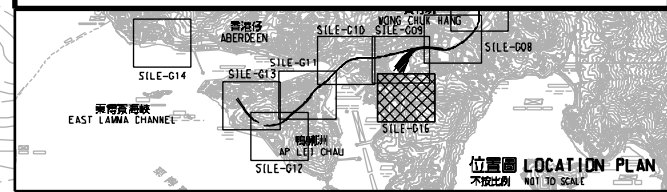

- 圖例 LEGEND**
- 方案界線
BOUNDARY OF THE SCHEME
 - 擬建的車站及其他鐵路設施
PROPOSED STATION AND OTHER RAILWAY FACILITIES
 - 擬建的車站及其他鐵路設施(地下)
PROPOSED STATION AND OTHER RAILWAY FACILITIES (UNDERGROUND)
 - ~ 擬採用鑽挖或掘鑽或鑽爆的鐵路設施或隧道(地下)
PROPOSED RAILWAY FACILITIES/TUNNEL BY BORED / MINED / DRILL AND BLAST METHOD (UNDERGROUND)
 - ~ 擬採用明挖回填法興建的鐵路設施或隧道(地下)
PROPOSED RAILWAY FACILITIES/TUNNEL BY CUT-AND-COVER METHOD (UNDERGROUND)
 - 可能永久封閉的道路(包括行車道和行人徑)
ROADS (INCLUDING CARRIAGEWAY AND FOOTPATH) WHICH MAY BE CLOSED PERMANENTLY
 - 擬建的鐵路高架橋
PROPOSED RAILWAY VIADUCT
 - × 現有的行人天橋將受影響
EXISTING FOOTBRIDGE TO BE AFFECTED
 - 擬建的臨時行人天橋/地面行人過路處
PROPOSED TEMPORARY FOOTBRIDGE / AT-GRADE PEDESTRIAN CROSSING
 - ☆☆☆ 擬建的行人天橋
PROPOSED FOOTBRIDGE
 - ~ 可能在其上進行填海工程或其他工程的政府前灘或海床
GOVERNMENT FORE SHORE OR SEA BED OVER OR UPON WHICH RECLAMATION OR OTHER WORKS MAY BE CARRIED OUT
 - 現有的車站及其他鐵路設施
EXISTING STATION AND OTHER RAILWAY FACILITIES
 - 擬建的臨時架空輸送帶系統
PROPOSED TEMPORARY OVERHEAD CONVEYANCE SYSTEM
 - 擬建的鐵路隧道入口
PROPOSED RAILWAY TUNNEL APPROACH
 - +18.0 以主水平基準為依據之擬建路軌大約水平(米)
PROPOSED APPROXIMATE TRACK LEVEL IN m P.D.
 - ▲ 圖則修改
DRAWING REVISION
 - A1 修訂參考編號(參考電報公告)
AMENDMENT REFERENCE NUMBER (SEE GAZETTE NOTICE)
 - 修訂範圍
AMENDMENT AREA

一般說明 GENERAL NOTES
 1. 有關一般說明參閱圖號 SILE - G01.
 FOR GENERAL NOTES, REFER TO DRAWING NO. SILE - G01.

修訂表
TABLE OF AMENDMENTS

修訂號	日期	修訂	核對	批准	說明
REV	DATE	BY	SUB	APP	DESCRIPTION

SIGNED

核准發出
APPROVED FOR ISSUE

21/12/2017

發出日期 DATE OF ISSUE

簽署人 YUEN MOU KOK, ANTHONY
 总工程师/ 鐵路拓展 1 - 3
 簽發者
 CHIEF ENGINEER/
 RAILWAY DEVELOPMENT 1-3
 HIGHWAYS DEPARTMENT

圖則名稱 DRAWING TITLE
鐵路條例(第519章)
南港島線(東段)
暫時封閉南朗山道和警校道路段

RAILWAYS ORDINANCE (CHAPTER 519)
 SOUTH ISLAND LINE (EAST)
 TEMPORARY CLOSURE OF SECTIONS OF NAM LONG SHAN ROAD AND POLICE SCHOOL ROAD


圖號 DRAWING NO.
SILE/G16/0003/7

比例 SCALE
 1:1000 (A1)
 或如顯示
 OR AS SHOWN

香港特別行政區政府
 THE GOVERNMENT OF THE HONG KONG
 SPECIAL ADMINISTRATIVE REGION

路政署
 HIGHWAYS DEPARTMENT

鐵路拓展處
 RAILWAY DEVELOPMENT OFFICE

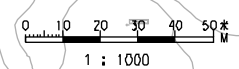

PLOT DRW: E:\lib\Plot\1818\vb\p1818r.plt
 PRINTED BY: ftko 22/12/2017 11:52:23
 FILENAME: x:\n\lan\p000\p000r\ood_closur\view\view\c_sioned\WEB\SILE-g16-0003-7.dgn