


說明 NOTES

此圖根據第 SCL-G22 號圖則制訂，以紅色標明將暫時封閉的部分宋皇臺遊樂場，及以綠色標明將暫時封閉的部分世運花園。

THIS DRAWING IS PREPARED BASED ON DRAWING NO. SCL-G22 AND IS INTENDED TO SHOW THE TEMPORARY CLOSURE OF PART OF SUNG WONG TOI PLAYGROUND (HIGHLIGHTED IN RED), AND THE TEMPORARY PARTIAL CLOSURE OF OLYMPIC GARDEN (HIGHLIGHTED IN GREEN).

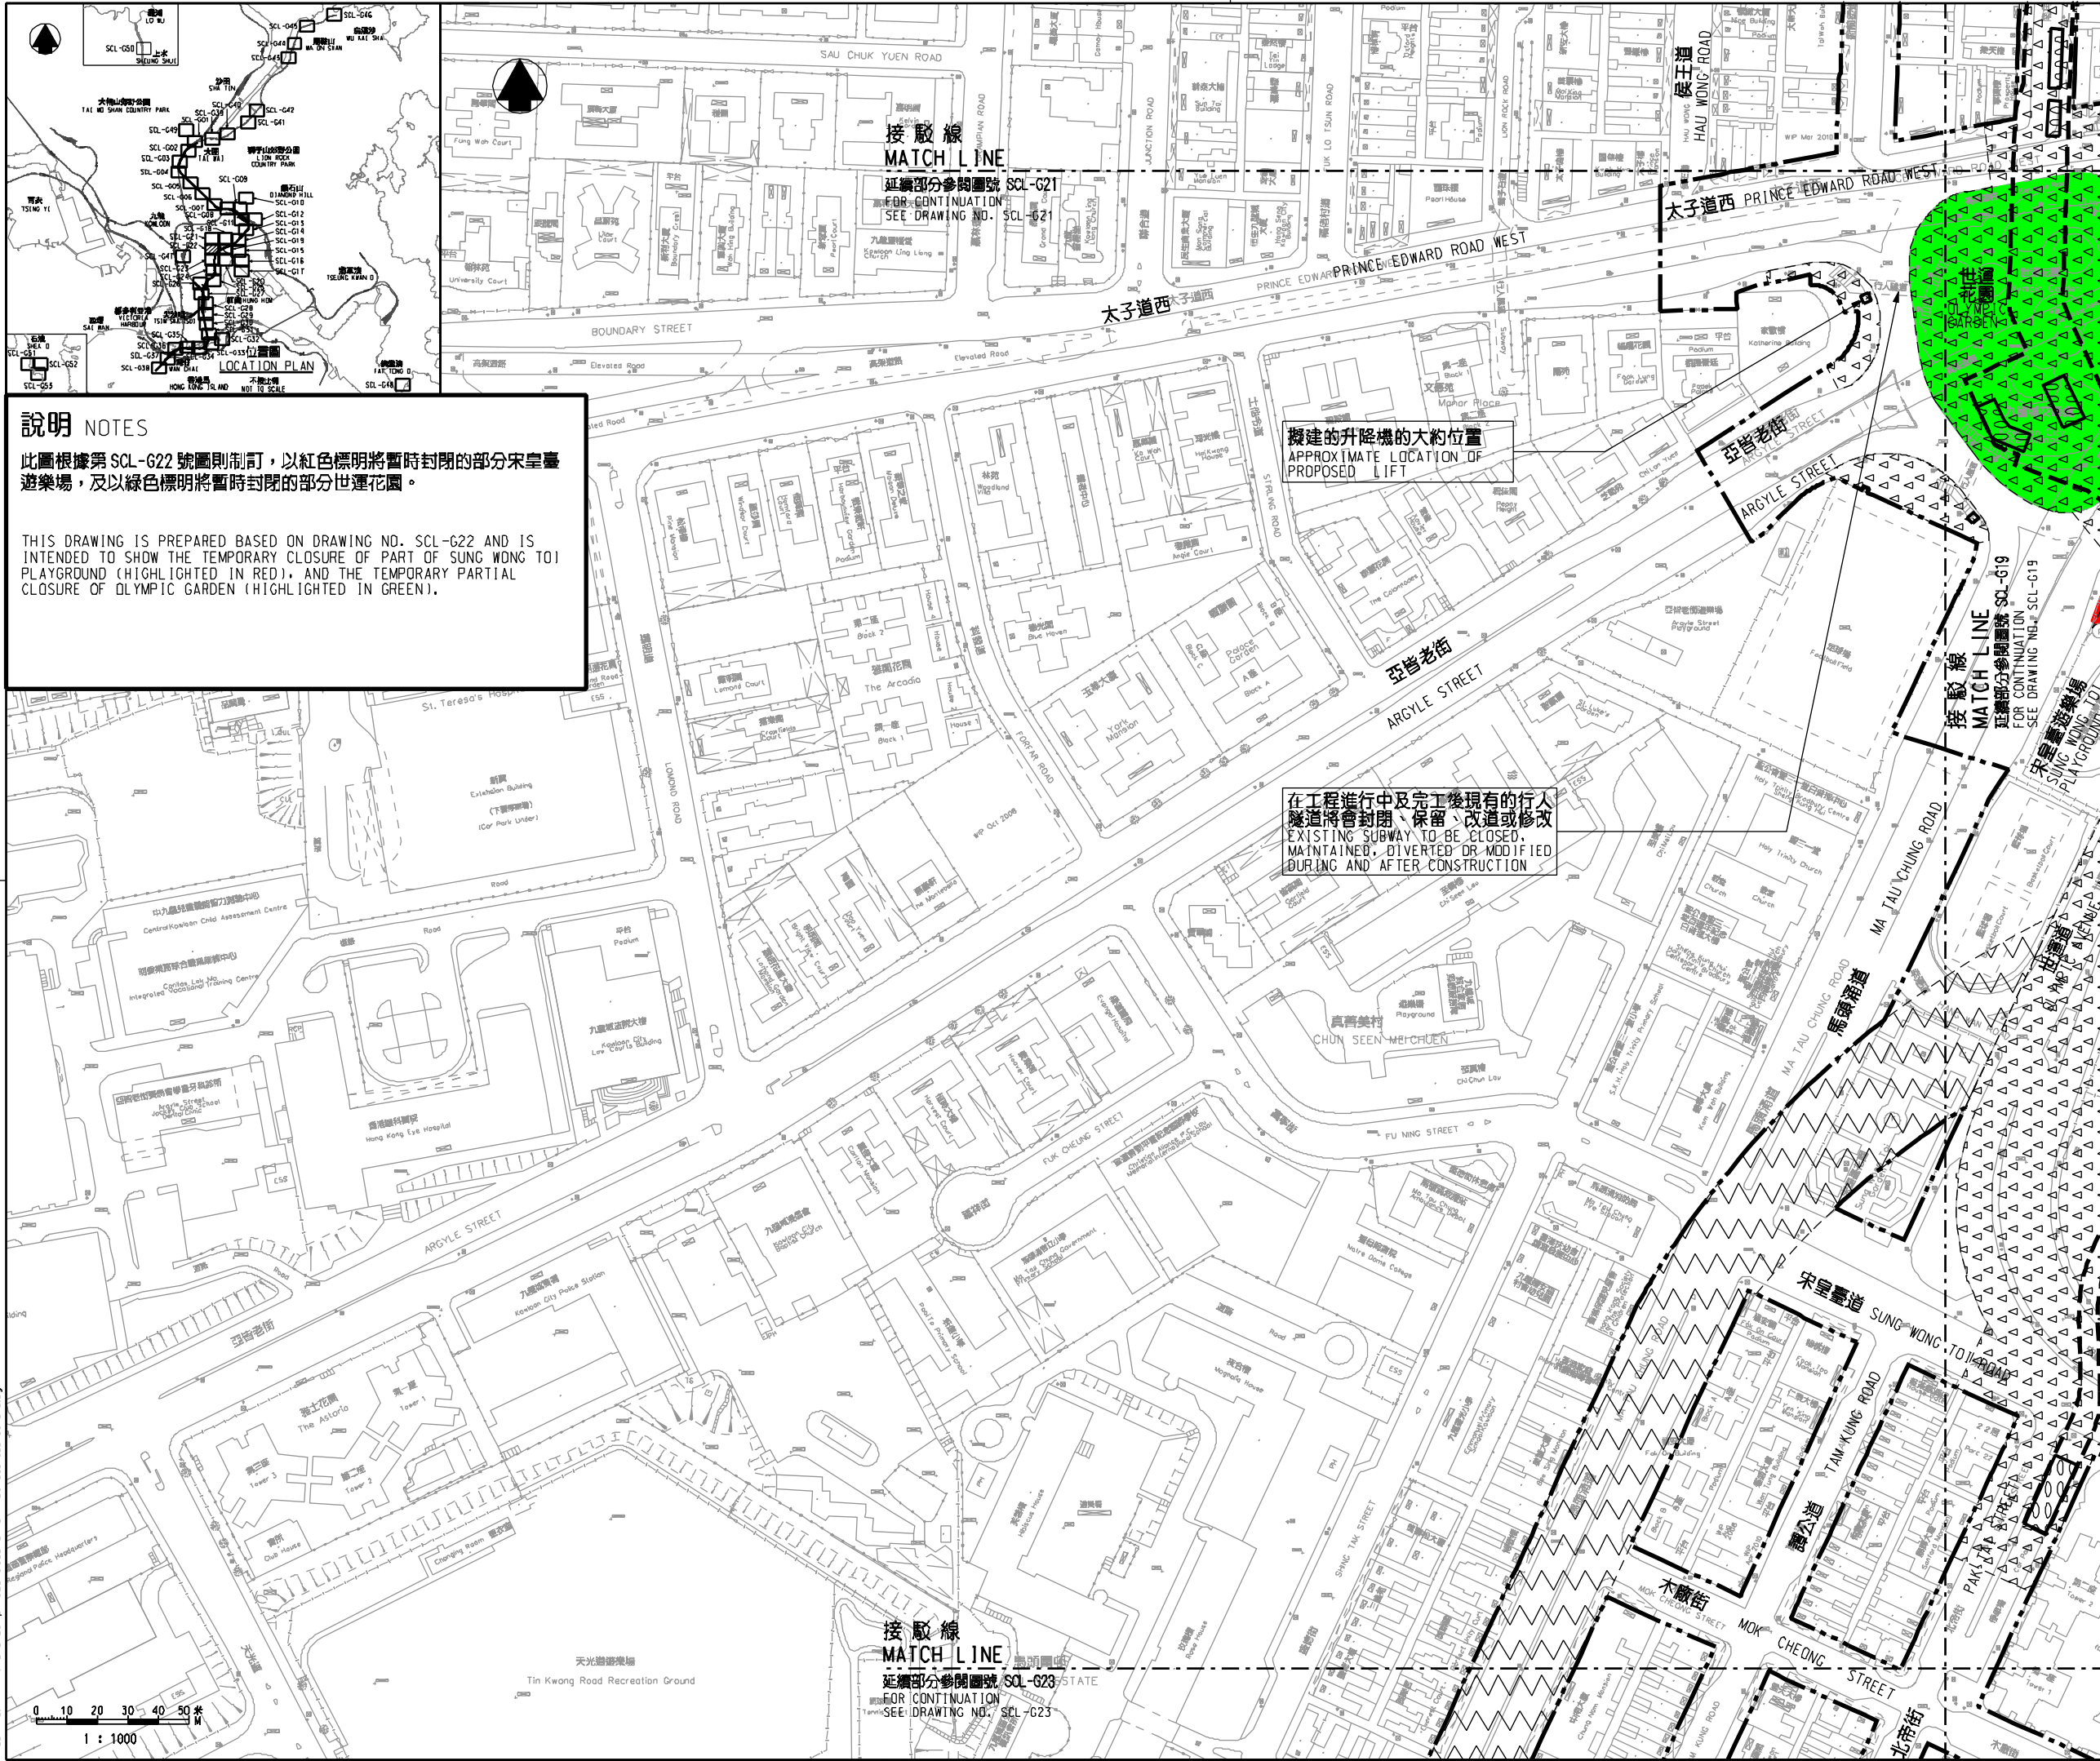

- 圖例 LEGEND**
- 方案界線
BOUNDARY OF THE SCHEME
 - 擬建的鐵路車站及其他鐵路設施(地下)
PROPOSED RAILWAY STATION AND OTHER RAILWAY FACILITIES (UNDERGROUND)
 - 擬建的車站 / 車站入口 / 過風大樓 / 通風井 / 其他鐵路設施或永久建築物
PROPOSED RAILWAY STATION/STATION ENTRANCES/VENTILATION BUILDINGS/VENTILATION SHAFTS/OTHER RAILWAY FACILITIES OR PERMANENT STRUCTURES
 - 現有的車站及其他鐵路設施
EXISTING STATION AND OTHER RAILWAY FACILITIES
 - 擬採用鑽挖或掘地埋設的鐵路設施(地下)
PROPOSED RAILWAY FACILITIES/TUNNEL BY DRILL/MIENED/DRILL AND BLAST METHOD (UNDERGROUND)
 - 擬採用明挖埋設的鐵路設施(地下)
PROPOSED RAILWAY FACILITIES/TUNNEL BY CUT-AND-COVER METHOD (UNDERGROUND)
 - 可能永久封閉的道路(包括行車道、行人徑及露天地方) WHICH MAY BE CLOSED PERMANENTLY
 - 擬設置地盤設施的臨時工程區
PROPOSED TEMPORARY WORKS AREA FOR SITE FACILITIES
 - 擬於政府前海或海床設置地盤設施的臨時工程區(可能在其上進行填海工程(非為形成土地)或其他工程)
PROPOSED TEMPORARY WORKS AREA FOR SITE FACILITIES ON GOVERNMENT FORESHORE OR SEABED (OVER OR UPON WHICH RECLAMATION (NOT FOR THE PURPOSE OF FORMING LAND) OR OTHER WORKS MAY BE CARRIED OUT)
 - 擬建的行人天橋 / 扶手电梯 / 升降機 / 樓梯
PROPOSED FOOTBRIDGE/ESCALATOR/LIFT/STAIRCASE
 - 擬建的有蓋行人通道
PROPOSED COVERED WALKWAY
 - 擬於政府前海或海床採用明挖埋設的鐵路設施(地下)
(可能在上述填海工程(非為形成土地)或其他工程)
PROPOSED RAILWAY FACILITIES/TUNNEL (INCLUDING PROTECTION LAYER/PROCK ARMOUR) BY IMMERSED TUBE METHOD ON GOVERNMENT FORESHORE OR SEABED (OVER OR UPON WHICH RECLAMATION (NOT FOR THE PURPOSE OF FORMING LAND) OR OTHER WORKS MAY BE CARRIED OUT)
 - 擬於政府前海或海床採用掘地埋設的鐵路設施(地下)
(可能在上述填海工程(非為形成土地)或其他工程)
PROPOSED RAILWAY FACILITIES/TUNNEL (INCLUDING PROTECTION LAYER/PROCK ARMOUR) BY IMMERSED TUBE METHOD ON GOVERNMENT FORESHORE OR SEABED (OVER OR UPON WHICH RECLAMATION (NOT FOR THE PURPOSE OF FORMING LAND) OR OTHER WORKS MAY BE CARRIED OUT)
 - 擬建的保護結構的鐵路設施 / 隧道(地下)
PROPOSED RAILWAY FACILITIES/TUNNEL(S) UNDERGROUND AT PROTECTION STRUCTURES
 - 擬建沙田至中環線及另一正在研究的鐵路項目(下列「另一項鐵路項目」)的範圍(地下) / 車站 / 車站大樓 / 車站入口 / 過風大樓 / 通風井 / 其他鐵路設施或永久建築物(下列「設施」) / 設施的永久封閉部分(下列「封閉部分」)
PROPOSED RAILWAY FACILITIES/TUNNEL(S)/RAILWAY STATION/STATION CONCOURSE/STATION ENTRANCES/VENTILATION BUILDINGS/VENTILATION SHAFTS/OTHER RAILWAY FACILITIES OR PERMANENT STRUCTURES (HEREINAFTER REFERRED TO AS "THE FACILITIES") FOR SHATIN CENTRAL LINK AND ANOTHER RAILWAY PROJECT UNDER PLANNING (HEREINAFTER REFERRED TO AS "ANOTHER RAILWAY PROJECT"). THE LAYOUT OF THE FACILITIES IS GAZETTED UNDER ANOTHER RAILWAY PROJECT
 - 受影響的政府前海或海床的大約範圍
APPROXIMATE EXTENT OF AFFECTED GOVERNMENT FORESHORE OR SEABED

擬建的升降機的大約位置
APPROXIMATE LOCATION OF PROPOSED LIFT

在工程進行中及完工後現有的行人
隧道將會封閉、保留、改道或修改
EXISTING SUBWAY TO BE CLOSED,
MAINTAINED, DIVERTED OR MODIFIED
DURING AND AFTER CONSTRUCTION

一般說明 GENERAL NOTES

1. 有關一般說明參閱圖號 SCL-G01.
FOR GENERAL NOTES, REFER TO DRAWING NO. SCL-G01.

修訂表
TABLE OF AMENDMENTS

修訂號	日期	修訂	修訂	修訂	說明
REV	DATE	BY	SUB	APP	DESCRIPTION

SIGNED

簽發日期 DATE OF ISSUE: 1/6/2018

簽發人 SIGNATURE: 葉煥圖 ANTHONY YUEN

職銜 POSITION: 總工程師 / 鐵路發展 (1-3) CHIEF ENGINEER / RAILWAY DEVELOPMENT (1-3)

部門 DEPARTMENT: 鐵路發展處 (1-3) HIGHWAYS DEPARTMENT

圖則名稱 DRAWING TITLE:
**鐵路條例(第519章)
沙田至中環線
暫時封閉部分宋皇臺遊樂場, 以及
世運花園**

RAILWAYS ORDINANCE (CHAPTER 519)
SHATIN TO CENTRAL LINK
TEMPORARY CLOSURE OF PART OF SUNG WONG TOI PLAYGROUND, AND OLYMPIC GARDEN

圖號 DRAWING NO.: SCL/G22/0042/5

比例 SCALE: 1:1000 (A1)

或顯示 AS SHOWN

香港特別行政區政府
THE GOVERNMENT OF THE HONG KONG
SPECIAL ADMINISTRATIVE REGION

路政署
HIGHWAYS DEPARTMENT

鐵路拓展處
RAILWAY DEVELOPMENT OFFICE

Plot: 1/18/18/vb/printer.plt
Printed By: ftko
Date: 04/06/2018 11:39:13
Filename: x:\lms\lms\p\road closure\rev\web\SCL-G22-0042-5.dgn