
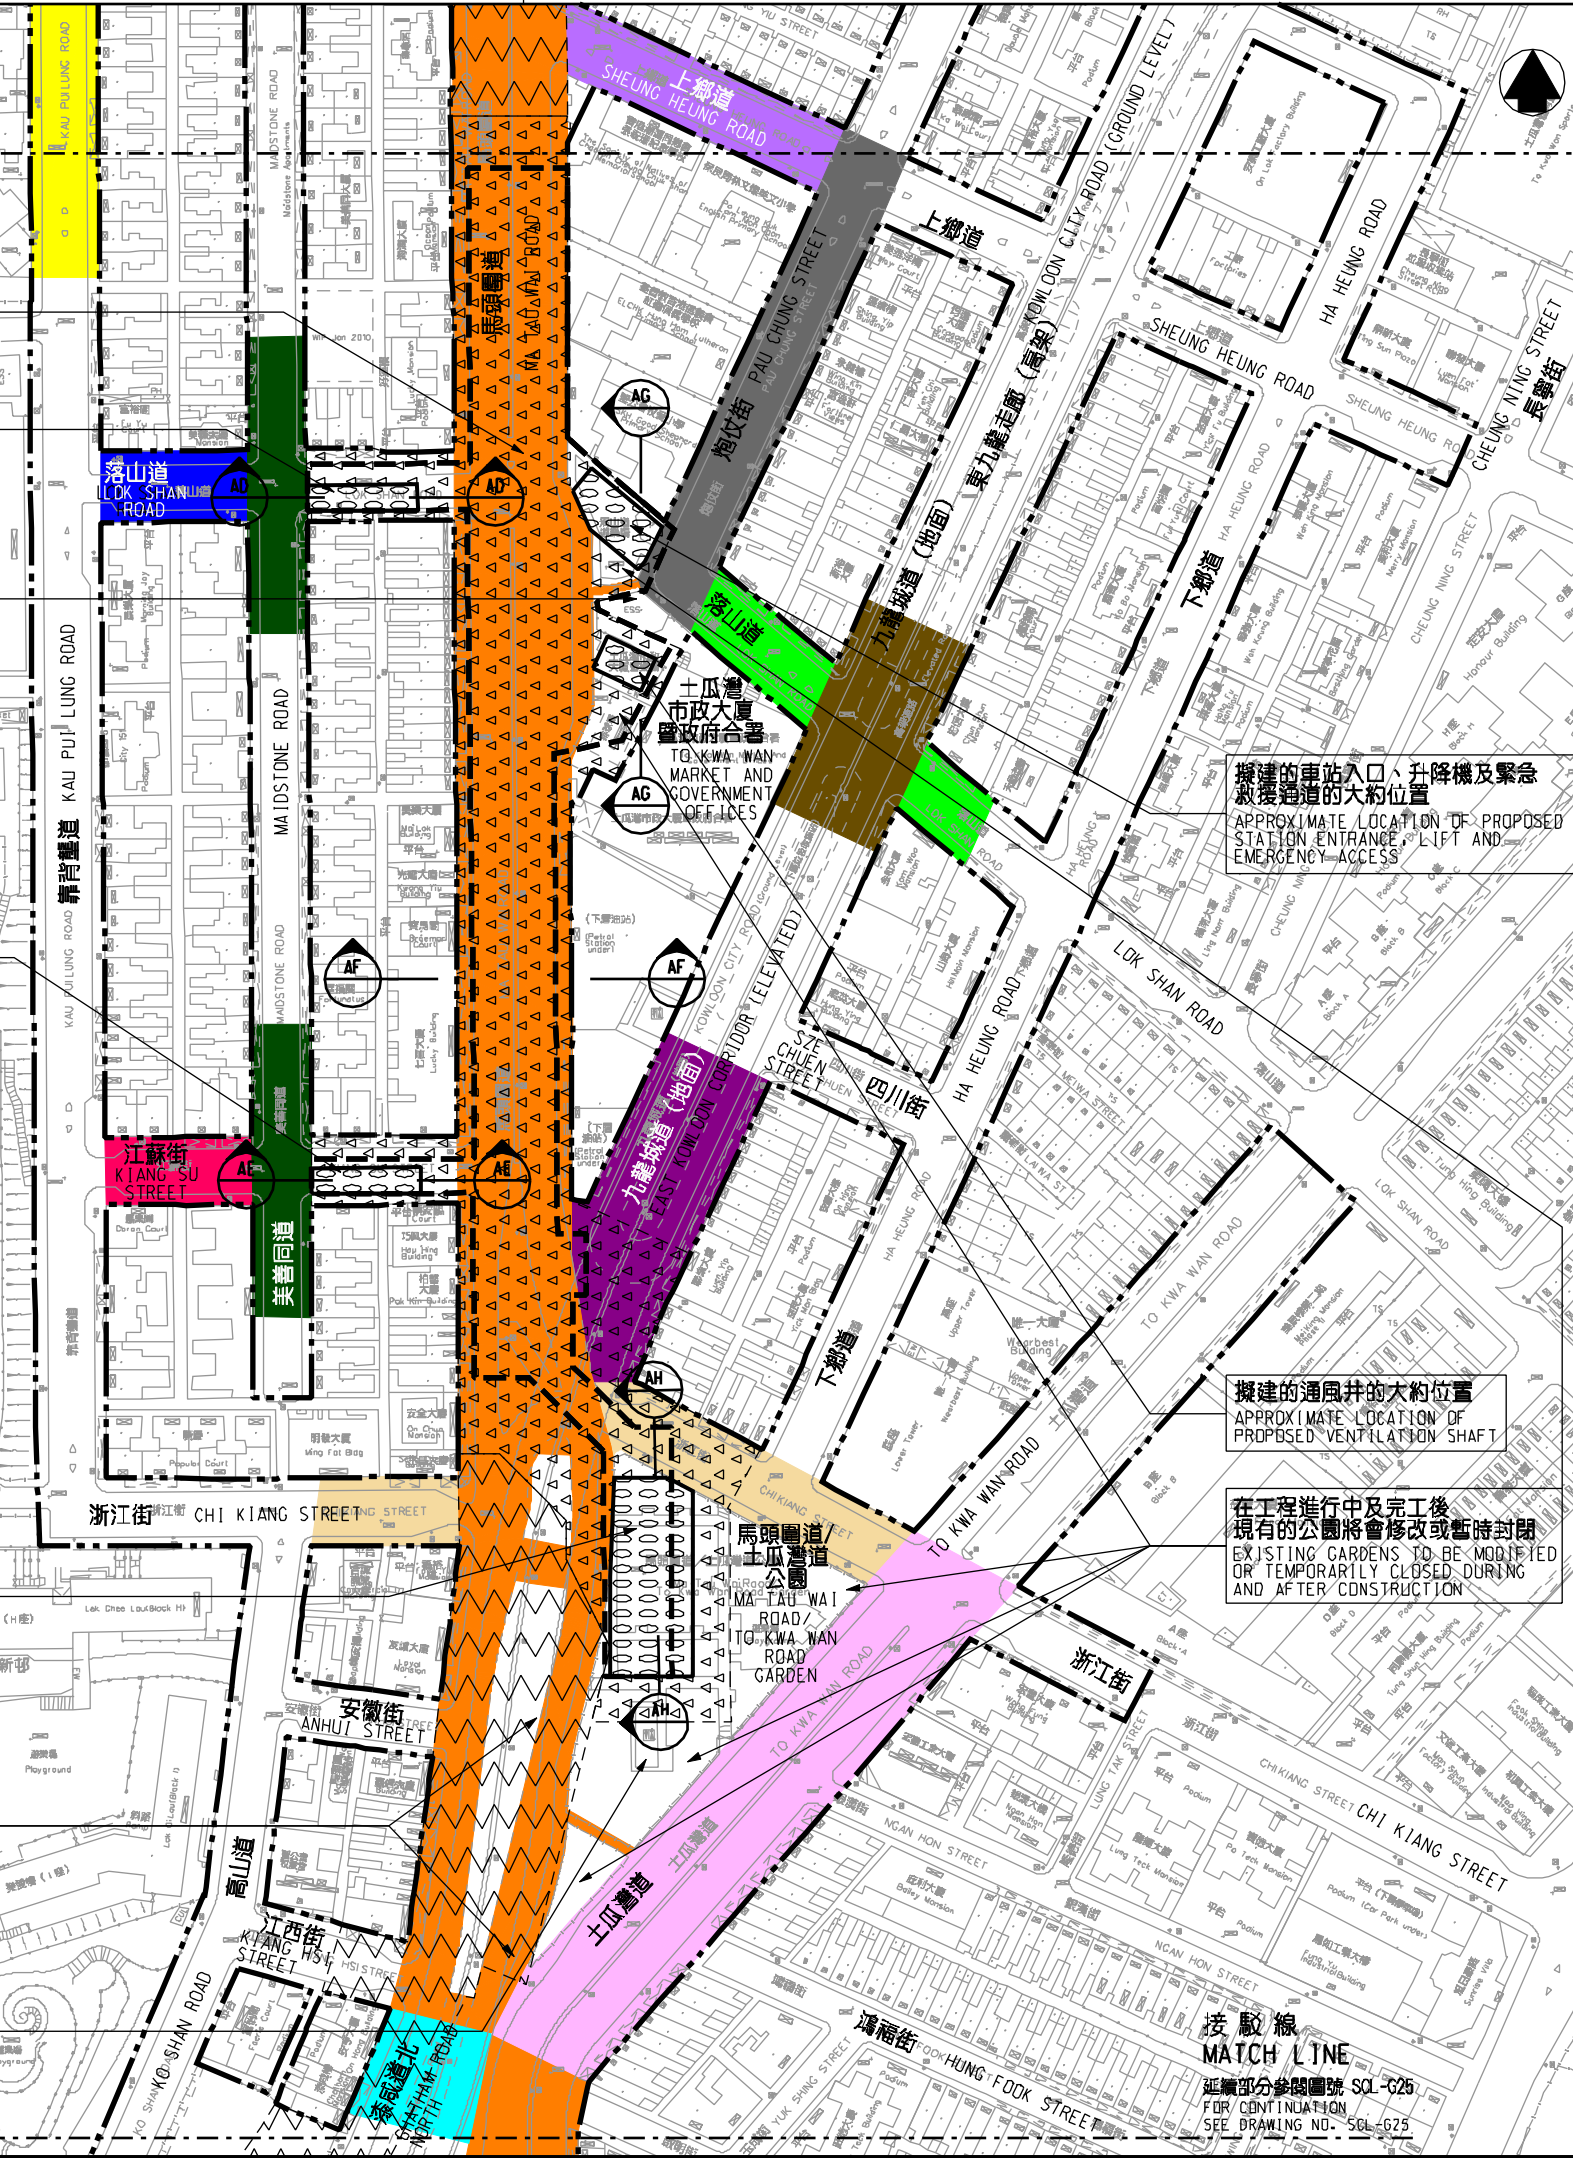
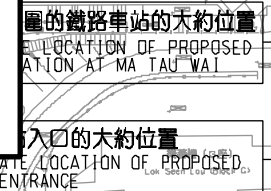
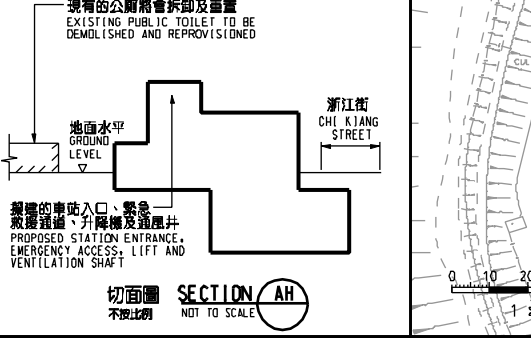
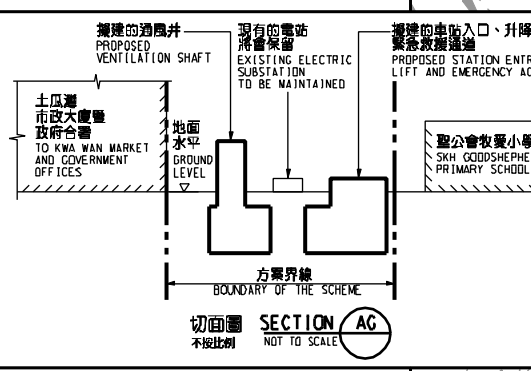
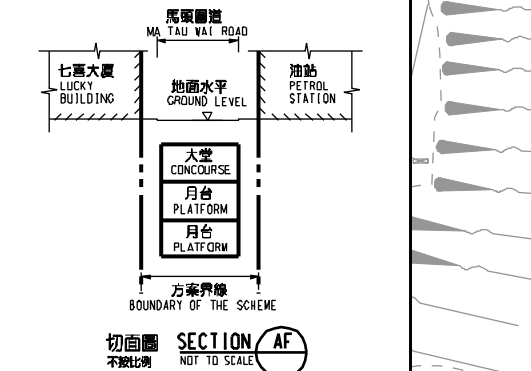
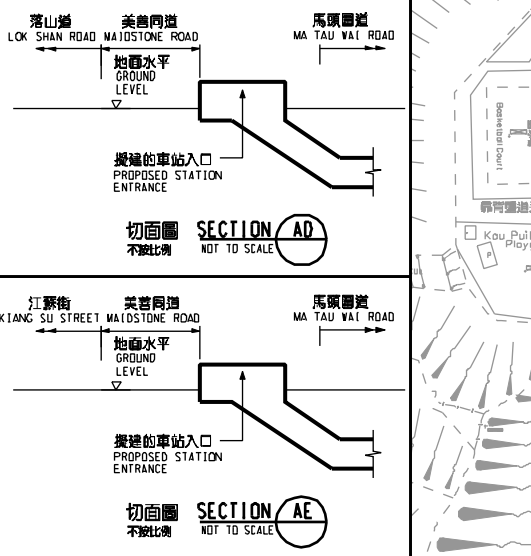


說明 NOTES

此圖根據第 SCL-G24 號圖則訂制，分別以深灰色、橙色、淺紫色、深綠色、紅色、杏色、粉紅色、淺藍色和黃色標明將暫時封閉的部分炮仗街、馬頭圍道、上鄉道、美善同道、江蘇街、浙江街、土瓜灣道、漆咸道北和靠背雙道路段；以淺綠色和深藍色標明將暫時封閉的部分落山道、及以深啡色和深紫色標明將暫時封閉的部分九龍城道。

THIS DRAWING IS PREPARED BASED ON DRAWING NO. SCL-G24 AND IS INTENDED TO SHOW THE TEMPORARY PARTIAL CLOSURE OF SECTIONS OF PAU CHUNG STREET, MA TAU WAI ROAD, SHEUNG HEUNG ROAD, MAIDSTONE ROAD, KIANG SU STREET, CHI KIANG STREET, TO KWA WAN ROAD, CHATHAM ROAD NORTH AND KAU PUI LUNG ROAD (HIGHLIGHTED IN DARK GREY, ORANGE, LIGHT PURPLE, DARK GREEN, RED, BEIGE, PINK, LIGHT BLUE AND YELLOW RESPECTIVELY), THE TEMPORARY PARTIAL CLOSURE OF SECTIONS OF LOK SHAN ROAD (HIGHLIGHTED IN LIGHT GREEN AND DARK BLUE), AND THE TEMPORARY PARTIAL CLOSURE OF SECTIONS OF KOWLOON CITY ROAD (HIGHLIGHTED IN DARK BROWN AND DARK PURPLE).

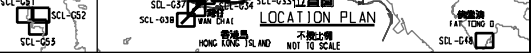

圖例 LEGEND

- 方案界線 BOUNDARY OF THE SCHEME
擬建的鐵路車站及其他鐵路設施(地下) PROPOSED RAILWAY STATION AND OTHER RAILWAY FACILITIES (UNDERGROUND)
擬建的車站、車站入口、通風井、通風井 / 其他鐵路設施或永久建築物 PROPOSED RAILWAY STATION/STATION ENTRANCES/VENTILATION BUILDINGS/VENTILATION SHAFTS/OTHER RAILWAY FACILITIES OR PERMANENT STRUCTURES

一般說明 GENERAL NOTES

1. 有關一般說明參閱圖號 SCL-G01. FOR GENERAL NOTES, REFER TO DRAWING NO. SCL-G01.

TABLE OF AMENDMENTS with columns for REV, DATE, BY, SUB, APP, and DESCRIPTION.

SIGNED section with columns for APPROVED FOR ISSUE, DATE OF ISSUE, and SIGNATURE.

16/8/2019
沙田至中環線鐵路條例(第519章)
SHATIN TO CENTRAL LINK RAILWAYS ORDINANCE (CHAPTER 519)

沙田至中環線
暫時封閉炮仗街、落山道、九龍城道、馬頭圍道、上鄉道、美善同道、江蘇街、浙江街、土瓜灣道、漆咸道北和靠背雙道路段
RAILWAYS ORDINANCE (CHAPTER 519)
SHATIN TO CENTRAL LINK
TEMPORARY CLOSURE OF SECTIONS OF PAU CHUNG STREET, LOK SHAN ROAD, SHEUNG HEUNG ROAD, MAIDSTONE ROAD, KIANG SU STREET, CHI KIANG STREET, TO KWA WAN ROAD, CHATHAM ROAD NORTH AND KAU PUI LUNG ROAD

SCL/G24/0004/8 1:1000 (A1)

香港特別行政區政府 THE GOVERNMENT OF THE HONG KONG SPECIAL ADMINISTRATIVE REGION
路政署 HIGHWAYS DEPARTMENT
鐵路拓展處 RAILWAY DEVELOPMENT OFFICE

Plot Drw: E:\lib\p181\181\p181\inter-pl1
Printed By: ftko 19/08/2019 11:36:35
Filename: x:\hono\ad\p181\ood_closure\rev\web\sc1-g24-0004-b.dgn