

說明 NOTES

此圖根據第 SCL-G04 號圖則制訂，以黃色標明將暫時封閉介乎沙田顯徑邨靚樓與靚樓之間的未命名道路的部分行車道及行人路路段的路面。
THIS DRAWING IS PREPARED BASED ON DRAWING NO. SCL-G04 AND IS INTENDED TO SHOW A SECTION OF THE UNNAMED ROAD BETWEEN HIN YAU HOUSE AND HIN FU HOUSE OF HIN KENG ESTATE, SHATIN (HIGHLIGHTED IN YELLOW) OF WHICH PARTS OF THE CARRIAGEWAY AND FOOTPATH WIDTHS ARE TO BE TEMPORARILY CLOSED.

現有的煤氣調壓站將會修改
EXISTING GAS OFFTAKE STATION TO BE MODIFIED

擬建的隧道入口的大約位置
APPROXIMATE LOCATION OF PROPOSED TUNNEL PORTAL

在工程進行中現有往煤氣調壓站的通道將會保留或修改及在完工後復修
EXISTING ACCESS ROAD TO GAS OFFTAKE STATION TO BE MAINTAINED OR MODIFIED DURING CONSTRUCTION AND REINSTATED AFTER CONSTRUCTION

擬建的臨時架空輸送帶系統連接建議的工地的約位置
APPROXIMATE LOCATION OF PROPOSED TEMPORARY OVERHEAD CONVEYANCE SYSTEM CONNECTING TO PROPOSED WORKS SITE

在工程進行中現有的斜坡及護土牆將會修改及在完工後復修
EXISTING SLOPE AND RETAINING WALL TO BE MODIFIED DURING CONSTRUCTION AND REINSTATED AFTER CONSTRUCTION

在工程進行中現有在顯徑邨的斜坡將會修改及在完工後復修
EXISTING SLOPE WITHIN HIN KENG ESTATE TO BE MODIFIED DURING CONSTRUCTION AND REINSTATED AFTER CONSTRUCTION

在工程進行中現有的垃圾收集站將會遷移及在完工後原址重置
EXISTING REFUSE COLLECTION POINT TO BE RELOCATED DURING CONSTRUCTION AND REINSTATED IN SITU AFTER CONSTRUCTION

- 圖例 LEGEND**
- 方案界線
 - 擬建的車站及其他鐵路設施(地下)
 - 擬建的車站/車站入口/通風大樓/通風井/其他鐵路設施或永久建築物
 - 現有的車站及其他鐵路設施
 - 擬建的鐵路設施/隧道(地下)
 - 擬建的鐵路設施/隧道(地下)
 - 擬建的臨時工程區
 - 擬建的臨時工程區(可能在其上進行填土工程(非為形成土地)或其他工程)
 - 擬建的臨時工程區(可能在其上進行填土工程(非為形成土地)或其他工程)
 - 擬建的人天橋/扶手電梯/升降機
 - 擬建的有蓋行人通道
 - 擬建的鐵路設施/隧道(地下)
 - 擬建的鐵路設施/隧道(地下)
 - 擬建的鐵路設施/隧道(地下)
 - 擬建的鐵路設施/隧道(地下)
 - 擬建的鐵路設施/隧道(地下)
 - 擬建的鐵路設施/隧道(地下)

一般說明 GENERAL NOTES

1. 有關一般說明參閱圖號 SCL-G01.
FOR GENERAL NOTES, REFER TO DRAWING NO. SCL-G01.

修訂表
TABLE OF AMENDMENTS

修訂	日期	修訂人	核對	用途	說明
REV	DATE	BY	SUB	APP	DESCRIPTION

SIGNED

香港發售
APPROVED FOR ISSUE

3/11/2014



發出日期 DATE OF ISSUE

圖則名稱 DRAWING TITLE
**鐵路條例(第519章)
沙田至中環線
暫時封閉介乎沙田顯徑邨靚樓與靚樓之間的未命名道路路段**

RAILWAYS ORDINANCE (CHAPTER 519)
SHATIN TO CENTRAL LINK
TEMPORARY CLOSURE OF A SECTION OF AN UNNAMED ROAD BETWEEN HIN YAU HOUSE AND HIN FU HOUSE OF HIN KENG ESTATE, SHATIN

圖號 DRAWING NO. **SCL/G04/0029/2** 比例 SCALE 1:1000 (A1)

香港特別行政區政府
THE GOVERNMENT OF THE HONG KONG
SPECIAL ADMINISTRATIVE REGION
路政署
HIGHWAYS DEPARTMENT
鐵路拓展處
RAILWAY DEVELOPMENT OFFICE

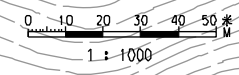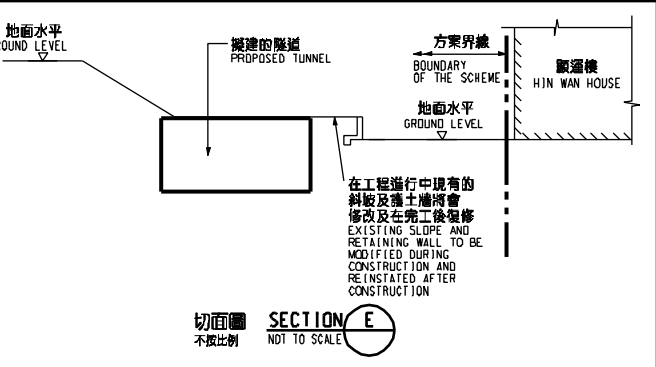

PLT DRN: E:\lib\Plot\181\vb\p\inter-plt
PRINTED BY: ftkko 04/11/2014 11:55:54
FILENAME: X:\Lana1\SCL\PA\Road\Docu\re\Wrb\SCL-G04-0029-2.dgn