

**說明 NOTES**  
 此圖根據第 SCL-G09 號 (修訂) 圖則制訂, 以紅色標明將永久封閉的龍蟠街路段的部分行人路面。  
 THIS DRAWING IS PREPARED BASED ON DRAWING NO. SCL-G09 (REVISION 1) AND IS INTENDED TO SHOW THE PERMANENT CLOSURE OF PARTS OF THE FOOTPATH WIDTHS OF SECTIONS OF LUNG POON STREET (HIGHLIGHTED IN RED).

- 圖例 LEGEND**
- 方案界線  
BOUNDARY OF THE SCHEME
  - 擬建的鐵路車站及其他鐵路設施(地下)  
PROPOSED RAILWAY STATION AND OTHER RAILWAY FACILITIES (UNDERGROUND)
  - 擬建的車站/車站入口/過風大樓/通風井/其他鐵路設施或永久建築物  
PROPOSED RAILWAY STATION/STATION ENTRANCES/VENTILATION BUILDINGS/VENTILATION SHAFTS/OTHER RAILWAY FACILITIES OR PERMANENT STRUCTURES
  - 現有的車站及其他鐵路設施  
EXISTING STATION AND OTHER RAILWAY FACILITIES
  - 擬採用鑽挖或掘鑽或鑽爆或鑽爆(地下)  
PROPOSED RAILWAY FACILITIES/TUNNEL BY BORED/MINED/DRILL AND BLAST METHOD (UNDERGROUND)
  - 擬採用明挖或鑽挖與掘鑽或鑽爆(地下)  
PROPOSED RAILWAY FACILITIES/TUNNEL BY CUT-AND-COVER METHOD (UNDERGROUND)
  - 可能永久封閉的道路(包括行車道、行人徑及露天地方) WHICH MAY BE CLOSED PERMANENTLY
  - 擬設置地盤的臨時工程  
PROPOSED TEMPORARY WORKS AREA FOR SITE FACILITIES
  - 擬於政府前濱或海濱地段填海或填土工程(可能在土上進行填海工程(非為形成土地)或其他工程)  
PROPOSED TEMPORARY WORKS AREA FOR SITE FACILITIES ON GOVERNMENT FORESHORE OR SEABED (OVER OR UPON WHICH RECLAMATION (NOT FOR THE PURPOSE OF FORMING LAND) OR OTHER WORKS MAY BE CARRIED OUT)
  - 擬建的行人天橋/扶手电梯/升降機/樓梯  
PROPOSED FOOTBRIDGE/ESCALATOR/LIFT/STAIRCASE
  - 擬建的有蓋行人通道  
PROPOSED COVERED WALKWAY
  - 擬於政府前濱或海濱地段填海或填土工程(可能在土上進行填海工程(非為形成土地)或其他工程)  
PROPOSED RAILWAY FACILITIES/TUNNEL BY CUT-AND-COVER METHOD ON GOVERNMENT FORESHORE OR SEABED (OVER OR UPON WHICH TEMPORARY RECLAMATION FOR THE PURPOSE OF FORMING TEMPORARY LAND) OR OTHER WORKS MAY BE CARRIED OUT)
  - 擬於政府前濱或海濱地段填海或填土工程(可能在土上進行填海工程(非為形成土地)或其他工程)  
PROPOSED RAILWAY FACILITIES/TUNNEL (INCLUDING PROTECTION LAYER/PROCK ARMOUR) BY IMMERSED TUBE METHOD ON GOVERNMENT FORESHORE OR SEABED (OVER OR UPON WHICH RECLAMATION (NOT FOR THE PURPOSE OF FORMING LAND) OR OTHER WORKS MAY BE CARRIED OUT)
  - 擬建於保護結構的鐵路設施/隧道(地下)  
PROPOSED RAILWAY FACILITIES/TUNNEL (UNDERGROUND) AT PROTECTION STRUCTURES
  - 擬建於沙田中環線及另一項正在預備的鐵路項目(下列「另一項鐵路項目」的範圍(地下)/車站/車站大堂/車站入口/車站大堂/通風井/其他鐵路設施或永久建築物(下列「鐵路項目」的範圍(地下)內)  
PROPOSED RAILWAY FACILITIES/TUNNEL (UNDERGROUND)/RAILWAY STATION/STATION CONCOURSE/STATION ENTRANCES/VENTILATION BUILDINGS/VENTILATION SHAFTS/OTHER RAILWAY FACILITIES OR PERMANENT STRUCTURES (HEREAFTER REFERRED TO AS "THE FACILITIES") FOR SHATIN CENTRAL LINK AND ANOTHER RAILWAY PROJECT UNDER PLANNING (HEREAFTER REFERRED TO AS "ANOTHER RAILWAY PROJECT"). THE LAYOUT OF THE FACILITIES IS GAZETTED UNDER ANOTHER RAILWAY PROJECT
  - 受影響的政府前濱或海濱地段的大約範圍  
APPROXIMATE EXTENT OF AFFECTED GOVERNMENT FORESHORE OR SEABED
  - 圖則修改  
DRAWING REVISION
  - 修訂參考編號(參閱憲報公告)  
AMENDMENT REFERENCE NUMBER (SEE GAZETTE NOTICE)
  - 修訂範圍  
AMENDMENT AREA

**一般說明 GENERAL NOTES**  
 1. 有關一般說明參閱圖號 SCL-G01.  
 FOR GENERAL NOTES, REFER TO DRAWING NO. SCL-G01.

修訂表  
TABLE OF AMENDMENTS

修訂號	日期	修訂	修訂	修訂	修訂	說明
REV	DATE	BY	SUB	APP		DESCRIPTION

**SIGNED**  
 簽發日期 DATE OF ISSUE: 17/11/2017  
 簽署人 ANTHONY YUEN  
 總工程師/鐵路發展(1-3)  
 CHIEF ENGINEER/RAILWAY DEVELOPMENT (1-3)  
 HIGHWAYS DEPARTMENT


圖則名稱 DRAWING TITLE:  
**鐵路條例(第519章)**  
**沙田至中環線**  
**永久封閉龍蟠街路段**  
 RAILWAYS ORDINANCE (CHAPTER 519)  
 SHATIN TO CENTRAL LINK  
 PERMANENT CLOSURE OF SECTIONS OF LUNG POON STREET

圖號 DRAWING NO.: SCL/G09/007/4  
 比例 SCALE: 1:1000 (A1)  
 或顯示 AS SHOWN

**香港特別行政區政府**  
 THE GOVERNMENT OF THE HONG KONG  
 SPECIAL ADMINISTRATIVE REGION

**路政署**  
 HIGHWAYS DEPARTMENT

**鐵路拓展處**  
 RAILWAY DEVELOPMENT OFFICE

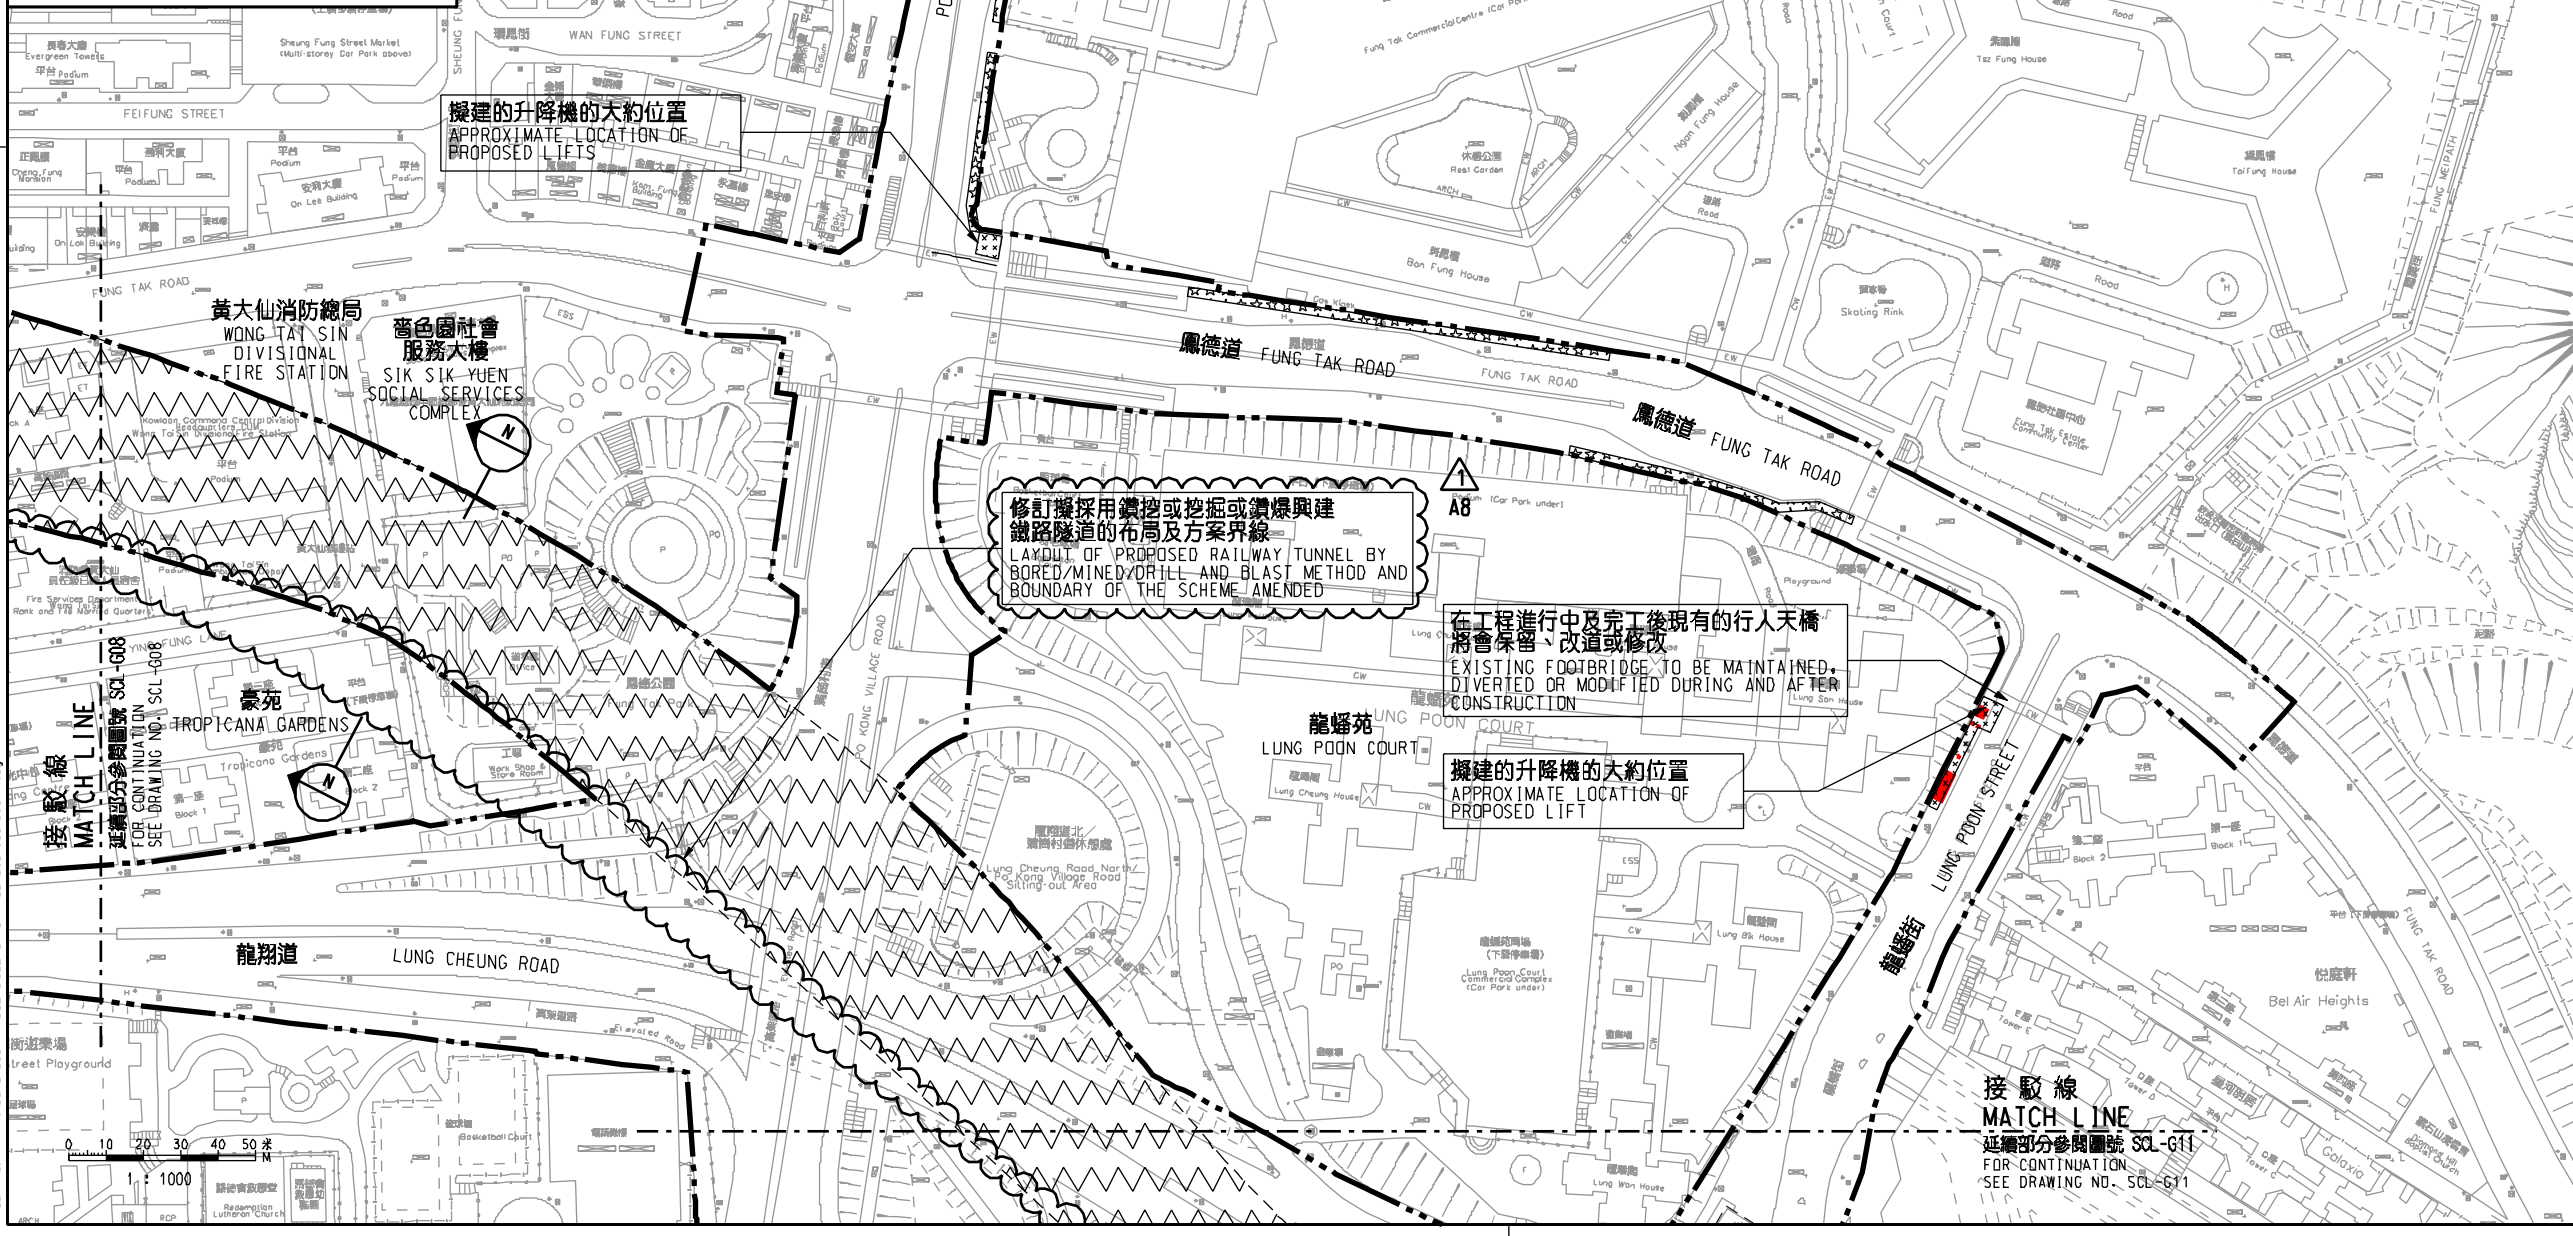

PLOT DRW: E:\lib\Plot\118\vb\p118\p118.plt  
 PRINTED BY: ftko 26/11/2017 05:03:29  
 FILENAME: X:\Lan\1\SCL\PIRoad\_Cosura\New\SCL-G09-0007-4.dgn