


User: Workspace C:\Program Files (x86)\Bentley\Bentley V8i (SelectSeries)\Projects\Unfiled\...
 UserRef: C:\Program Files (x86)\Bentley\Bentley V8i (SelectSeries)\Projects\Unfiled\...
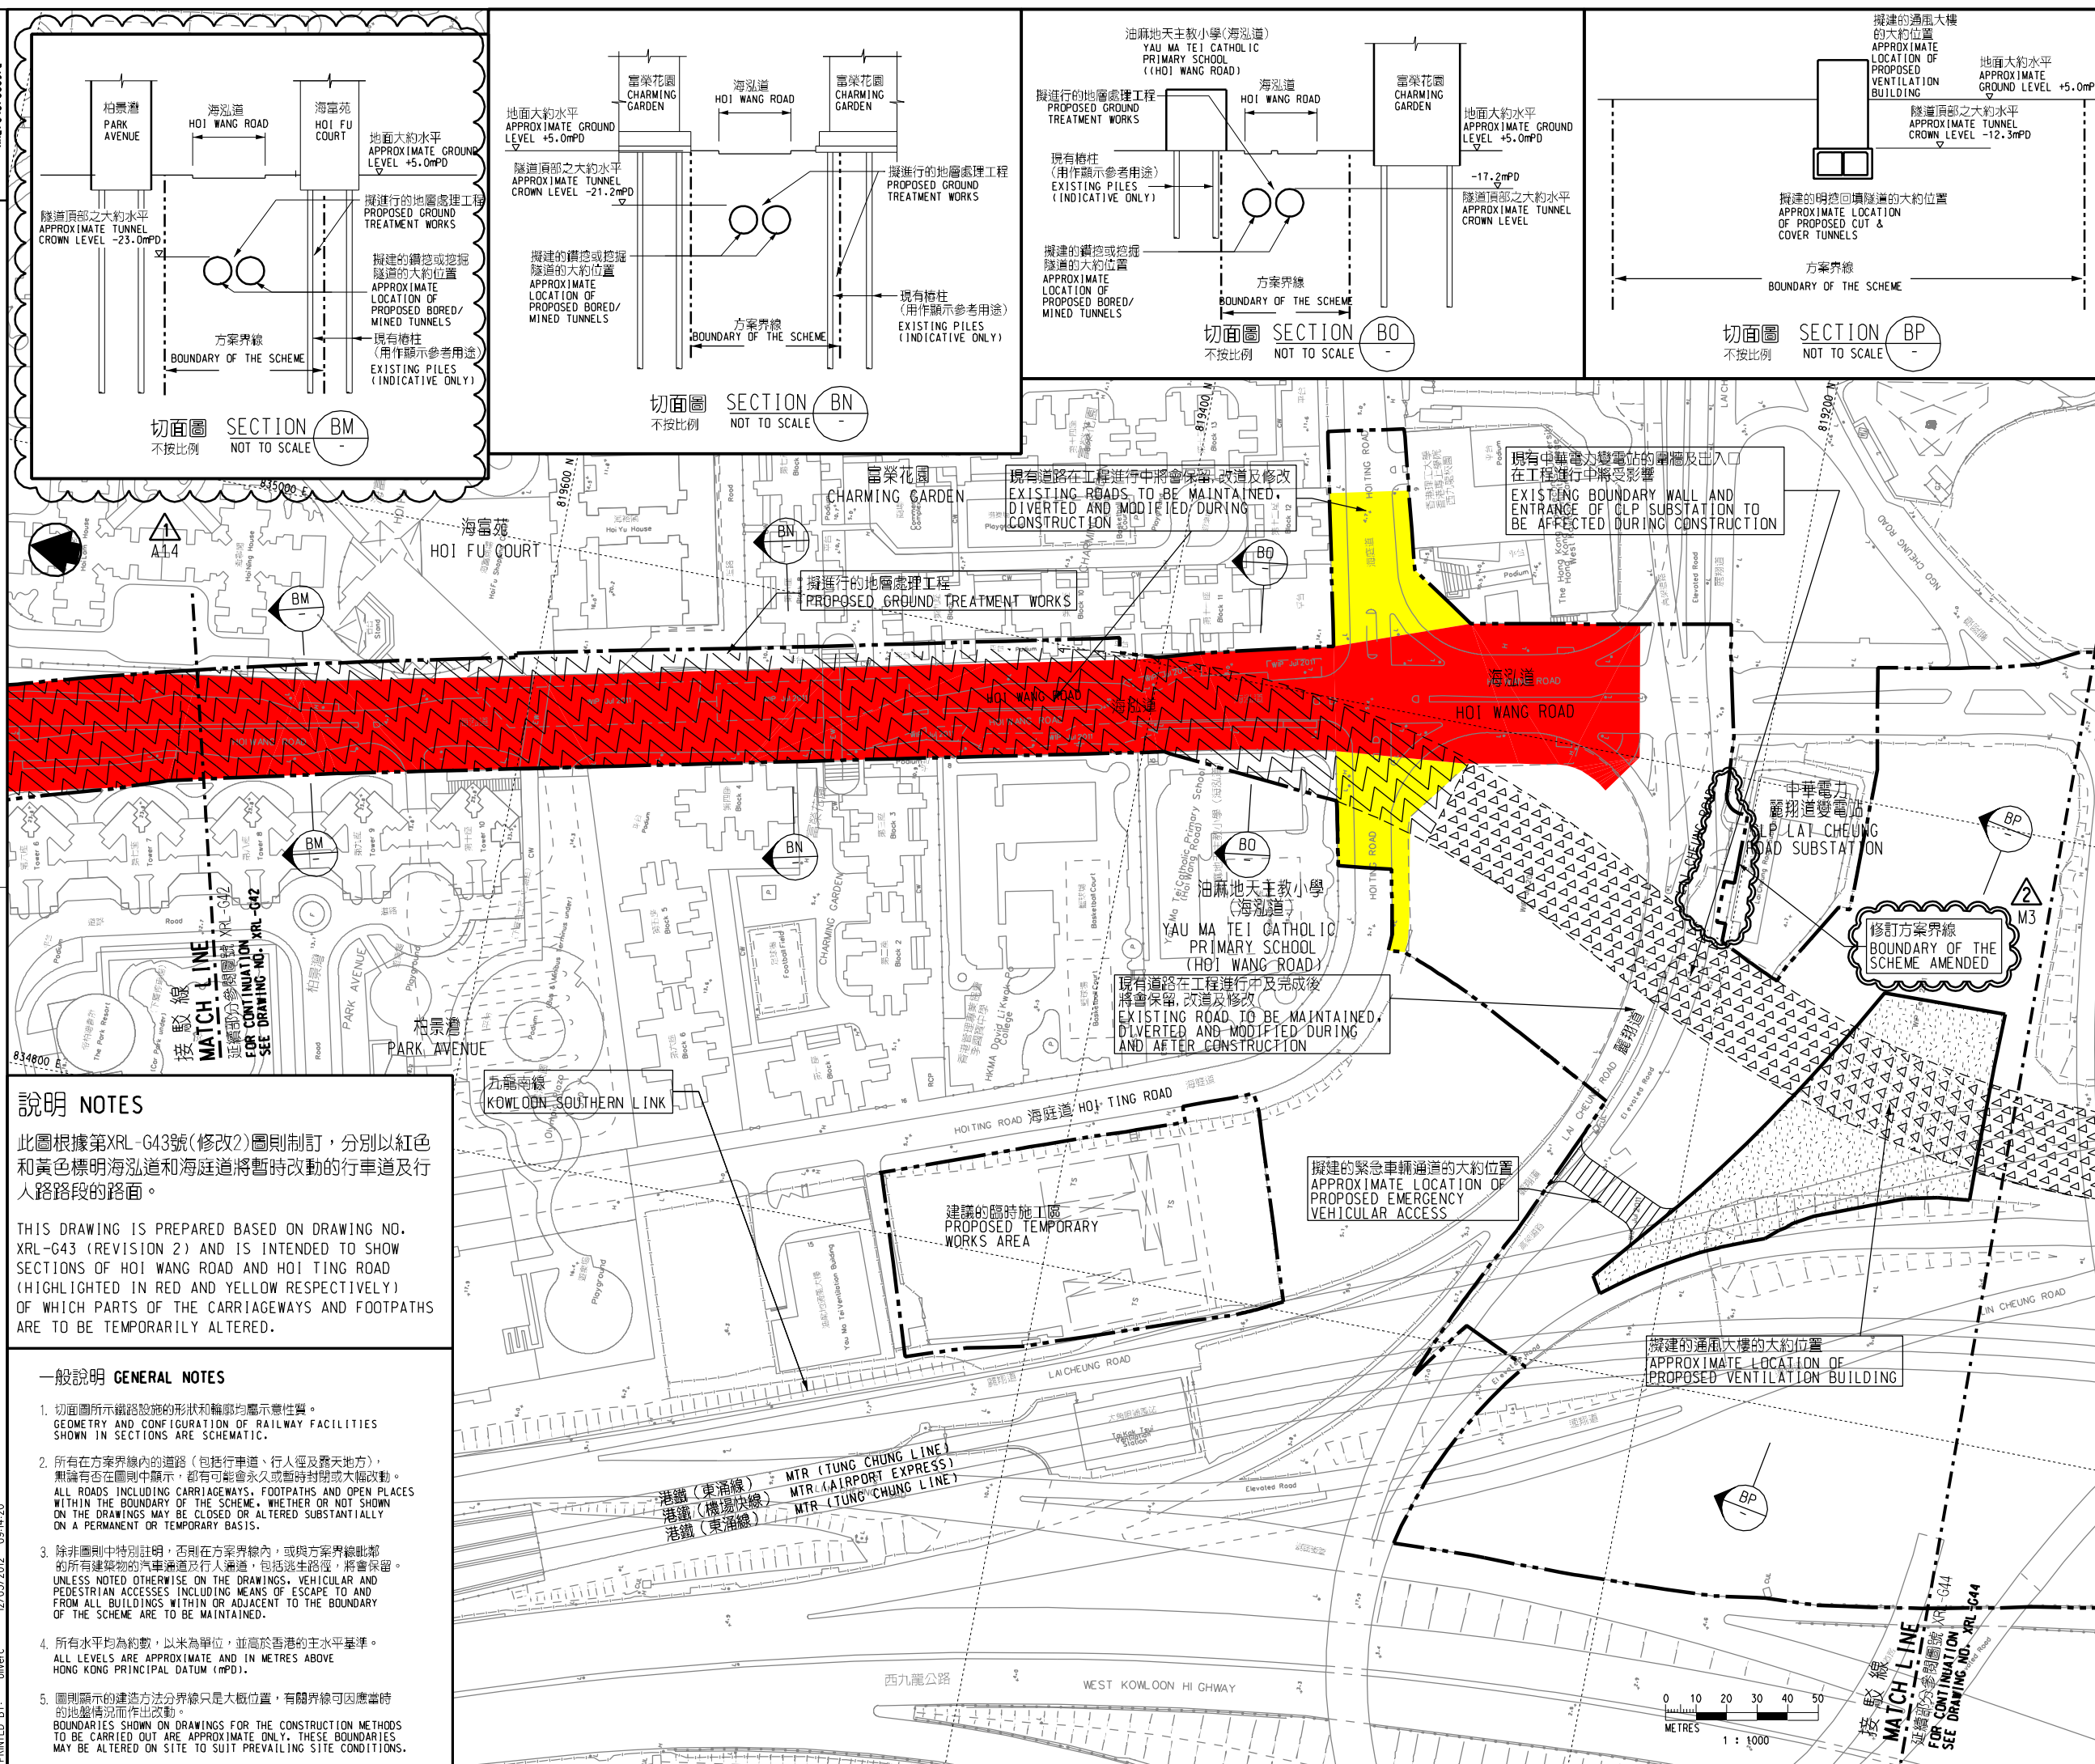

<p>TABLE OF AMENDMENTS</p> <table border="1"> <tr> <th>修改日期</th> <th>修訂</th> <th>日期</th> <th>修訂</th> <th>由</th> <th>說明</th> </tr> <tr> <th>REV</th> <th>DATE</th> <th>BY</th> <th>SUB</th> <th>APP</th> <th>DESCRIPTION</th> </tr> </table>		修改日期	修訂	日期	修訂	由	說明	REV	DATE	BY	SUB	APP	DESCRIPTION
修改日期	修訂	日期	修訂	由	說明								
REV	DATE	BY	SUB	APP	DESCRIPTION								
<p>SIGNED</p> <table border="1"> <tr> <td> <p>獲准發出 APPROVED FOR ISSUE</p> <p>9/3/2012</p> <p>發出日期 DATE OF ISSUE</p> </td> <td> <p>陳錦華 CHAN CHOI WAI 路政署 鐵路拓展處處長工程師(2-3) CHIEF ENGINEER/ RAILWAY DEVELOPMENT (2-3) HIGHWAYS DEPARTMENT</p> </td> </tr> </table>		<p>獲准發出 APPROVED FOR ISSUE</p> <p>9/3/2012</p> <p>發出日期 DATE OF ISSUE</p>	<p>陳錦華 CHAN CHOI WAI 路政署 鐵路拓展處處長工程師(2-3) CHIEF ENGINEER/ RAILWAY DEVELOPMENT (2-3) HIGHWAYS DEPARTMENT</p>										
<p>獲准發出 APPROVED FOR ISSUE</p> <p>9/3/2012</p> <p>發出日期 DATE OF ISSUE</p>	<p>陳錦華 CHAN CHOI WAI 路政署 鐵路拓展處處長工程師(2-3) CHIEF ENGINEER/ RAILWAY DEVELOPMENT (2-3) HIGHWAYS DEPARTMENT</p>												
<p>圖則名稱 DRAWING TITLE</p> <p>鐵路條例(第519章) 廣深港高速鐵路香港段 暫時改動部分海泓道和海庭道</p> <p>RAILWAYS ORDINANCE (CHAPTER 519) HONG KONG SECTION OF GUANGZHOU - SHENZHEN - HONG KONG EXPRESS RAIL LINK TEMPORARY ALTERATION OF SECTIONS OF HOI WANG ROAD AND HOI TING ROAD</p>													
<p>圖號 DRAWING NO.</p> <p>XRL/G43/0009/2</p>	<p>比例 SCALE</p> <p>1:1000 (A1) 或如顯示 OR AS SHOWN</p>												
<p>香港特別行政區政府 THE GOVERNMENT OF THE HONG KONG SPECIAL ADMINISTRATIVE REGION</p> <p>路政署 HIGHWAYS DEPARTMENT</p> <p>鐵路拓展處 RAILWAY DEVELOPMENT OFFICE</p>													