

- 圖例 LEGEND**
- 方案界線
BOUNDARY OF THE SCHEME
 - 擬建的車站及其他鐵路設施
PROPOSED STATION AND OTHER RAILWAY FACILITIES
 - 擬建的車站及其他鐵路設施(地下)
PROPOSED STATION AND OTHER RAILWAY FACILITIES (UNDERGROUND)
 - 擬建的鑽挖或掘鑽隧道
PROPOSED BORED / MINED / DRILL AND BLAST TUNNEL
 - 擬採用明挖回填法興建的鐵路設施或隧道
PROPOSED RAILWAY FACILITIES/TUNNEL BY CUT-AND-COVER METHOD
 - 擬建的地下臨時建築通道
PROPOSED TEMPORARY UNDERGROUND CONSTRUCTION ACCESS
 - 可能永久封閉的道路(包括行車道和行人徑)
ROADS (INCLUDING CARRIAGEWAY AND FOOTPATH) WHICH MAY BE CLOSED PERMANENTLY
 - 擬建的緊急車輛通道及行車道
PROPOSED EMERGENCY VEHICULAR ACCESS AND CARRIAGEWAY
 - 擬建的行人徑
PROPOSED FOOTPATH
 - 現有的行人天橋將受影響
EXISTING FOOTBRIDGE TO BE AFFECTED
 - 擬建的臨時行人天橋/地面行人過路處
PROPOSED TEMPORARY FOOTBRIDGE / AT-GRADE PEDESTRIAN CROSSING
 - 擬建的行人天橋
PROPOSED FOOTBRIDGE
 - 可能在其上進行填海工程或其他工程的政府前濱或海床
GOVERNMENT FORESHORE OR SEABED OVER OR UPON WHICH RECLAMATION OR OTHER WORKS MAY BE CARRIED OUT
 - 圖則修改
DRAWING REVISION
 - A1 修訂參考編號(參考憲報公告)
AMENDMENT REFERENCE NUMBER (SEE GAZETTE NOTICE)
 - 修訂範圍
AMENDMENT AREA

一般說明 GENERAL NOTES

1. 有關一般說明參閱圖號 XRL - G01.
FOR GENERAL NOTES, REFER TO DRAWING NO. XRL - G01.

修訂表 TABLE OF AMENDMENTS				
修訂日期 REV	修訂日期 DATE	修訂人 BY	修訂內容 SUB	說明 DESCRIPTION
17 APR 2009	CDD	DW	PP	修訂項目 A7 及 A8 AMENDMENT ITEMS A7 AND A8 修訂範圍方格內內容及表圍 TITLE BOX AND KEY PLAN AMENDED

獲准發出 APPROVED FOR ISSUE
路政署
鐵路發展處處長(2)
GOVERNMENT ENGINEER/
RAILWAY DEVELOPMENT (2)
HIGHWAYS DEPARTMENT

發出日期 DATE OF ISSUE

圖則名稱 DRAWING TITLE
廣深港高速鐵路香港段
鐵路條例(第519章)
總體規劃圖則 66頁的第16頁
HONG KONG SECTION OF
GUANGZHOU - SHENZHEN - HONG KONG
EXPRESS RAIL LINK
RAILWAYS ORDINANCE (CHAPTER 519)
GENERAL LAYOUT PLAN SHEET 16 OF 66


圖號 DRAWING NO. XRL - G16

比例 SCALE 1:1000 (A1)
或如圖示
AS SHOWN

香港特別行政區政府
THE GOVERNMENT OF THE HONG KONG
SPECIAL ADMINISTRATIVE REGION

路政署
HIGHWAYS DEPARTMENT

鐵路拓展處
RAILWAY DEVELOPMENT OFFICE

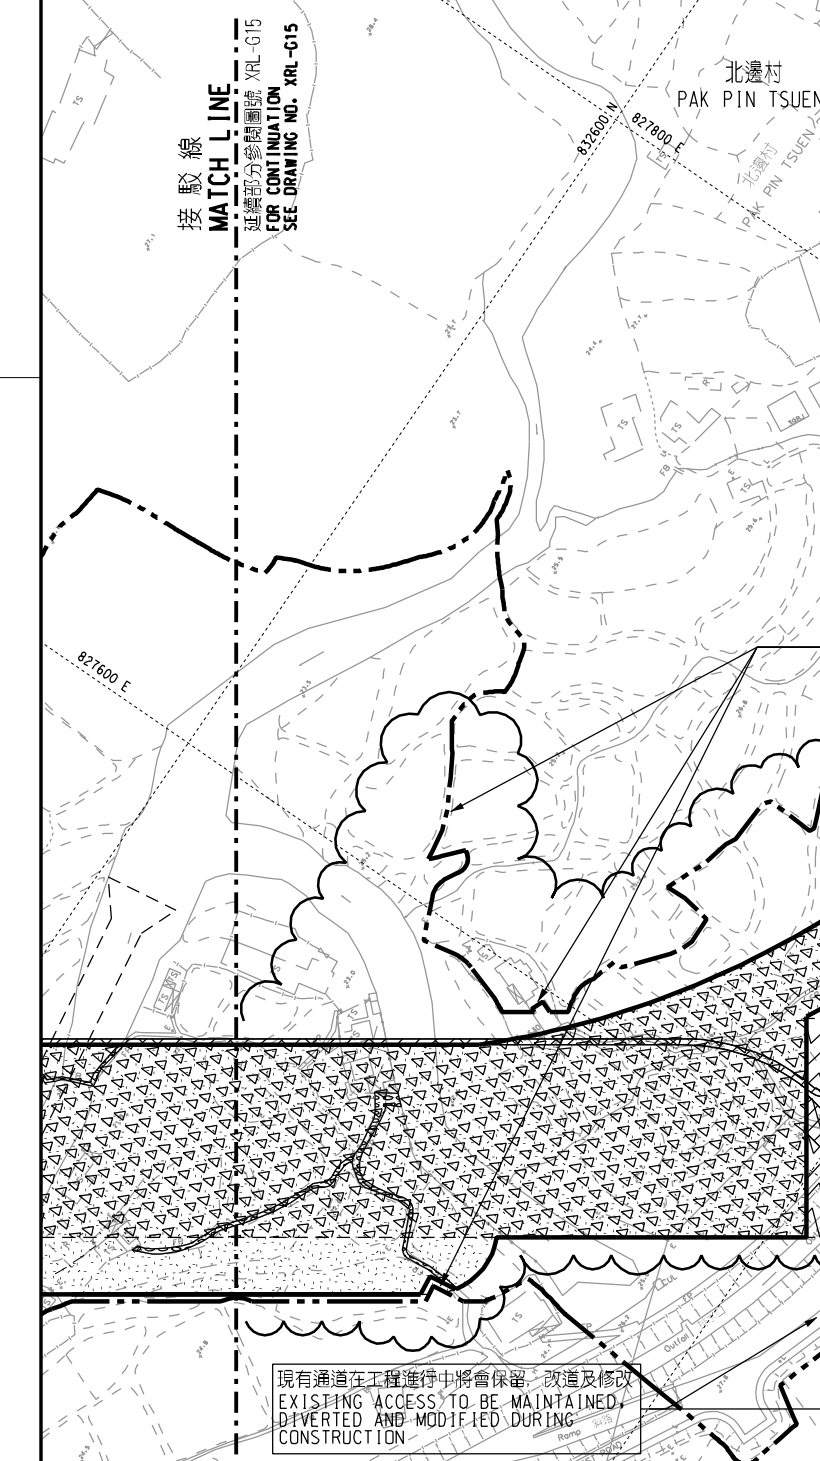

現有通道在工程進行中將會保留、改道及修改
EXISTING ACCESS TO BE MAINTAINED,
DIVERTED AND MODIFIED DURING
CONSTRUCTION

擬建的車輛通道的大約位置
APPROXIMATE LOCATION OF
PROPOSED VEHICULAR ACCESS

擬建的臨時施工通道的大約位置
APPROXIMATE LOCATION OF
PROPOSED TEMPORARY
CONSTRUCTION ACCESS


擬建的臨時施工井的大約位置
APPROXIMATE LOCATION OF
PROPOSED TEMPORARY
CONSTRUCTION SHAFT

現有通道在工程進行中將會保留、改道及修改及修訂方案界線
EXISTING ACCESS TO BE MAINTAINED, DIVERTED
AND MODIFIED DURING CONSTRUCTION AND
BOUNDARY OF THE SCHEME AMENDED

修訂擬建的緊急車輛通道
及行人徑的布局
LAYOUT OF PROPOSED
EMERGENCY VEHICULAR
ACCESS AND
FOOTPATH AMENDED

現有通道將不受影響
EXISTING ACCESS WILL NOT BE AFFECTED

修訂方案界線
BOUNDARY OF THE SCHEME AMENDED

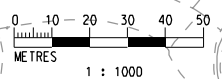

1 : 1000