

圖例 LEGEND

- 方案界線
BOUNDARY OF THE SCHEME
- 擬建的車站及其他鐵路設施
PROPOSED STATION AND OTHER RAILWAY FACILITIES
- 擬建的車站及其他鐵路設施(地下)
PROPOSED STATION AND OTHER RAILWAY FACILITIES (UNDERGROUND)
- 擬建的鑽挖或掘或鑽爆隧道
PROPOSED BORED / MINED / DRILL AND BLAST TUNNEL
- 擬採用明挖回填法興建的鐵路設施或隧道
PROPOSED RAILWAY FACILITIES/TUNNEL BY CUT-AND-COVER METHOD
- 擬建的地下臨時建築通道
PROPOSED TEMPORARY UNDERGROUND CONSTRUCTION ACCESS
- 可能永久封閉的道路(包括行車道和行人徑)
ROADS (INCLUDING CARRIAGEWAY AND FOOTPATH) WHICH MAY BE CLOSED PERMANENTLY
- 擬建的緊急車輛通道及行車道
PROPOSED EMERGENCY VEHICULAR ACCESS AND CARRIAGEWAY
- 擬建的行人徑
PROPOSED FOOTPATH
- 現有的行人天橋將受影響
EXISTING FOOTBRIDGE TO BE AFFECTED
- 擬建的臨時行人天橋/地面行人過路處
PROPOSED TEMPORARY FOOTBRIDGE / AT-GRADE PEDESTRIAN CROSSING
- 擬建的行人天橋
PROPOSED FOOTBRIDGE
- 可能在其上進行填海工程或其他工程的政府前濱或海床
GOVERNMENT FORESHORE OR SEABED OVER OR UPON WHICH RECLAMATION OR OTHER WORKS MAY BE CARRIED OUT
- 圖則修改
DRAWING REVISION
- A1
修訂參考編號(參考憲報公告)
AMENDMENT REFERENCE NUMBER (SEE GAZETTE NOTICE)
- 修訂範圍
AMENDMENT AREA

一般說明 GENERAL NOTES

1. 有關一般說明參閱圖號 XRL - G01.
FOR GENERAL NOTES, REFER TO DRAWING NO. XRL - G01.

修訂表 TABLE OF AMENDMENTS

修訂號	日期	由	說明
REV	DATE	BY	DESCRIPTION
A1	17 APR 2005	CAW	修訂項目 A14 及 A15 AMENDMENT ITEMS A14 AND A15
		PP	修訂圖則內容及表頭 REVISED DRAWING CONTENT AND TITLE BOX
		PP	修訂圖則內容及表頭 REVISED DRAWING CONTENT AND TITLE BOX

獲准發出 APPROVED FOR ISSUE

發出日期 DATE OF ISSUE

圖則名稱 DRAWING TITLE

廣深港高速鐵路香港段
鐵路條例(第519章)
總體規劃圖則 66頁的第41頁
HONG KONG SECTION OF
GUANGZHOU - SHENZHEN - HONG KONG
EXPRESS RAIL LINK
RAILWAYS ORDINANCE (CHAPTER 519)
GENERAL LAYOUT PLAN SHEET 41 OF 66

圖號 DRAWING NO.

XRL - G41


比例 SCALE

1:1000 (A1)
或如顯示
AS SHOWN

香港特別行政區政府
THE GOVERNMENT OF THE HONG KONG
SPECIAL ADMINISTRATIVE REGION

路政署
HIGHWAYS DEPARTMENT

鐵路拓展處
RAILWAY DEVELOPMENT OFFICE

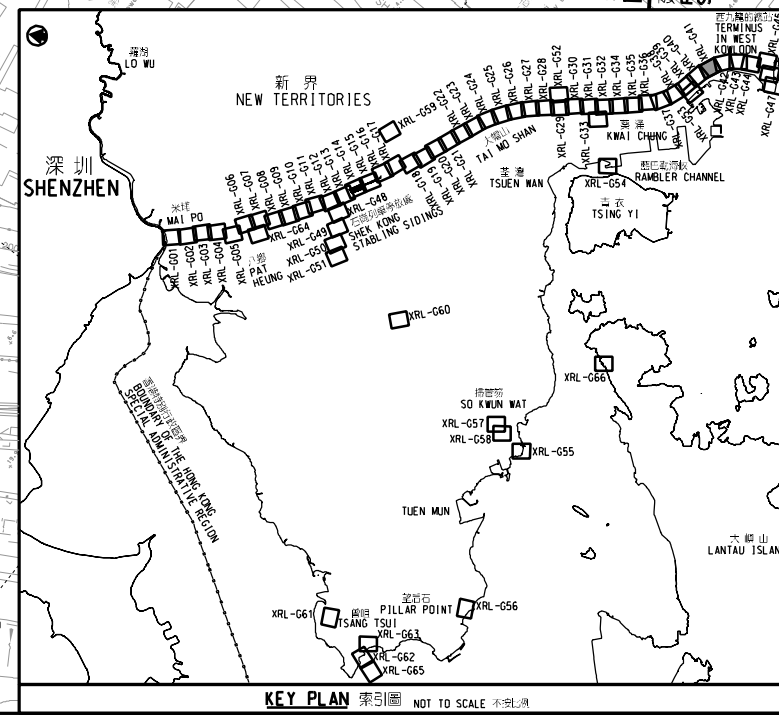

切面圖 SECTION BG
不按比例 NOT TO SCALE

切面圖 SECTION BH
不按比例 NOT TO SCALE

現有道路在工程進行中將會保留, 改道及修改
EXISTING ROAD TO BE MAINTAINED,
DIVERTED AND MODIFIED DURING
CONSTRUCTION


修訂方案界線
BOUNDARY OF THE SCHEME AMENDED

修訂擬建的臨時的地面行人過路處的布局及大約位置
LAYOUT AND APPROXIMATE LOCATION OF
PROPOSED TEMPORARY AT-GRADE PEDESTRIAN
CROSSING AMENDED

現有行人天橋將會拆卸及重建
EXISTING FOOTBRIDGE
TO BE DEMOLISHED
AND RECONSTRUCTED

現有排水暗渠在工程進行中將會修改
EXISTING DRAINAGE CULVERT
TO BE MODIFIED DURING
CONSTRUCTION

在方案界線以外的建築物將予以保留
BUILDING OUTSIDE BOUNDARY
OF THE SCHEME TO BE RETAINED

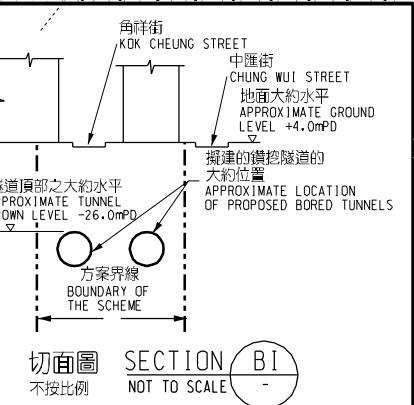

切面圖 SECTION BI
不按比例 NOT TO SCALE

