

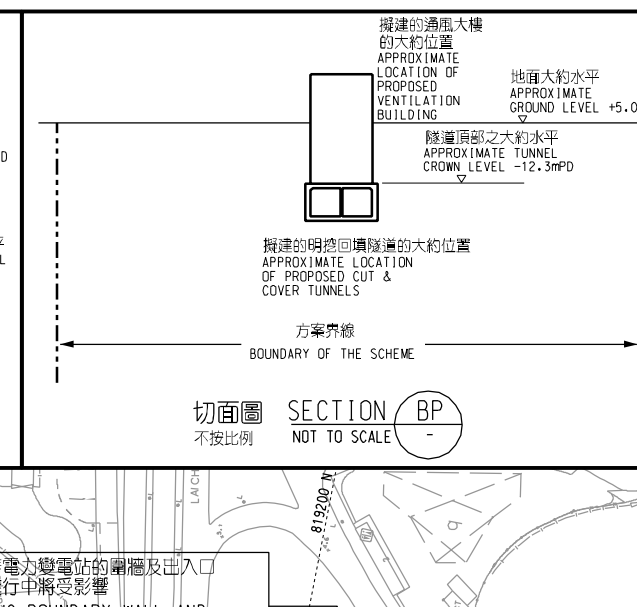
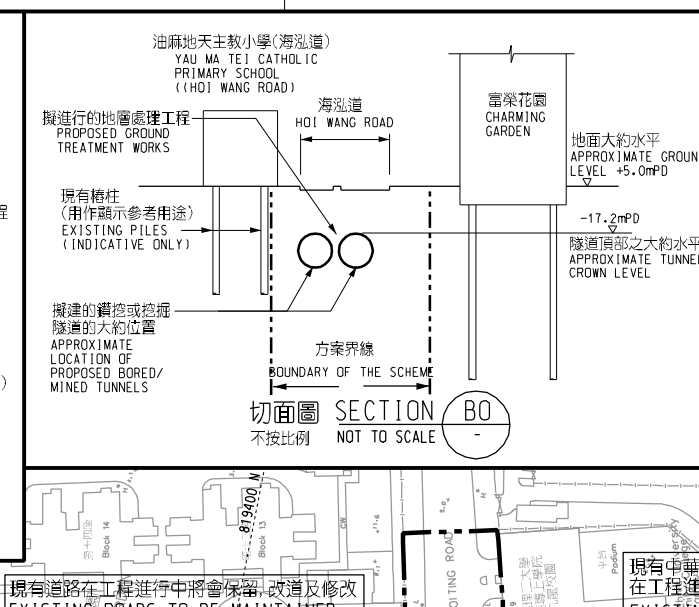
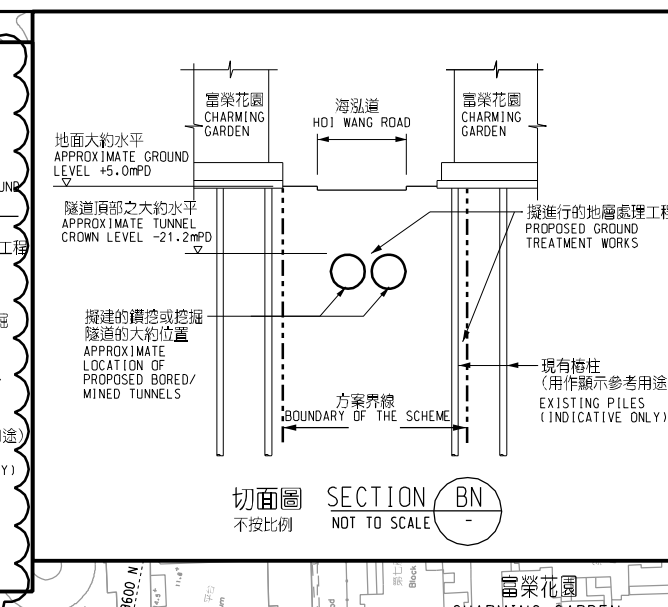


DRAWING NO. XRL-G43

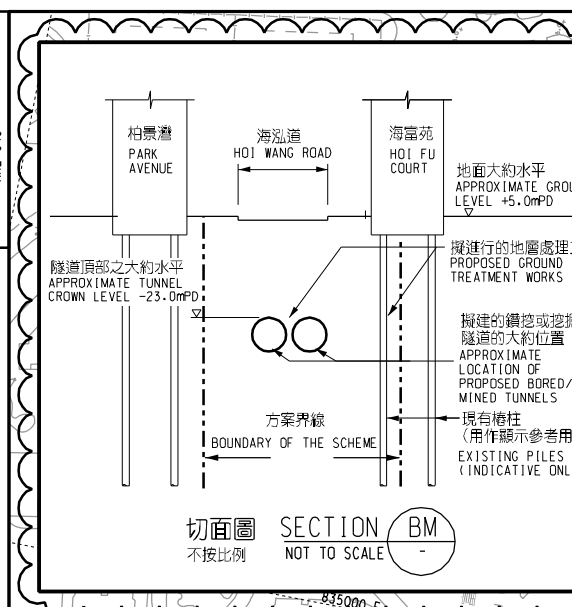


圖例 LEGEND	
	方案界線 BOUNDARY OF THE SCHEME
	擬建的車站及其他鐵路設施 PROPOSED STATION AND OTHER RAILWAY FACILITIES
	擬建的車站及其他鐵路設施(地下) PROPOSED STATION AND OTHER RAILWAY FACILITIES (UNDERGROUND)
	擬建的鑽挖或鑽掘隧道 PROPOSED BORED / MINED / DRILL AND BLAST TUNNEL
	擬採用明挖回填法興建的鐵路設施或隧道 PROPOSED RAILWAY FACILITIES/TUNNEL BY CUT-AND-COVER METHOD
	擬建的地下臨時建築通道 PROPOSED TEMPORARY UNDERGROUND CONSTRUCTION ACCESS
	可能永久封閉的道路 (包括行車道和行人徑) ROADS (INCLUDING CARRIAGEWAY AND FOOTPATH) WHICH MAY BE CLOSED PERMANENTLY
	擬建的緊急車輛通道及行車道 PROPOSED EMERGENCY VEHICULAR ACCESS AND CARRIAGEWAY
	擬建的行人徑 PROPOSED FOOTPATH
	現有的行人天橋將受影響 EXISTING FOOTBRIDGE TO BE AFFECTED
	擬建的臨時行人天橋/地面行人過路處 PROPOSED TEMPORARY FOOTBRIDGE / AT-GRADE PEDESTRIAN CROSSING
	擬建的行人天橋 PROPOSED FOOTBRIDGE
	可能在其上進行填海工程或其他工程的政府前濱或海床 GOVERNMENT FORESHORE OR SEABED OVER OR UPON WHICH RECLAMATION OR OTHER WORKS MAY BE CARRIED OUT
	圖則修改 DRAWING REVISION
	A1 修訂參考編號(參考憲報公告) AMENDMENT REFERENCE NUMBER (SEE GAZETTE NOTICE)
	M1 修改參考編號(參考憲報公告) MODIFICATION REFERENCE NUMBER (SEE GAZETTE NOTICE)
	修訂範圍 AMENDMENT AREA
	修改範圍 MODIFICATION AREA

一般說明 GENERAL NOTES	
1. 有關一般說明參閱圖號 XRL-G01. FOR GENERAL NOTES, REFER TO DRAWING NO. XRL-G01.	
修訂表 TABLE OF AMENDMENTS	
	修訂日期 DATE BY 繪圖員 DRAWN BY SUB 校對員 CHECKED BY APP 批准人 APPROVED BY
	修改項目 MODIFICATION ITEM M3 M3
	修改日期 DATE BY 繪圖員 DRAWN BY SUB 校對員 CHECKED BY APP 批准人 APPROVED BY
	修改項目 MODIFICATION ITEM A14 A14
修訂範圍方格內內容及行圖 TITLE BOX AND KEY PLAN AMENDED	
說明 DESCRIPTION	
發給日期 DATE OF ISSUE	路政署 鐵路拓展處處長(2) GOVERNMENT ENGINEER/ RAILWAY DEVELOPMENT (2) HIGHWAYS DEPARTMENT
圖則名稱 DRAWING TITLE	廣深港高速鐵路香港段 鐵路條例(第519章) 總體規劃圖則 66頁的第43頁 HONG KONG SECTION OF GUANGZHOU - SHENZHEN - HONG KONG EXPRESS RAIL LINK RAILWAYS ORDINANCE (CHAPTER 519) GENERAL LAYOUT PLAN SHEET 43 OF 66
圖號 DRAWING NO.	比例 SCALE
XRL-G43	1:1000 (A1) 或如顯示 OR AS SHOWN
香港特別行政區政府 THE GOVERNMENT OF THE HONG KONG SPECIAL ADMINISTRATIVE REGION	
路政署 HIGHWAYS DEPARTMENT	
鐵路拓展處 RAILWAY DEVELOPMENT OFFICE	

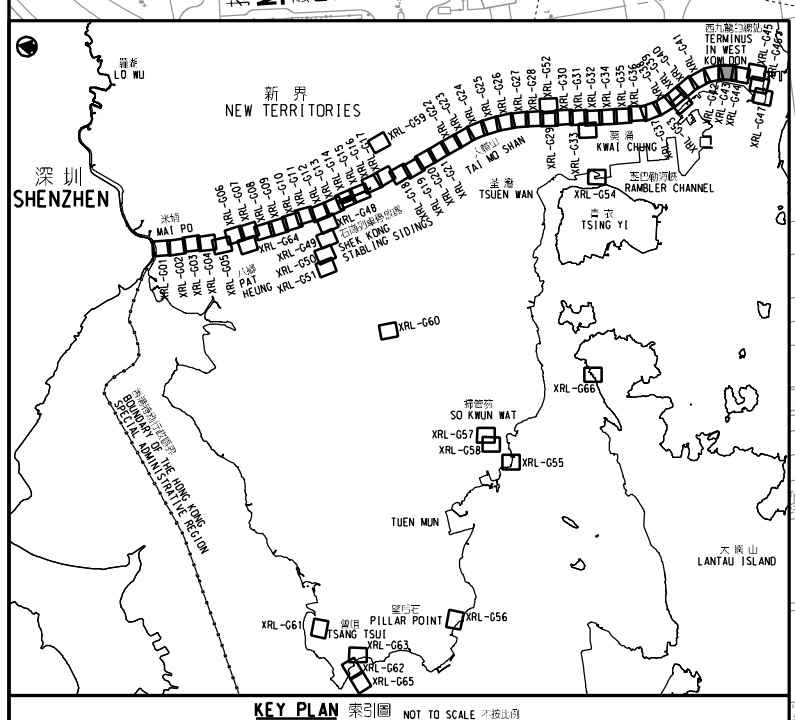

AUTHORIZED BY
CHIEF EXECUTIVE IN COUNCIL
經行政長官會同行政會議批准

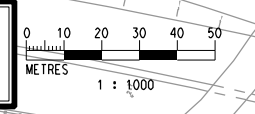

接駁線
MATCH LINE
FOR CONTINUATION
SEE DRAWING NO. XRL-G44