


索引圖 KEY PLAN
比例 SCALE 1:100 000

圖例 LEGEND
 擬建 7.3 米闊雙線不分隔的行車路及兩旁 2 米闊的行人路
 PROPOSED 7.3m WIDE SINGLE TWO-LANE CARRIAGEWAY WITH 2m WIDE FOOTPATH ON BOTH SIDES

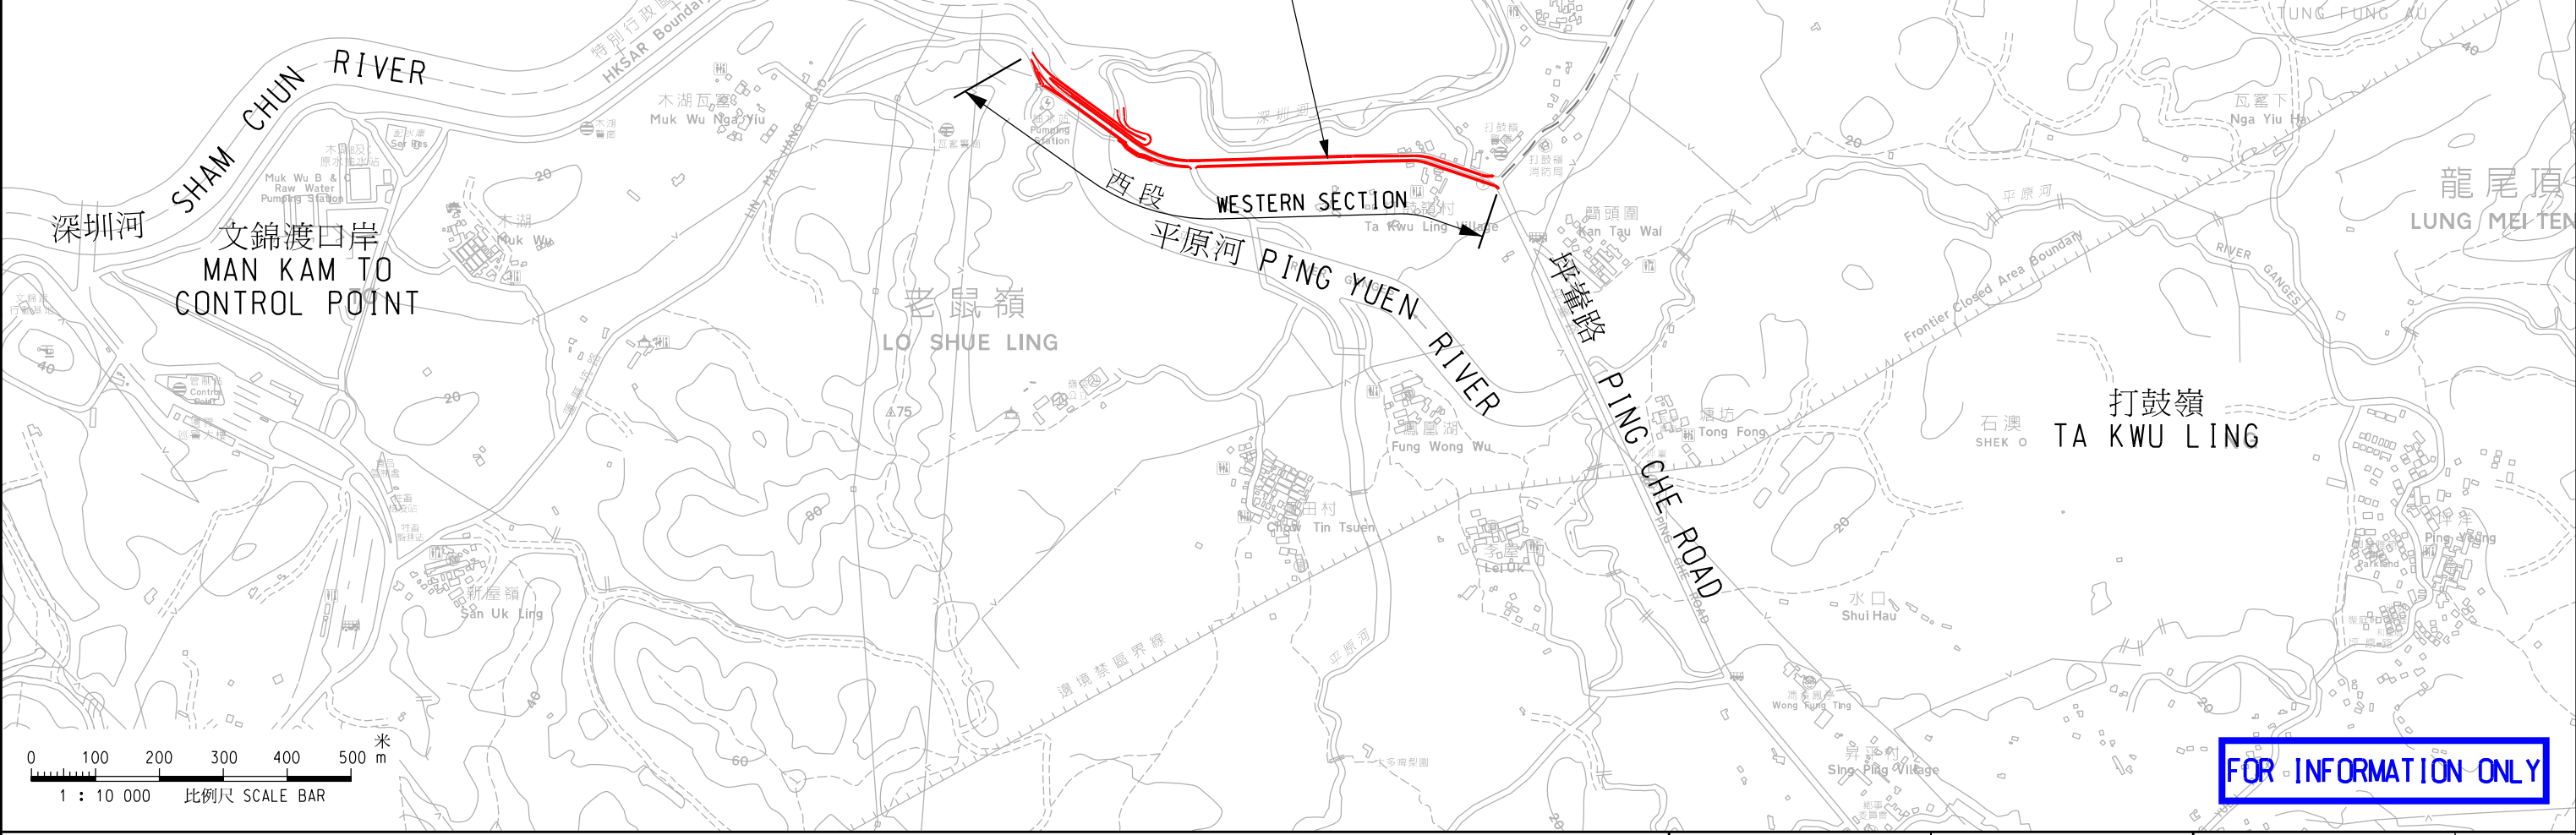

蓮塘 / 香園圍口岸工程
由土木工程拓展署進行
WORKS FOR LIANTANG / HEUNG YUEN WAI
BOUNDARY CONTROL POINT
(BY CEDD)

蓮麻坑路西段擴闊工程
平原河至坪峯路
WIDENING OF WESTERN SECTION OF
LIN MA HANG ROAD BETWEEN PING
YUEN RIVER AND PING CHE ROAD

此段蓮麻坑路
由土木工程拓展署進行改建工程
MODIFICATION OF THIS SECTION OF LIN MA HANG ROAD
(BY CEDD)

FOR INFORMATION ONLY

圖則名稱 plan title 6863TH - 蓮麻坑路西段擴闊工程平原河至坪峯路 - 平面圖 6863TH - WIDENING OF WESTERN SECTION OF LIN MA HANG ROAD BETWEEN PING YUEN RIVER AND PING CHE ROAD - LAYOUT PLAN	設計 designed C.S.LAM 02/09/13	繪圖 drawn W.L.LAM 02/09/13	圖則編號 plan no. HMW6863TH-SK0001	比例 scale 1:10000 OR AS SHOWN
	覆核 checked C.S.LAM 02/09/13	批准 approved K.K.KWOK 02/09/13	© 版權所有 COPYRIGHT RESERVED	
主要工程管理處 MAJOR WORKS PROJECT MANAGEMENT OFFICE			HIGHWAYS DEPARTMENT HONG KONG 路政署	