
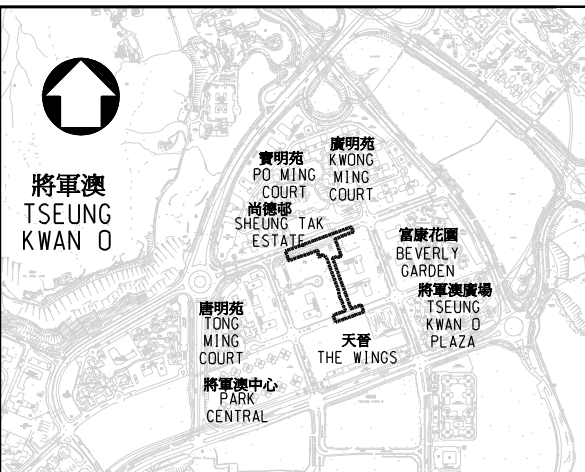


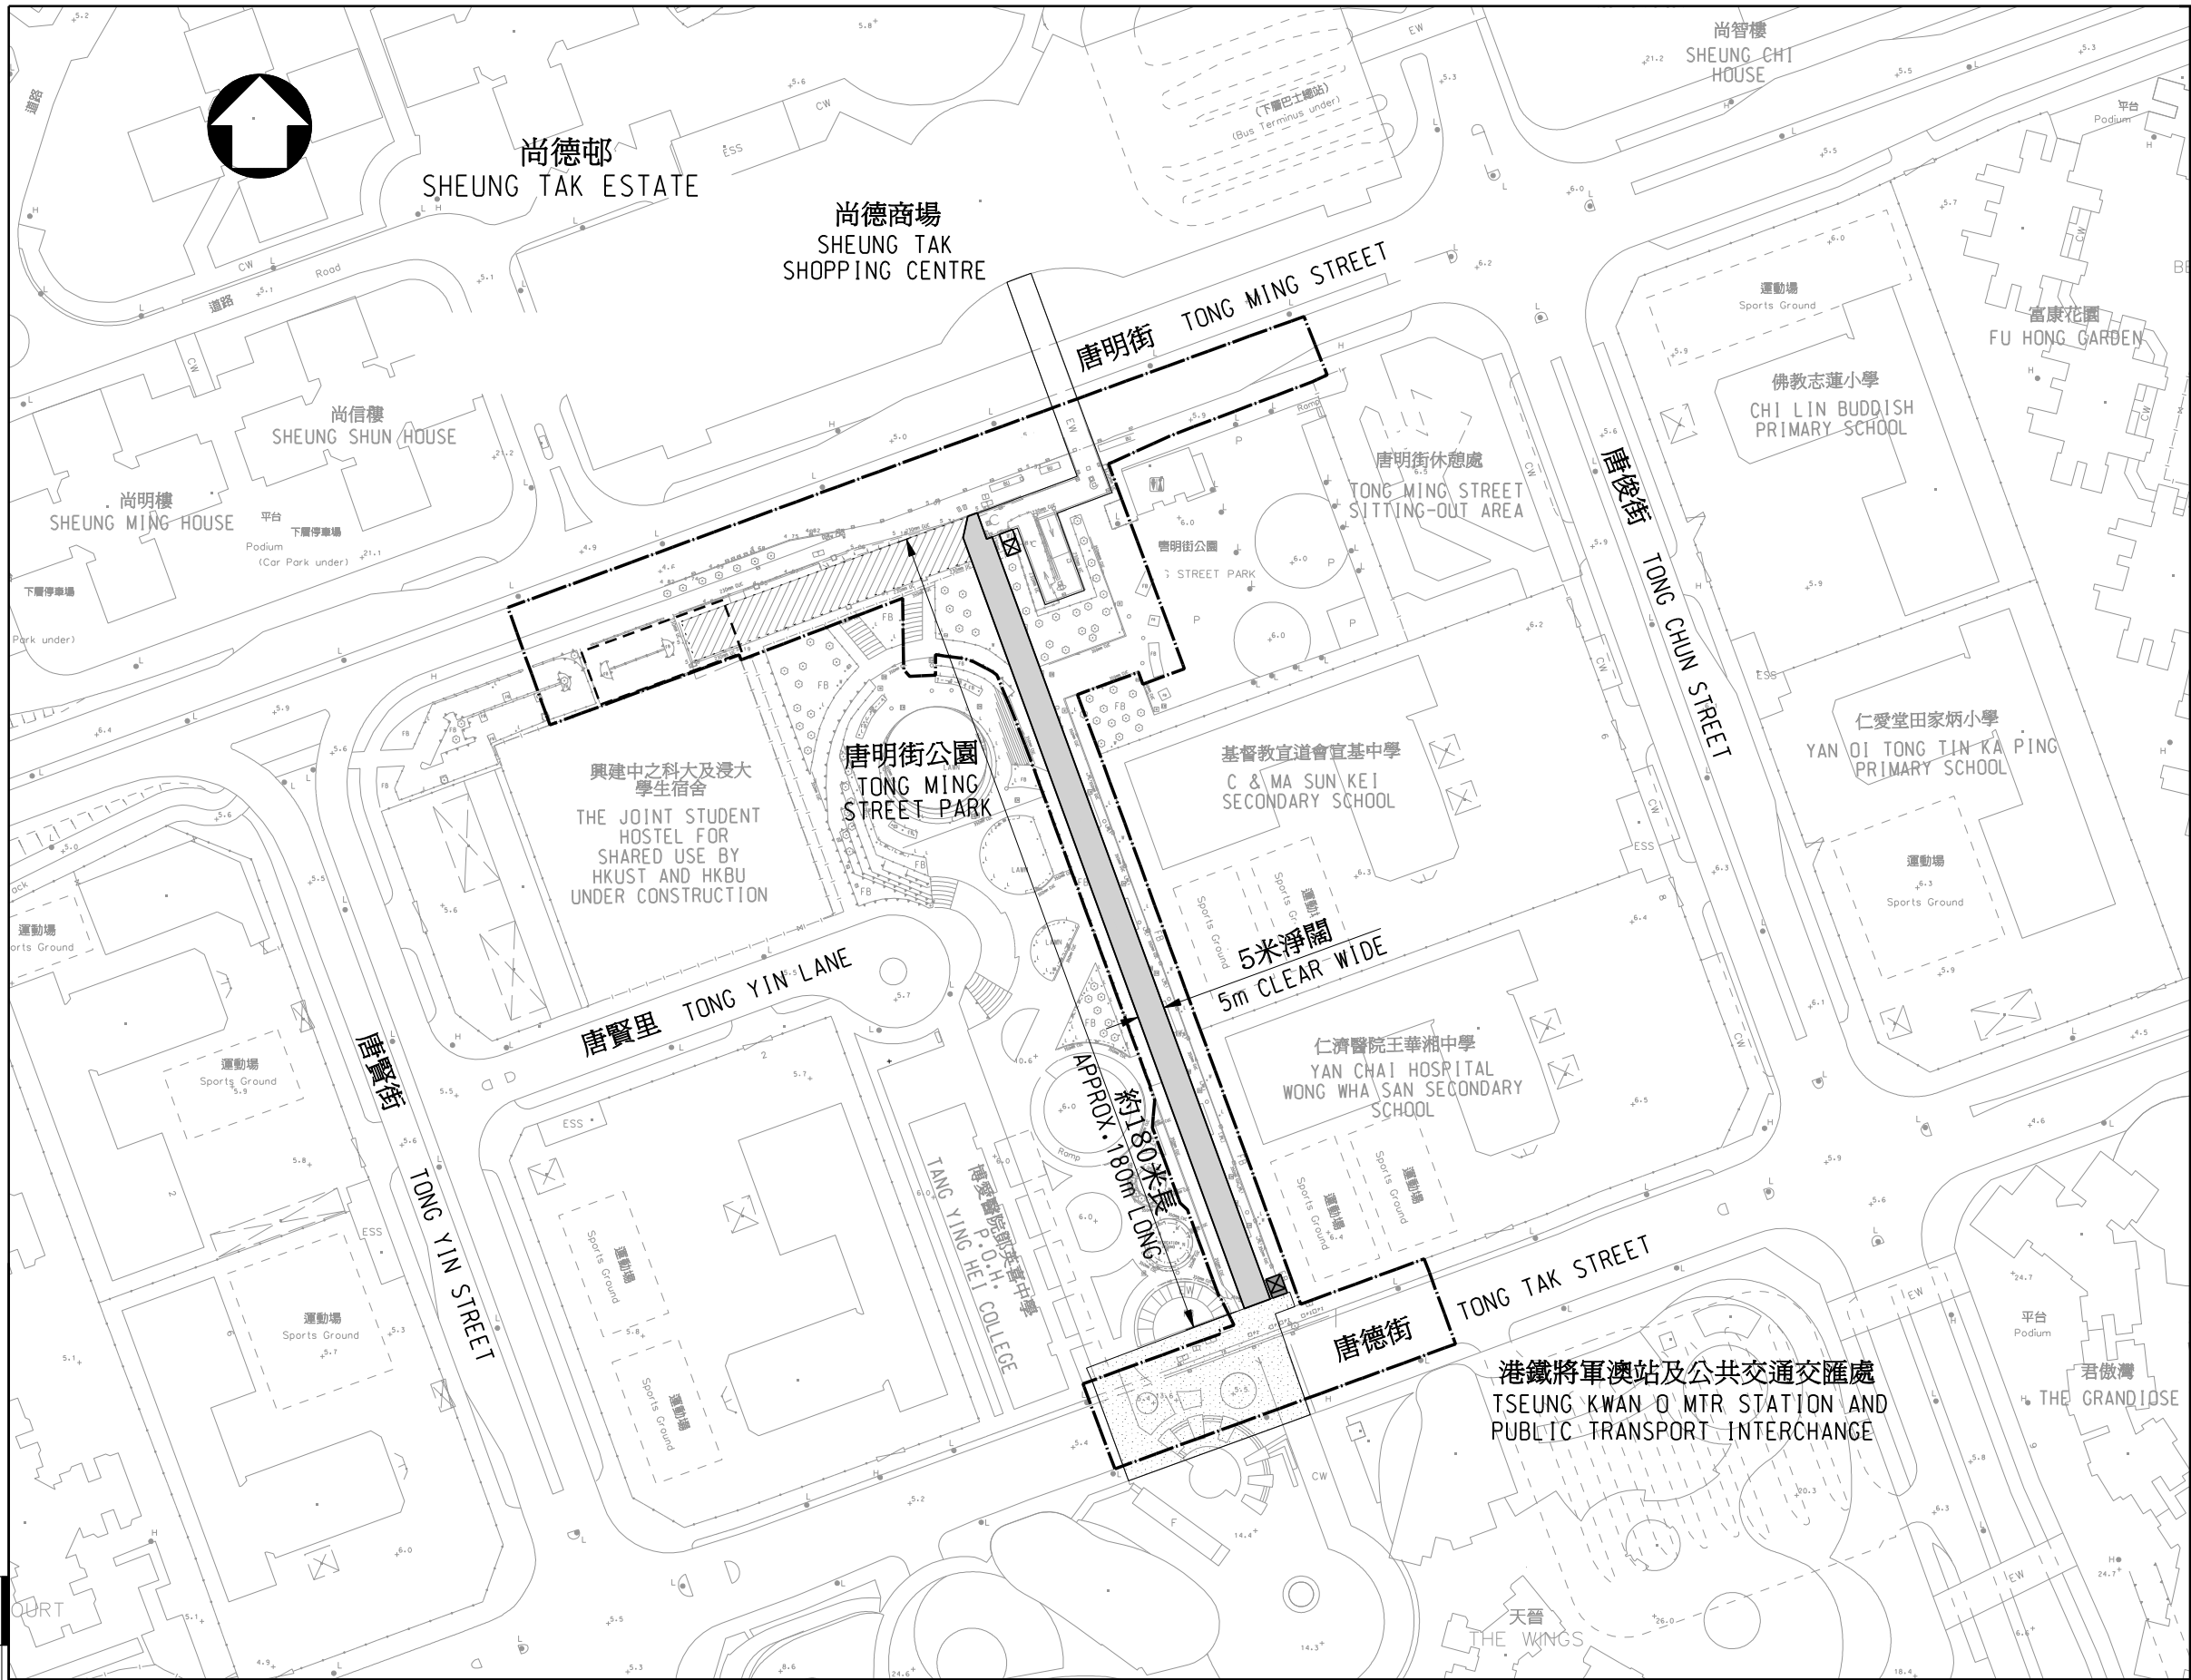

索引圖 KEY PLAN
比例 SCALE 1 : 20 000

- 圖例 LEGEND :
- 施工區界限 LIMIT OF WORKS AREA
 - 擬建升降機 PROPOSED LIFT
 - 擬建高架行人道 PROPOSED ELEVATED WALKWAY
 - 擬重建 / 擴建的現有單車停泊處 PROPOSED RECONSTRUCTION / EXPANSION OF CYCLE PARKING AREA
 - 現有橫跨唐明街的行人天橋 EXISTING FOOTBRIDGE ACROSS TONG MING STREET
 - 現有橫跨唐德街並通往港鐵將軍澳站上蓋商場的園景平台 EXISTING LANDSCAPE DECK ACROSS TONG TAK STREET CONNECTING TO THE SHOPPING CENTRE ON TOP OF TSEUNG KWAN O MTR STATION
 - 現正在興建中的連接現有行人天橋的升降機 (由土木工程拓展署執行) LIFT CONNECTING TO EXISTING FOOTBRIDGE UNDER CONSTRUCTION (BY CEDD)
 - 將被拆卸的現有行人天橋斜路 (由土木工程拓展署執行) EXISTING FOOTBRIDGE RAMP TO BE DEMOLISHED (BY CEDD)

圖則名稱 drawing title

工務計劃項目第158TB號
將軍澳唐明街與唐德街之間的高架行人道
- 平面圖

PWP ITEM NO. 158TB
ELEVATED WALKWAY BETWEEN TONG MING STREET AND TONG TAK STREET, TSEUNG KWAN O
- LAYOUT PLAN

版權所有不得翻印
COPYRIGHT RESERVED

比例 scale A3
1 : 1500

圖則編號 drawing no.
HWDSK055D-SP0005

辦事處
office

工程 部
WORKS DIVISION



HIGHWAYS
DEPARTMENT
HONG KONG 路 香港
政 署