


0mm

100




索引圖 KEY PLAN  
比例 SCALE 1:15000

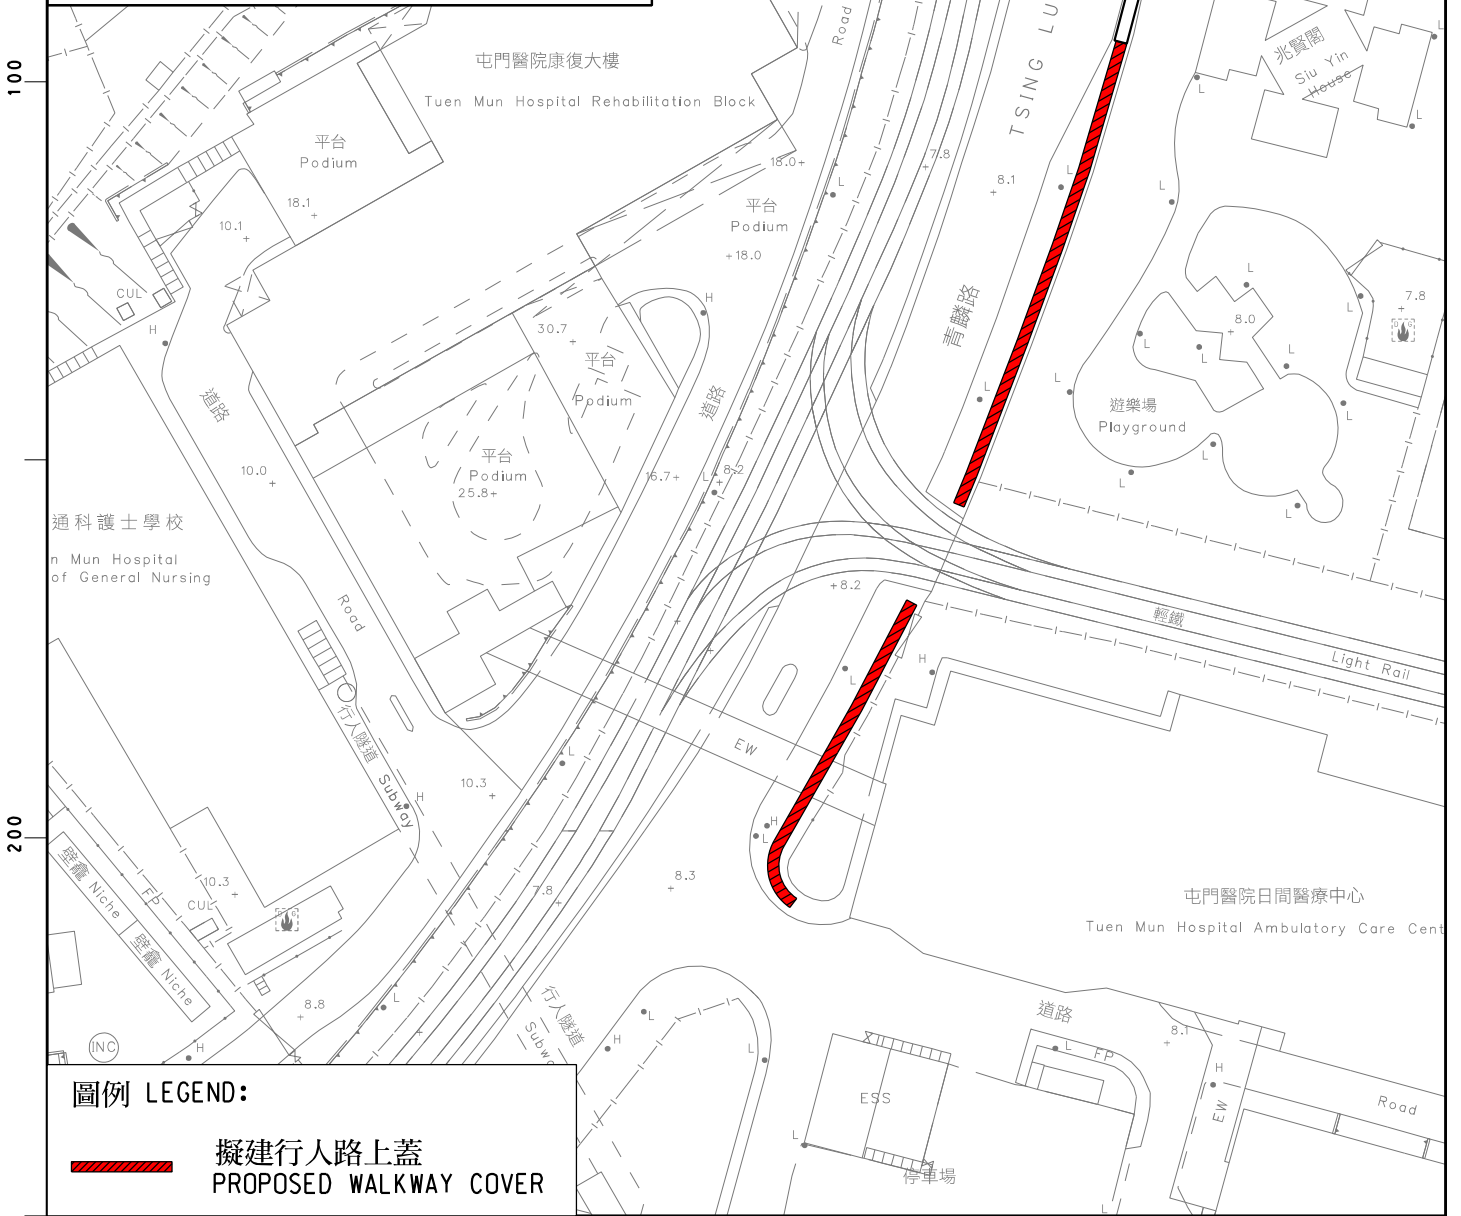

圖例 LEGEND:

 擬建行人路上蓋  
PROPOSED WALKWAY COVER

圖則名稱 drawing title	設計 designed W CHEN 23/04/21	繪圖 drawn S Y WAN 23/04/21	圖則編號 drawing no. HMSSDCW02-SK103	比例 scale 1:1000
擬於屯門醫院的行人通道加建上蓋 PROVISION OF COVER ON WALKWAYS AT TUEN MUN HOSPITAL	覆核 checked	批准 approved	© 版權所有 COPYRIGHT RESERVED	
	主要工程管理處(專責事務) MAJOR WORKS PROJECT MANAGEMENT OFFICE (SPECIAL DUTIES)		 <b>HIGHWAYS DEPARTMENT</b> <b>HONG KONG</b>	