


索引圖 KEY PLAN
比例 SCALE 1:15000

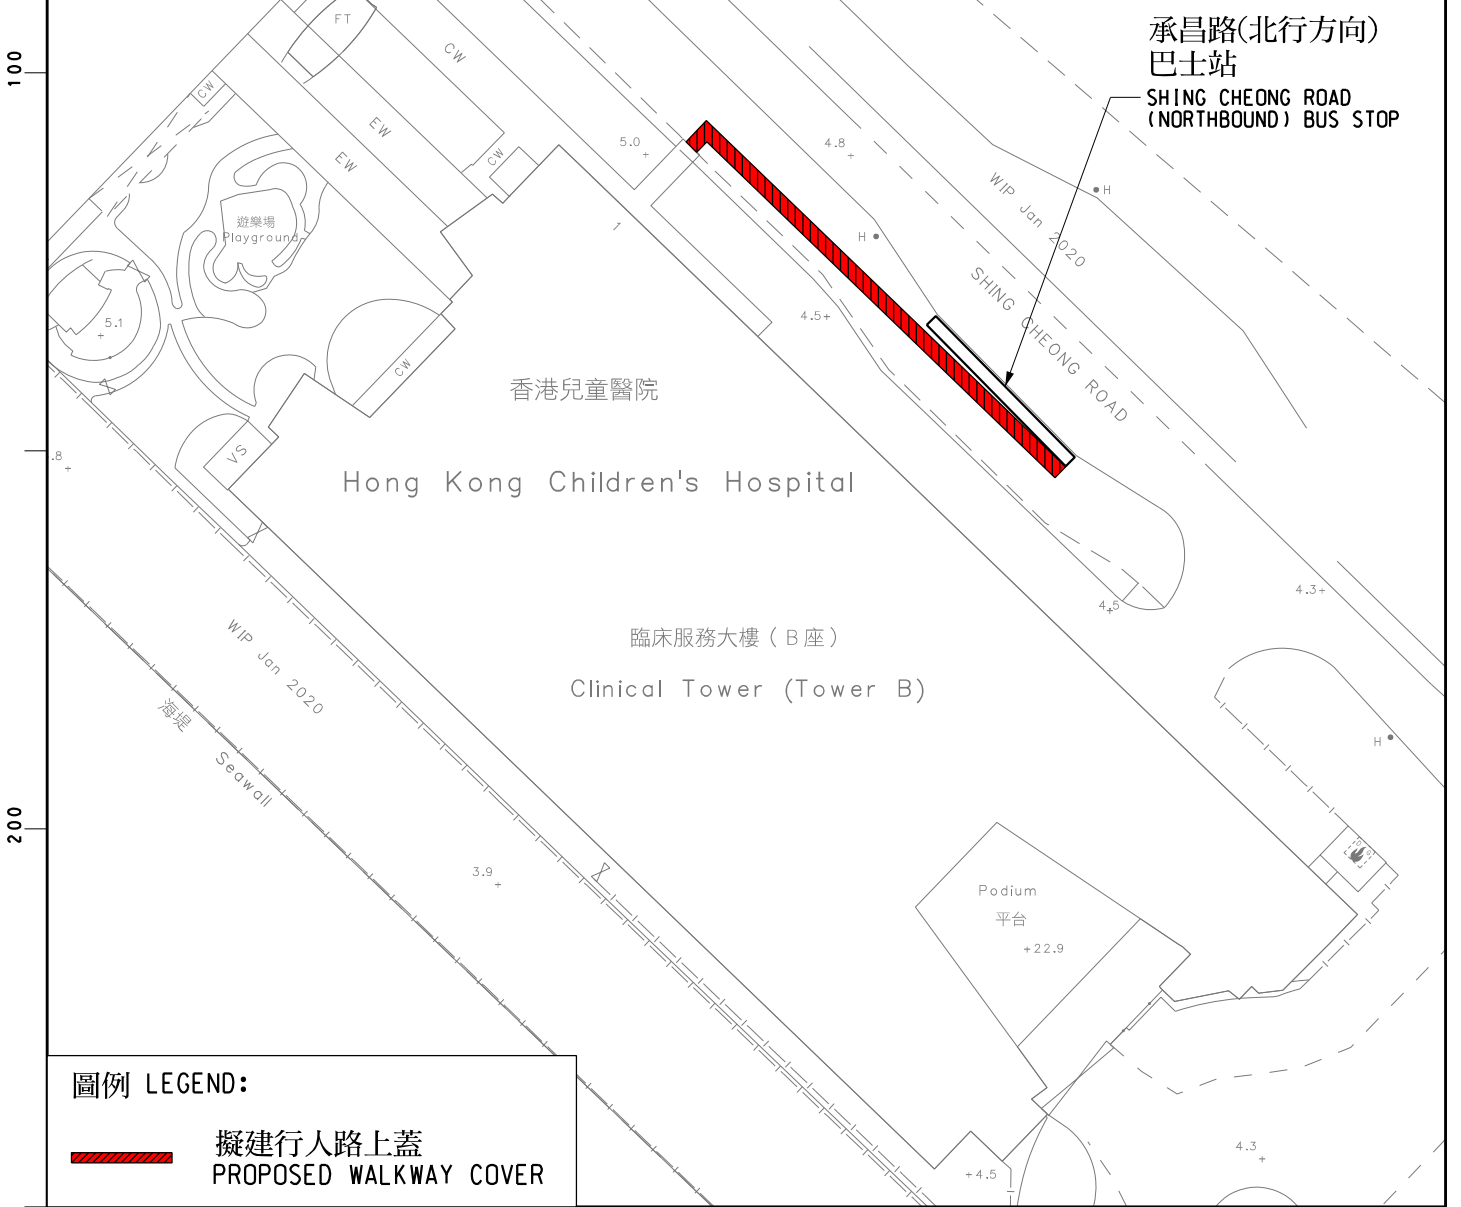

圖例 LEGEND:

 擬建行人路上蓋
PROPOSED WALKWAY COVER

圖則名稱 drawing title

擬於香港兒童醫院的行人通道
加建上蓋
PROVISION OF COVER ON WALKWAYS AT
HONG KONG CHILDREN'S HOSPITAL

設計 designed

W CHEN 23/04/21

覆核 checked

主要工程管理處(專責事務)
MAJOR WORKS PROJECT MANAGEMENT OFFICE
(SPECIAL DUTIES)

繪圖 drawn

S Y WAN 23/04/21

批准 approved

圖則編號 drawing no.

HMSSDCW02-SK101

© 版權所有 COPYRIGHT RESERVED



HIGHWAYS
DEPARTMENT
HONG KONG

路 香港
政 署