


切面圖 SECTION A-A

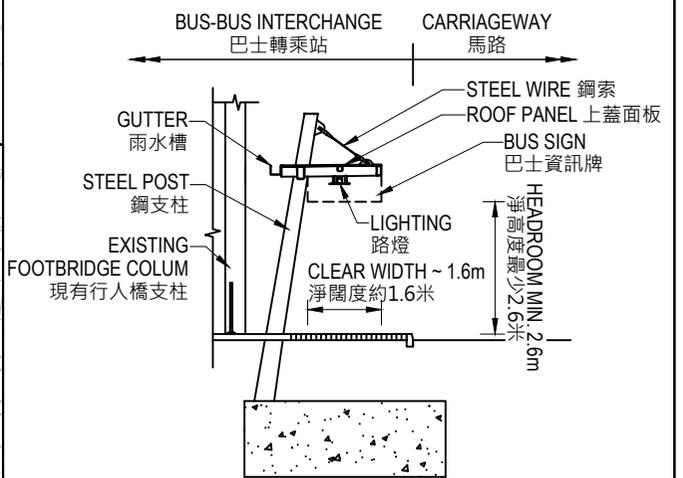

切面圖 SECTION B-B



位置圖 LOCATION PLAN  
比例 SCALE 1 : 10000

50m m SCALE 1 : 1  
40  
30  
20  
10  
0

drawing title  
**BUS-BUS INTERCHANGE AT ABERDEEN TUNNEL**  
香港仔隧道巴士轉乘站

COPYRIGHT RESERVED  
scale 1 : 1000

scale A4 drawing no.  
HWDSN2303-SK0001

office  
**WORKS DIVISION**

**HIGHWAYS DEPARTMENT HONG KONG**