



REINSTATEMENT OF EXPANSION JOINT

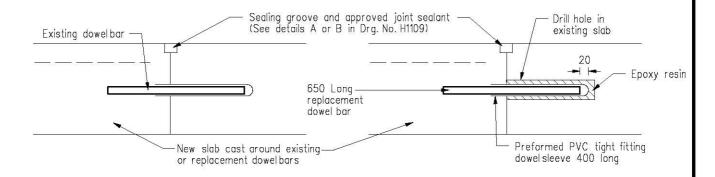

REINSTATEMENT OF CONTRACTION JOINT

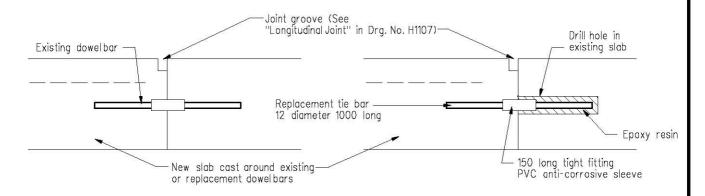

REINSTATEMENT OF LONGITUDINAL JOINT

Notes:

- Dowel bars or tie bars not displaced, bent or damaged could remain but the old concrete around the bars shall be carefully removed before concreting.
- 2. Any dowelbars or tie bars displaced, bent or damaged shall be cut along the face of the joint and replacement bars of the same diameter installed at a distance of 75 millimetres from the cut bar (centre to centre measurement). Replacement bars shall be at mid-depth and parallel to both the bottom edge of the slab and the longitudinal joint/side edge of the slab.
- Old joint sealant and joint filler shall be removed and replaced.
- 4. All dimensions in millimetres.

В	Longitudinal joint groove details revised.		June 05
A	Joint groove details revised		Nov 96
	Former Drg. No. H1018/4 with general revision		June 94
REF.	REVISION	SIGNATURE	DATE

PERMANENT REINSTATEMENT OF PAVEMENT -REINSTATEMENT OF JOINTS

HIGHWAYS DEPARTMENT

REFERENCE	DRAWING No.	CAD
SCALE N.T.S.	Н 1126Е	3