


DIAGRAMMATIC END ELEVATION
OF TERMINAL SECTION AND EMERGENCY OPENING

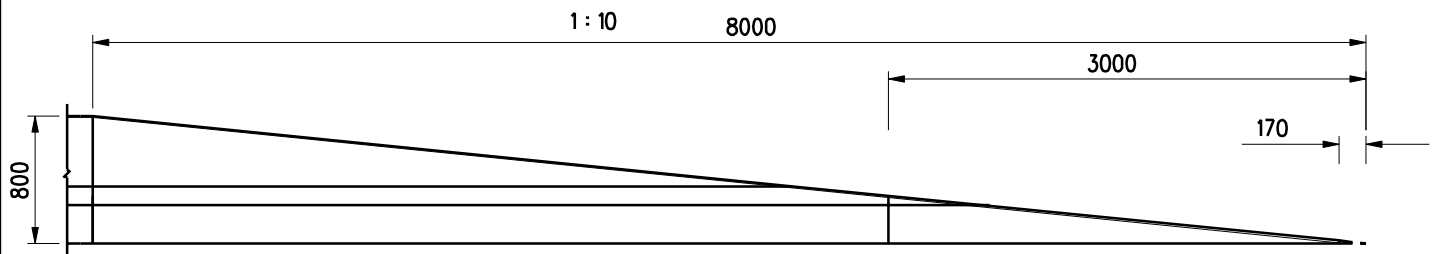

ELEVATION



PLAN

Notes : Dimensions are in millimetres

	Former Drg. No. H2001/4 with general revision		June 94
REF.	REVISION	SIGNATURE	DATE

CONCRETE PROFILE
BARRIER -
TERMINAL SECTION

HIGHWAYS DEPARTMENT

REFERENCE

DRAWING No.

CAD

SCALE 1 : 50 or
as shown

H 2103