


45 DIA. C.I. ROD
Scale 1:10

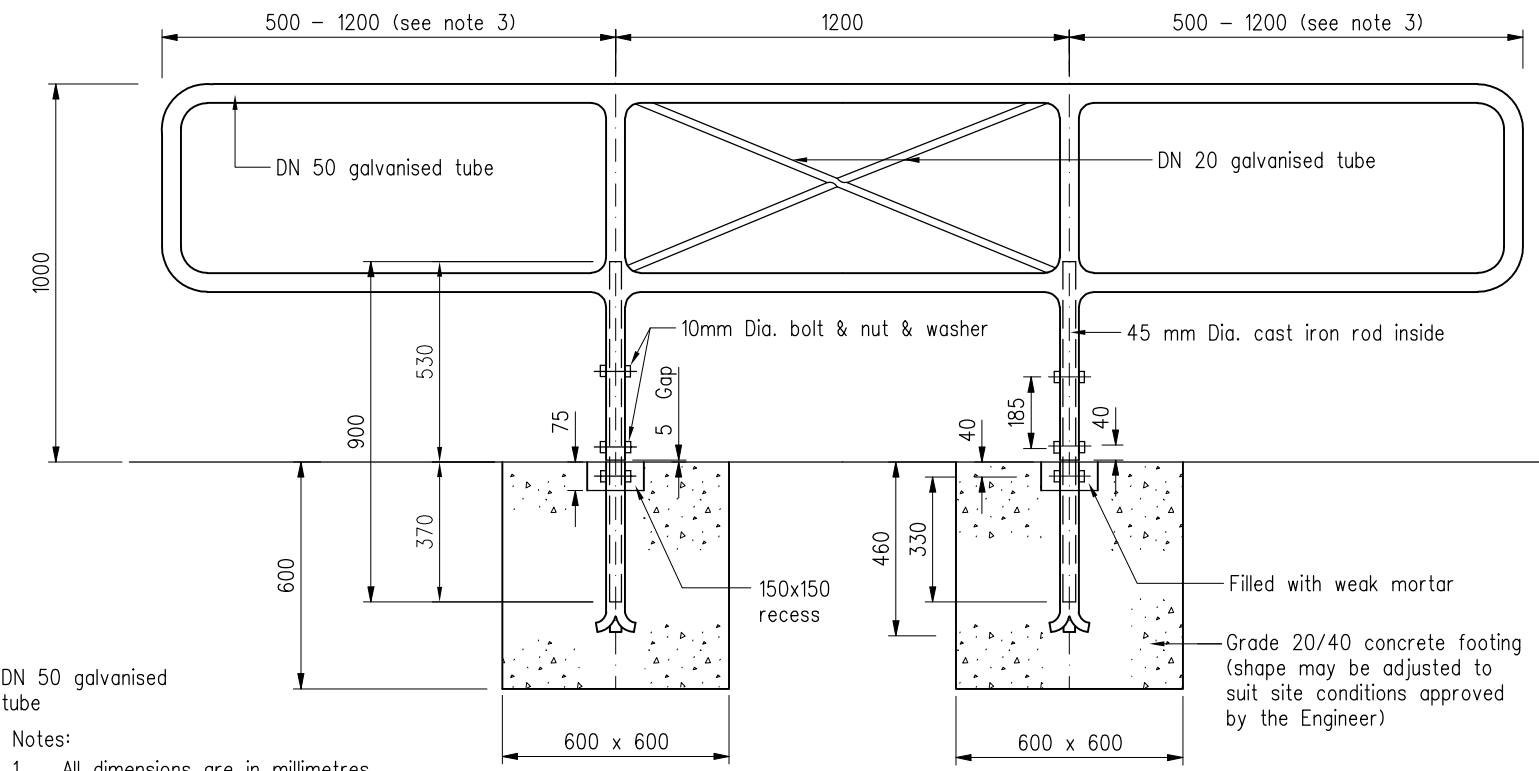

ELEVATION
Scale 1:20

Notes:

1. All dimensions are in millimetres.
2. Galvanised tube shall be Type L2 to BS EN 10255 and painted to Paint System I as per Section 16.4 of Highways Department's Structures Design Manual for Highways and Railways with finished colour in red.
3. This dimension can be adjusted to suit width of opening.
4. Where the concrete footing is located in block paved footpath, the footing should be lowered to allow for the paving blocks and the sand course.
5. The emergency crash gate cannot be used at emergency crossing at central reserve of dual carriageway. Please refer to H2276 for emergency access gate to be used at emergency crossing.

C	Note 2 revised		Dec 23
B	Note 5 added		Oct 13
A	Note 4 added		Nov 99
	Former Drg. No. H2002A with general revision		June 94
REF.	REVISION	SIGNATURE	DATE

EMERGENCY CRASH GATE

HIGHWAYS DEPARTMENT

REFERENCE	DRAWING No.	CAD
SCALE	H 2108C	
As shown		