



ELEVATION OF BEAM SECTION BEFORE CUTTING AND WELDING

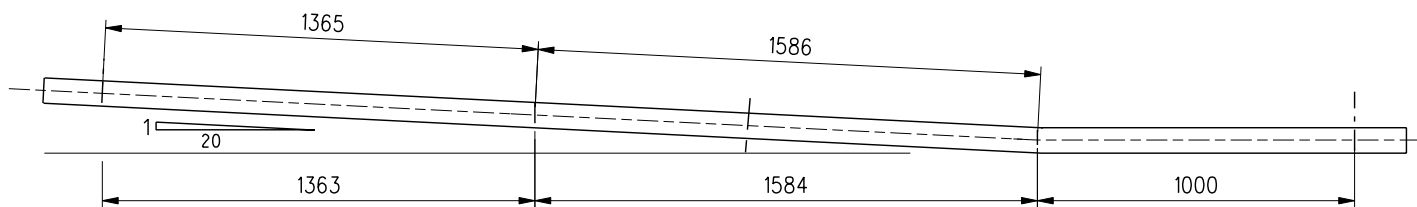

PLAN AFTER CUTTING AND WELDING

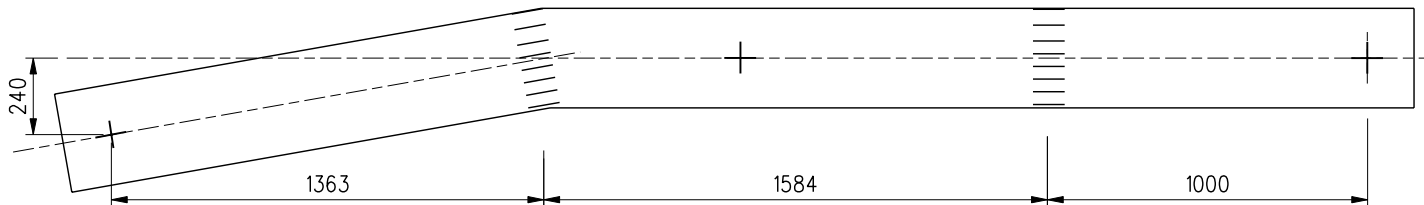

ELEVATION AFTER CUTTING AND WELDING

Notes:

1. Dimensions are in millimetres.
2. Welds shall be ground flush and treated with an alternative zinc coating system approved by the Engineer if welding is done after hot-dip galvanizing
3. Beam section details see Drg. No. H2112.

A	Sheet number in title amended.		Jun 06
	Former Drg. No. H2012 with general revision		Jun 94
REF.	REVISION	SIGNATURE	DATE

**UNSTRENGTHENED BEAM BARRIERS  
WITH CONCRETE FOOTINGS  
FOR POST SPACING 4000mm  
(SHEET 3 OF 3)**

**HIGHWAYS DEPARTMENT**

REFERENCE	DRAWING No.	CAD
SCALE 1 : 25	<b>H 2120A</b>	